


Name of Work :- Proposal For Widening And Strengthening Four Lane With Paved Shoulder of
Vadodara Dabhoi Road
KM. 8/300 to 29/600

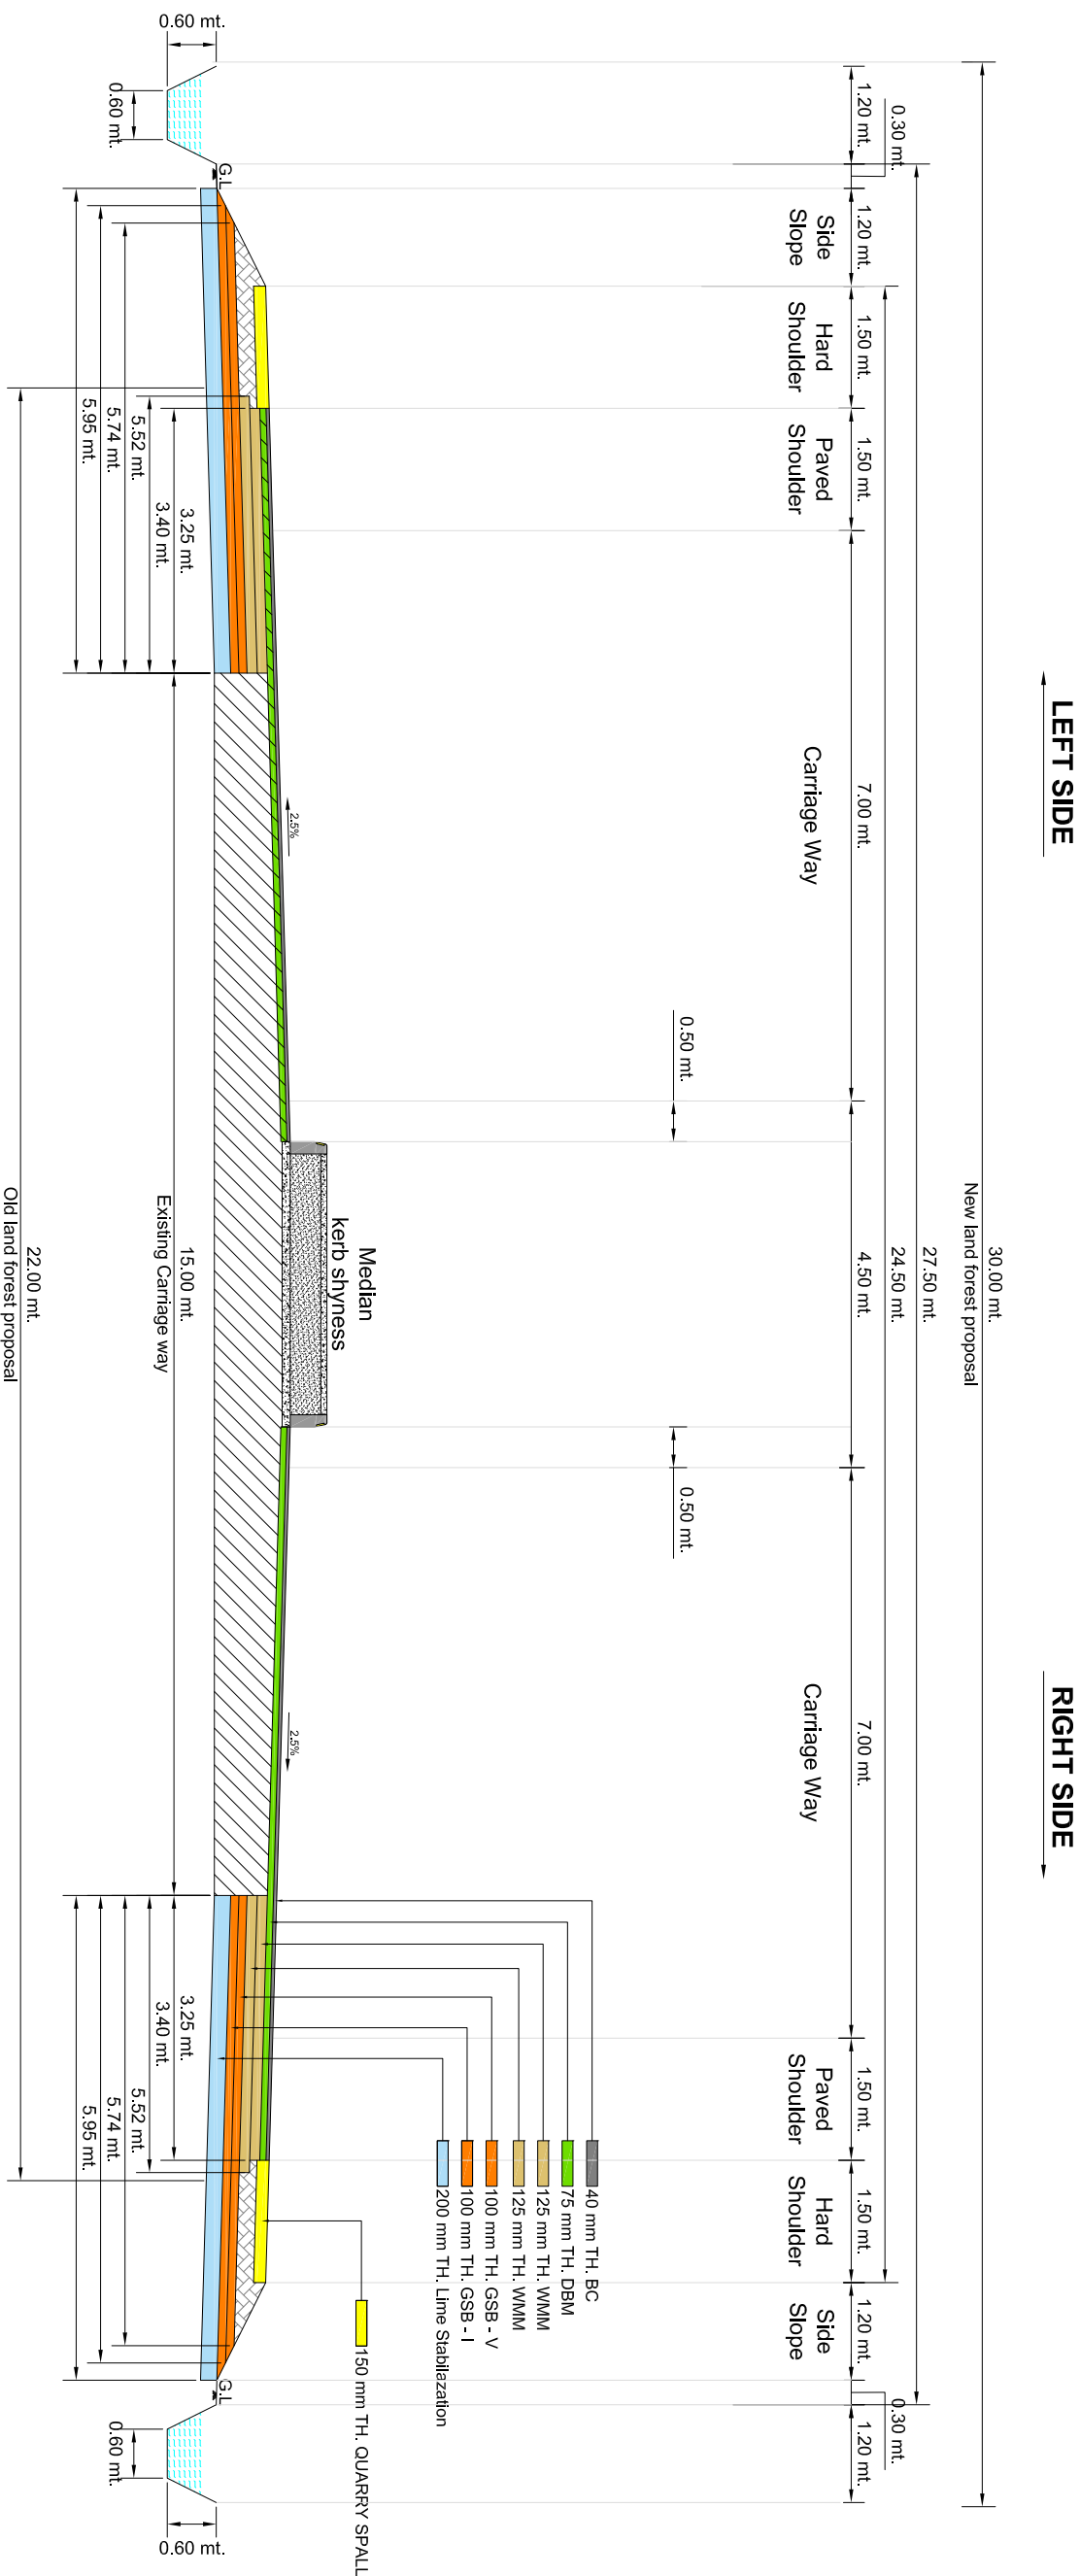

Typical Cross Section

Deputy Executive Engineer
Dabhoi (R&B) Sub Division
Dabhoi

Executive Engineer
District (R&B) Division
Vadodara