


**LAYOUT PLAN FOR CONSTRUCTION OF ROAD NARORE TO KAINTHGALI  
(UNDER NABARD RIDF-XXIII) LENGTH = 2.0 KM, UNDER PWD(R&B) DIVISION UDHAMPUR, DISTRICT UDHAMPUR.**

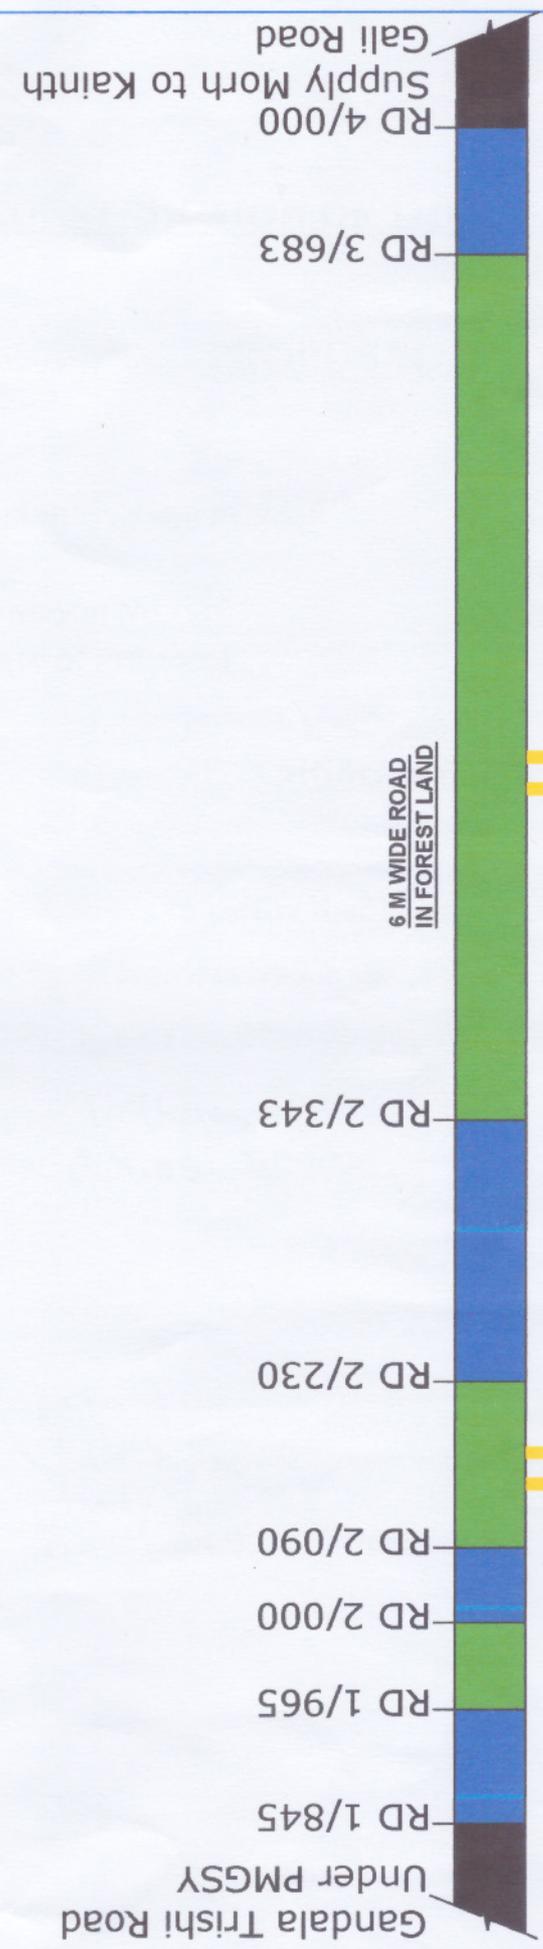

**FOREST AREA DETAILS**

AREA DETAIL OF ROAD	LENGTH X WIDTH	AREA
RD 1/965 TO 2/000	35M X 6M	210 M <sup>2</sup>
RD 2/090 TO 2/230	140M X 6M	840 M <sup>2</sup>
RD 2/343 TO 3/683	1340M X 6M	8040 M <sup>2</sup>
<b>TOTAL AREA- A</b>		<b>9090 M<sup>2</sup> OR 0.909 HECTARE</b>

**PRIVATE LAND AREA DETAILS**

AREA DETAIL OF ROAD	LENGTH X WIDTH	AREA
RD 1/845 TO 1/965	120M X 6M	720 M <sup>2</sup>
RD 2/000 TO 2/090	90 M X 6M	540 M <sup>2</sup>
RD 2/230 TO 2/343	113M X 6M	678 M <sup>2</sup>
RD 3/683 TO 4/000	317M X 6M	1902 M <sup>2</sup>
<b>TOTAL AREA- B</b>		<b>3840 M<sup>2</sup> OR 0.384 HECTARE</b>

**DUMPING AREA DETAILS**

RD 2/150 TO 2/175	25M X 40M	1000 M <sup>2</sup>
RD 2/863 TO 2/888	25M X 40M	1000 M <sup>2</sup>
<b>TOTAL AREA- C</b>		<b>2000 M<sup>2</sup> OR 0.2 HECTARES</b>

**TOTAL = A+C = 9090 M<sup>2</sup> + 2000 M<sup>2</sup> = 11090 M<sup>2</sup> OR 1.109 HECTARES**

*Yase*  
**Asstt. Ex. Engineer**  
**FWD (R&B) Sub-Div**  
**Landher**

*Srin*  
**Executive Engineer**  
**PWD (R&B) Division**  
**Udhampur**

**LEGEND:-**

1.	FOREST LAND (6 M Wide )	<span style="color: green;">█</span>
2.	PRIVATE LAND	<span style="color: blue;">█</span>
3.	DUMPING POINT	<span style="color: yellow;">█</span>

*Srin*  
*3.6*  
*Forest Range Officer*  
*Udhampur*