


**SITE AND LAYOUT PLAN FOR LAYING OF RAW WATER PIPE LINE ALONG BHADAS TO UTTAWAR VIA SHIKRAWA ROAD FROM SHIKRAWA TO M.B.S. BHADAS, TEHSIL AND DISTRICT NUH, HARYANA.**

*[Signature]*  
 Executive Engineer,  
 Public Health Engg. Division  
 Panhona

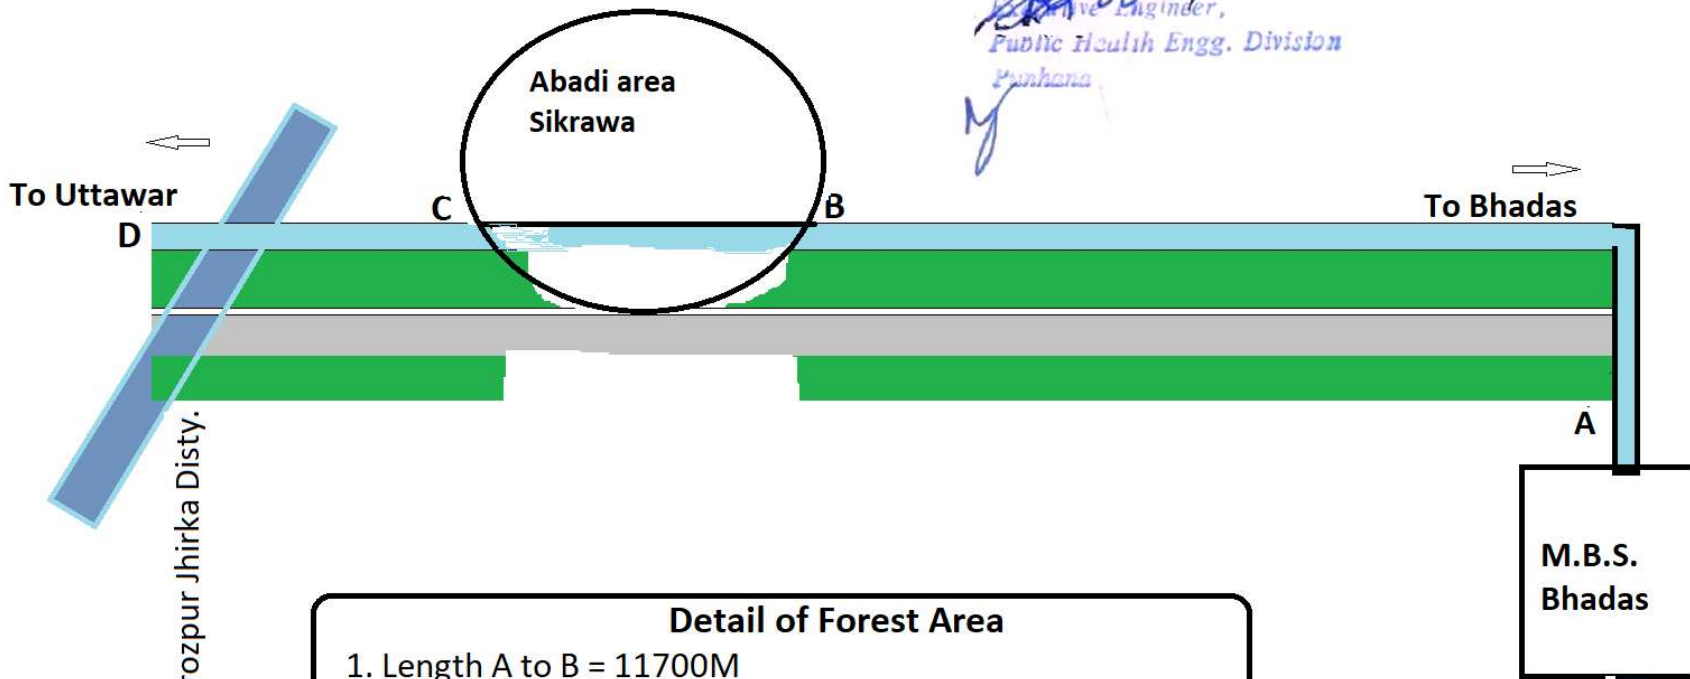

**Detail of Forest Area**

1. Length A to B = 11700M  
 2. Length C to D = 300M  
 Total Length = 12000M  
 Width = 0.8M  
**Total Forest Area = 12000 M X 0.8 M =9600 SQM.  
 or Say = 0.96 Ha.**

2. Length B to C = 1050M  
 Width = 0.8M,  
**Total non forest Area = 1050M X 0.8M =840SQM  
 or say 0.084 Ha.**

**LEGEND**  
 Proposed site  
 Green Belt  
 Existing Road

Firozpur Jhirka Disty.