

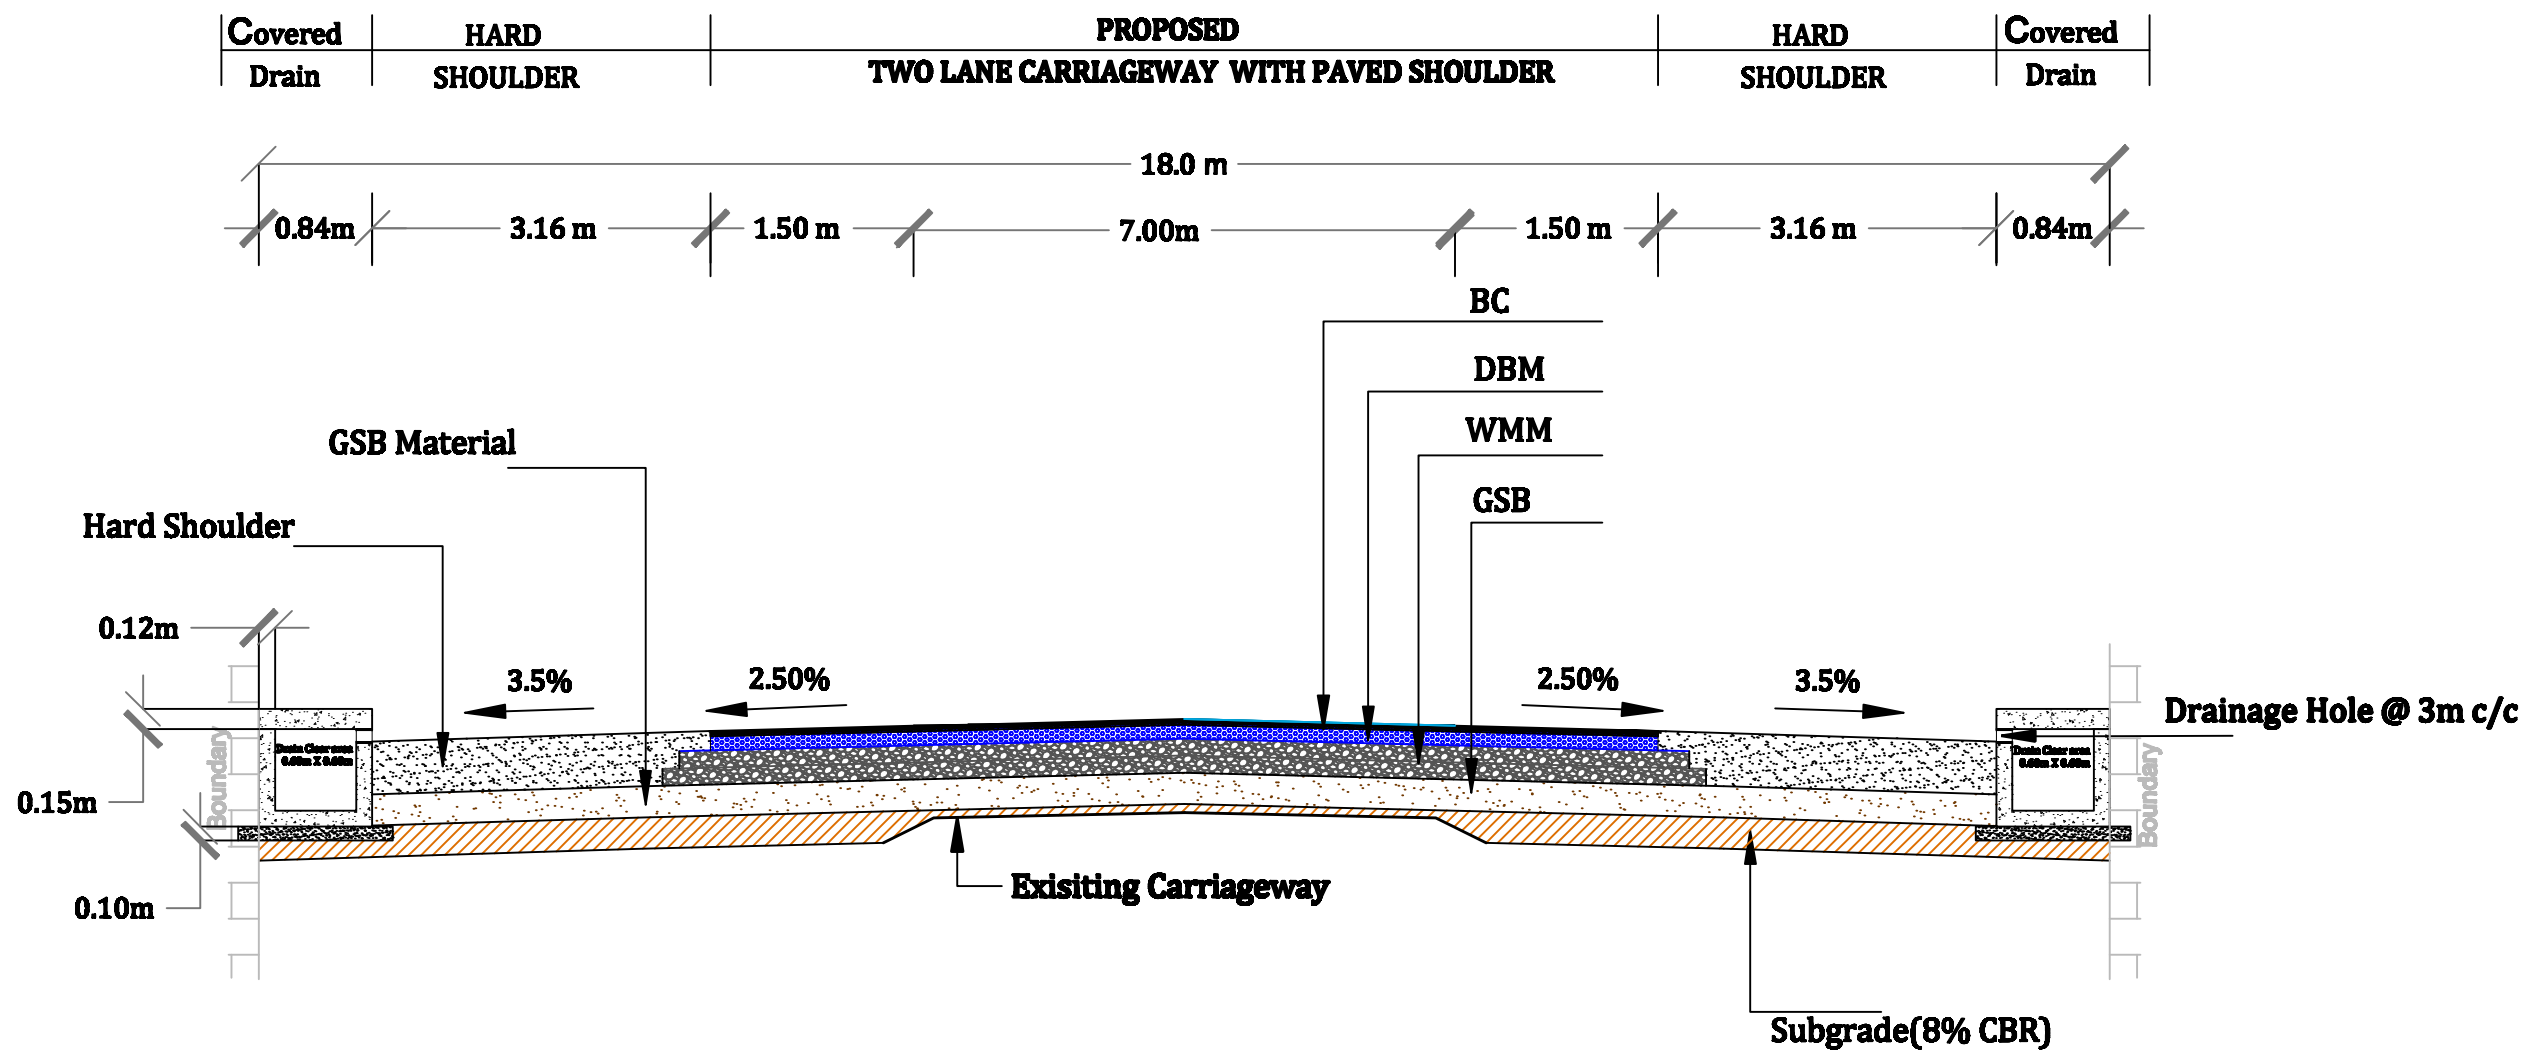


TYPICAL CROSS SECTION FOR FLEXIBLE PAVEMENT ( TCS-I)



Reference Table	
Crust Thickness	IRC:37-2012 From Plate 6, 10 mm & 8% CBR

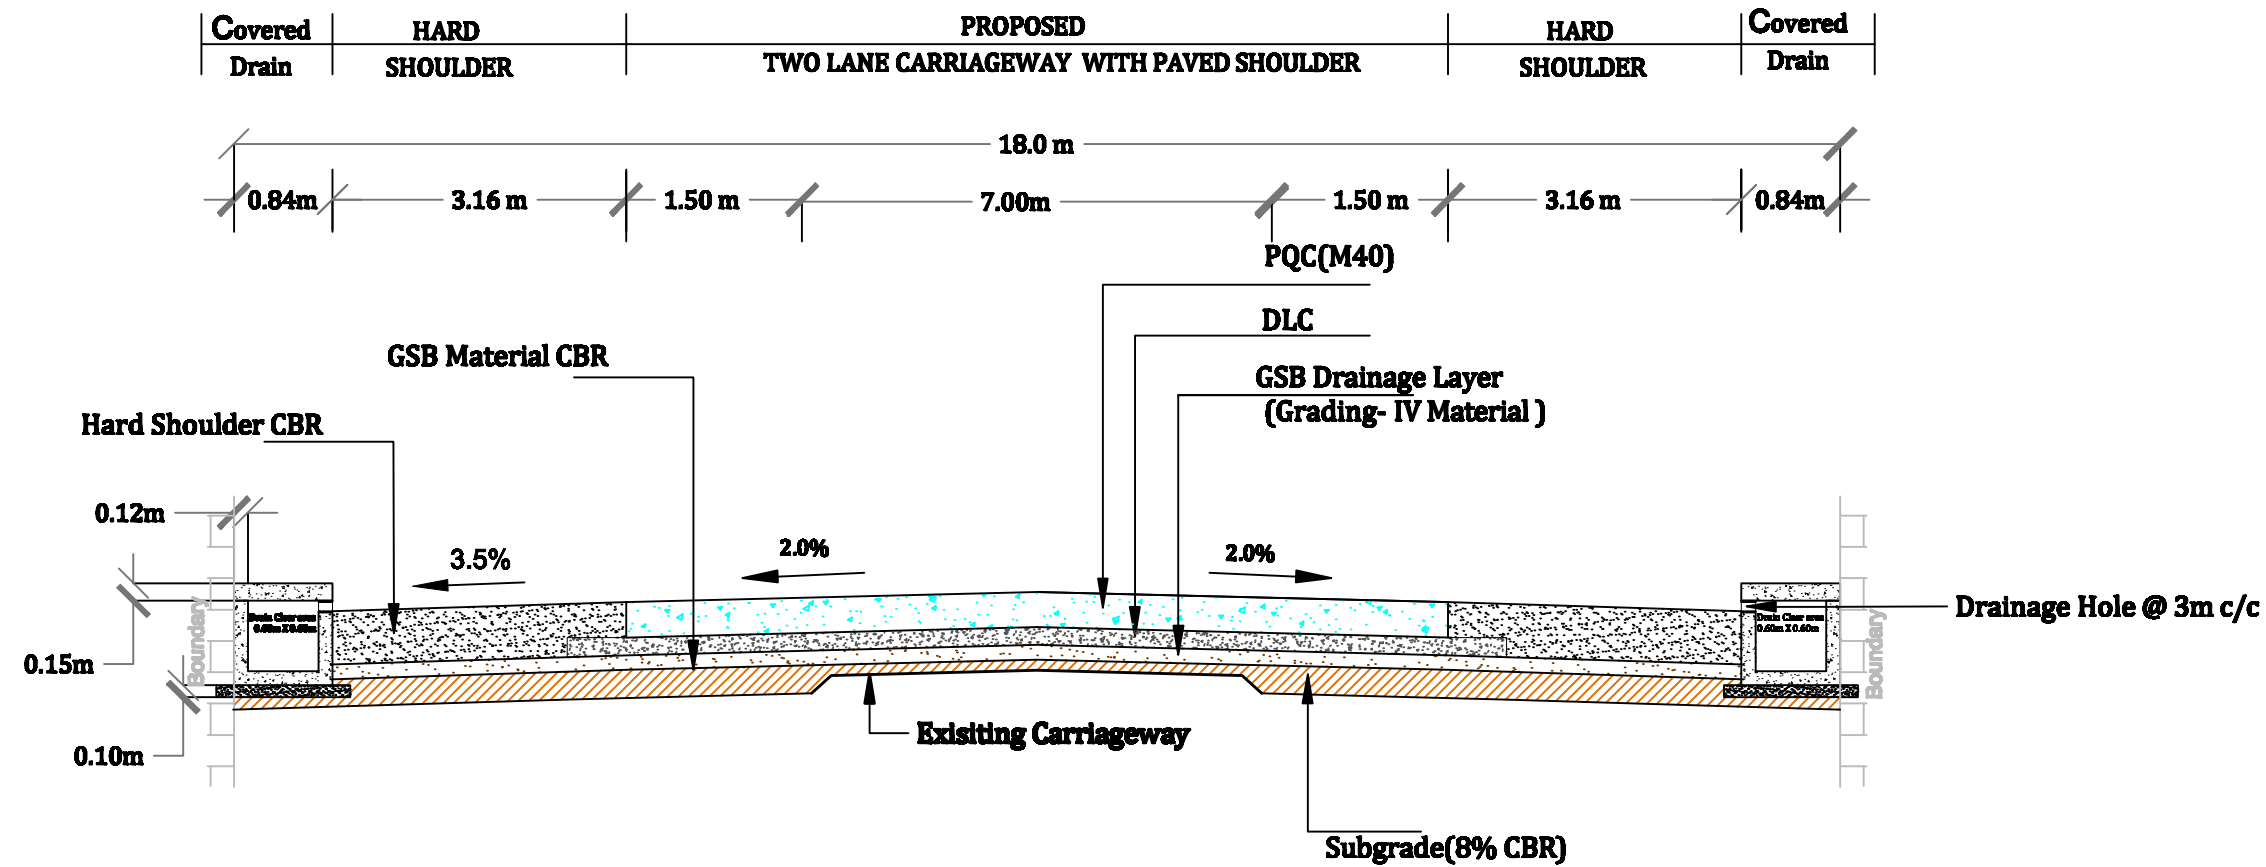
<b>CLIENT:-</b>  <b>CHHATTISGARH ROAD DEVELOPMENT CORPORATION LIMITED</b>	<b>CONSULTANT :-</b>  <b>MSV INTERNATIONAL INC.</b> D-7 , South City-I, Gurgaon- 122002 Haryana India E-mail: info@msvgroup.com Tel:0091-124-4002605,04,4671200 Fax:0091-124-4002605 ,CIN :F04214	<b>DRAWING NO :-</b>	<b>DRAWING TITLE:-</b>	<b>ROAD NAME:-</b>	<b>Lohara Rengadabri Junapani Chouki Road</b>
		<b>CGRDC/MSV/PKG-4/TCS/ 001</b>	<b>TYPICAL CROSS SECTION</b>	<b>PROJECT TITLE:-</b>	
<b>CONSULTANCY SERVICES FOR PREPARATION OF DPR INCLUDING PMC OF TWO OR MORE LANE ROAD PROJECTS IN THE STATE OF CHHATTISGARH PACKAGE- IV.</b>					



**TYPICAL CROSS SECTION FOR FLEXIBLE PAVEMENT ( TCS-II)**



Reference Table	
Crust Thickness	IRC:37-2012 From Plate 6, 10 msa & 8% CBR
Drain	CGPWD SOR -CH.3-3.20(II)

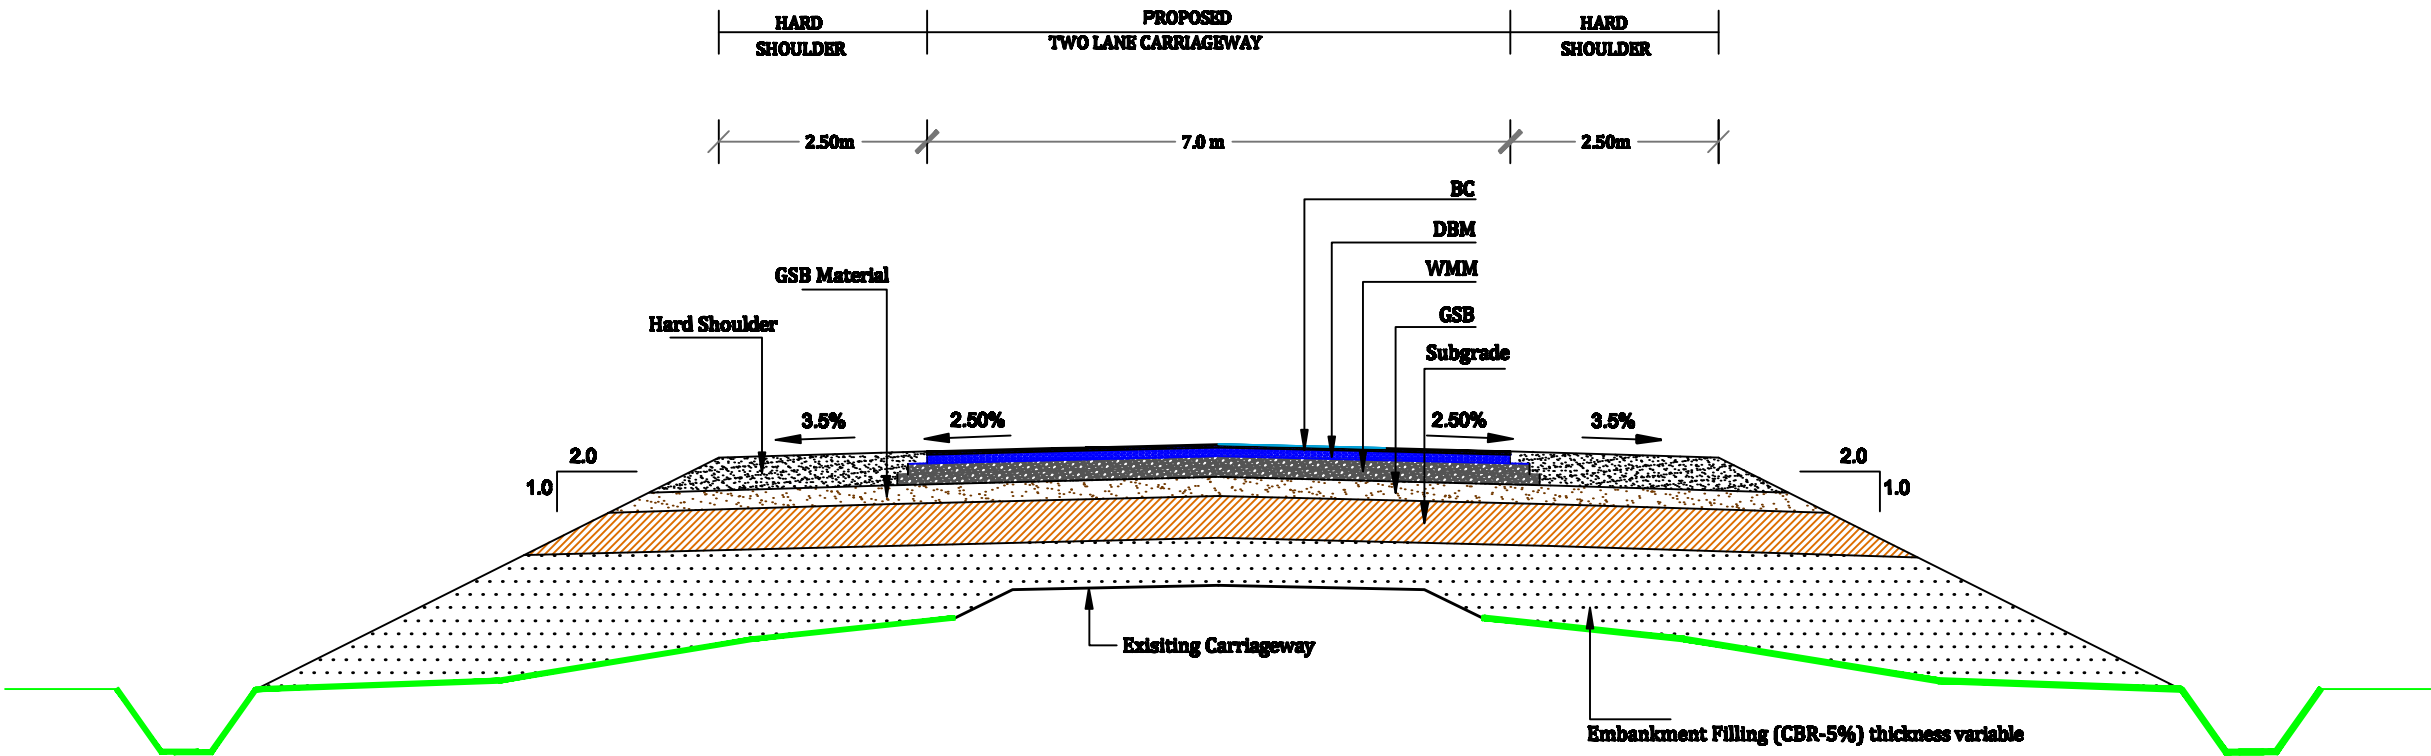
<b>CLIENT:-</b>  <b>CHHATTISGARH ROAD DEVELOPMENT CORPORATION LIMITED</b>	<b>CONSULTANT :-</b>  <b>MSV INTERNATIONAL INC.</b> D-7, South City-I, Gurgaon- 122002 Haryana India E-mail: info@msvgroup.com Tel:0091-124-4002605,04,4671200 Fax:0091-124-4002605 ,CIN :F04214	<b>DRAWING NO :-</b>	<b>DRAWING TITLE:-</b>	<b>ROAD NAME:-</b>	Lohara Rengadabri Junapani Chouki Road
		CGRDC/MSV/PKG-4/TCS/ 002	TYPICAL CROSS SECTION	<b>PROJECT TITLE:-</b>	CONSULTANCY SERVICES FOR PREPARATION OF DPR INCLUDING PMC OF TWO OR MORE LANE ROAD PROJECTS IN THE STATE OF CHHATTISGARH PACKAGE- IV.



TYPICAL CROSS SECTION FOR RIGID PAVEMENT(TCS-III)



Reference Table	
Crust Thickness	IRC:58-2015
Drain	CGPWD SOR -CH3-3.20(H)

<div></div> <div><b>CHHATTISGARH ROAD DEVELOPMENT CORPORATION LIMITED</b></div>	<b>CONSULTANT :-</b>	<b>DRAWING NO :-</b>	<b>DRAWING TITLE:-</b>	<b>ROAD NAME:-</b>	<b>Lohara Rengadabri Junapani Chouki Road</b>
	<div></div> <div><b>MSV INTERNATIONAL INC.</b> D-7, South City-I, Gurgaon- 122002 Haryana India E-mail: info@msvgroup.com Tel:0091-124-4002605,04,4671200 Fax:0091-124-4002605 ,CIN :F04214</div>	<b>CGRDC/MSV/PKG-4/TCS/ 003</b>	<b>TYPICAL CROSS SECTION</b>	<b>PROJECT TITLE:-</b>	<b>CONSULTANCY SERVICES FOR PREPARATION OF DPR INCLUDING PMC OF TWO OR MORE LANE ROAD PROJECTS IN THE STATE OF CHHATTISGARH PACKAGE- IV.</b>



EMBANKMENT FILL SECTION (TCS-IV)

Reference Table	
Crust Thickness	IRC:37-2012 From Plate 6, 10 mm & 6% CBR

<b>CLIENT:-</b>  <b>CHHATTISGARH ROAD DEVELOPMENT CORPORATION LIMITED</b>	<b>CONSULTANT :-</b>  <b>MSV INTERNATIONAL INC.</b> D-7 , South City-I, Gurgaon- 122002 Haryana India E-mail: info@msvgroup.com Tel:0091-124-4002605,04,4671200 Fax:0091-124-4002605 ,CIN :F04214	<b>DRAWING NO :-</b>	<b>DRAWING TITLE:-</b>	<b>ROAD NAME:-</b>	<b>Lohara Rengadabri Junapani Chouki Road</b>
		<b>CGRDC/MSV/PKG-4/TCS/ 003</b>	<b>TYPICAL CROSS SECTION</b>	<b>PROJECT TITLE:-</b>	<b>CONSULTANCY SERVICES FOR PREPARATION OF DPR INCLUDING PMC OF TWO OR MORE LANE ROAD PROJECTS IN THE STATE OF CHHATTISGARH PACKAGE- IV.</b>