


Georeferenced Map of Proposed a Retail Outlet of M/s Essar Oil & Gas Co. Ltd. in Village Pahari Site Situated at Rampur-Kamri-Odiyar Road, District Rampur

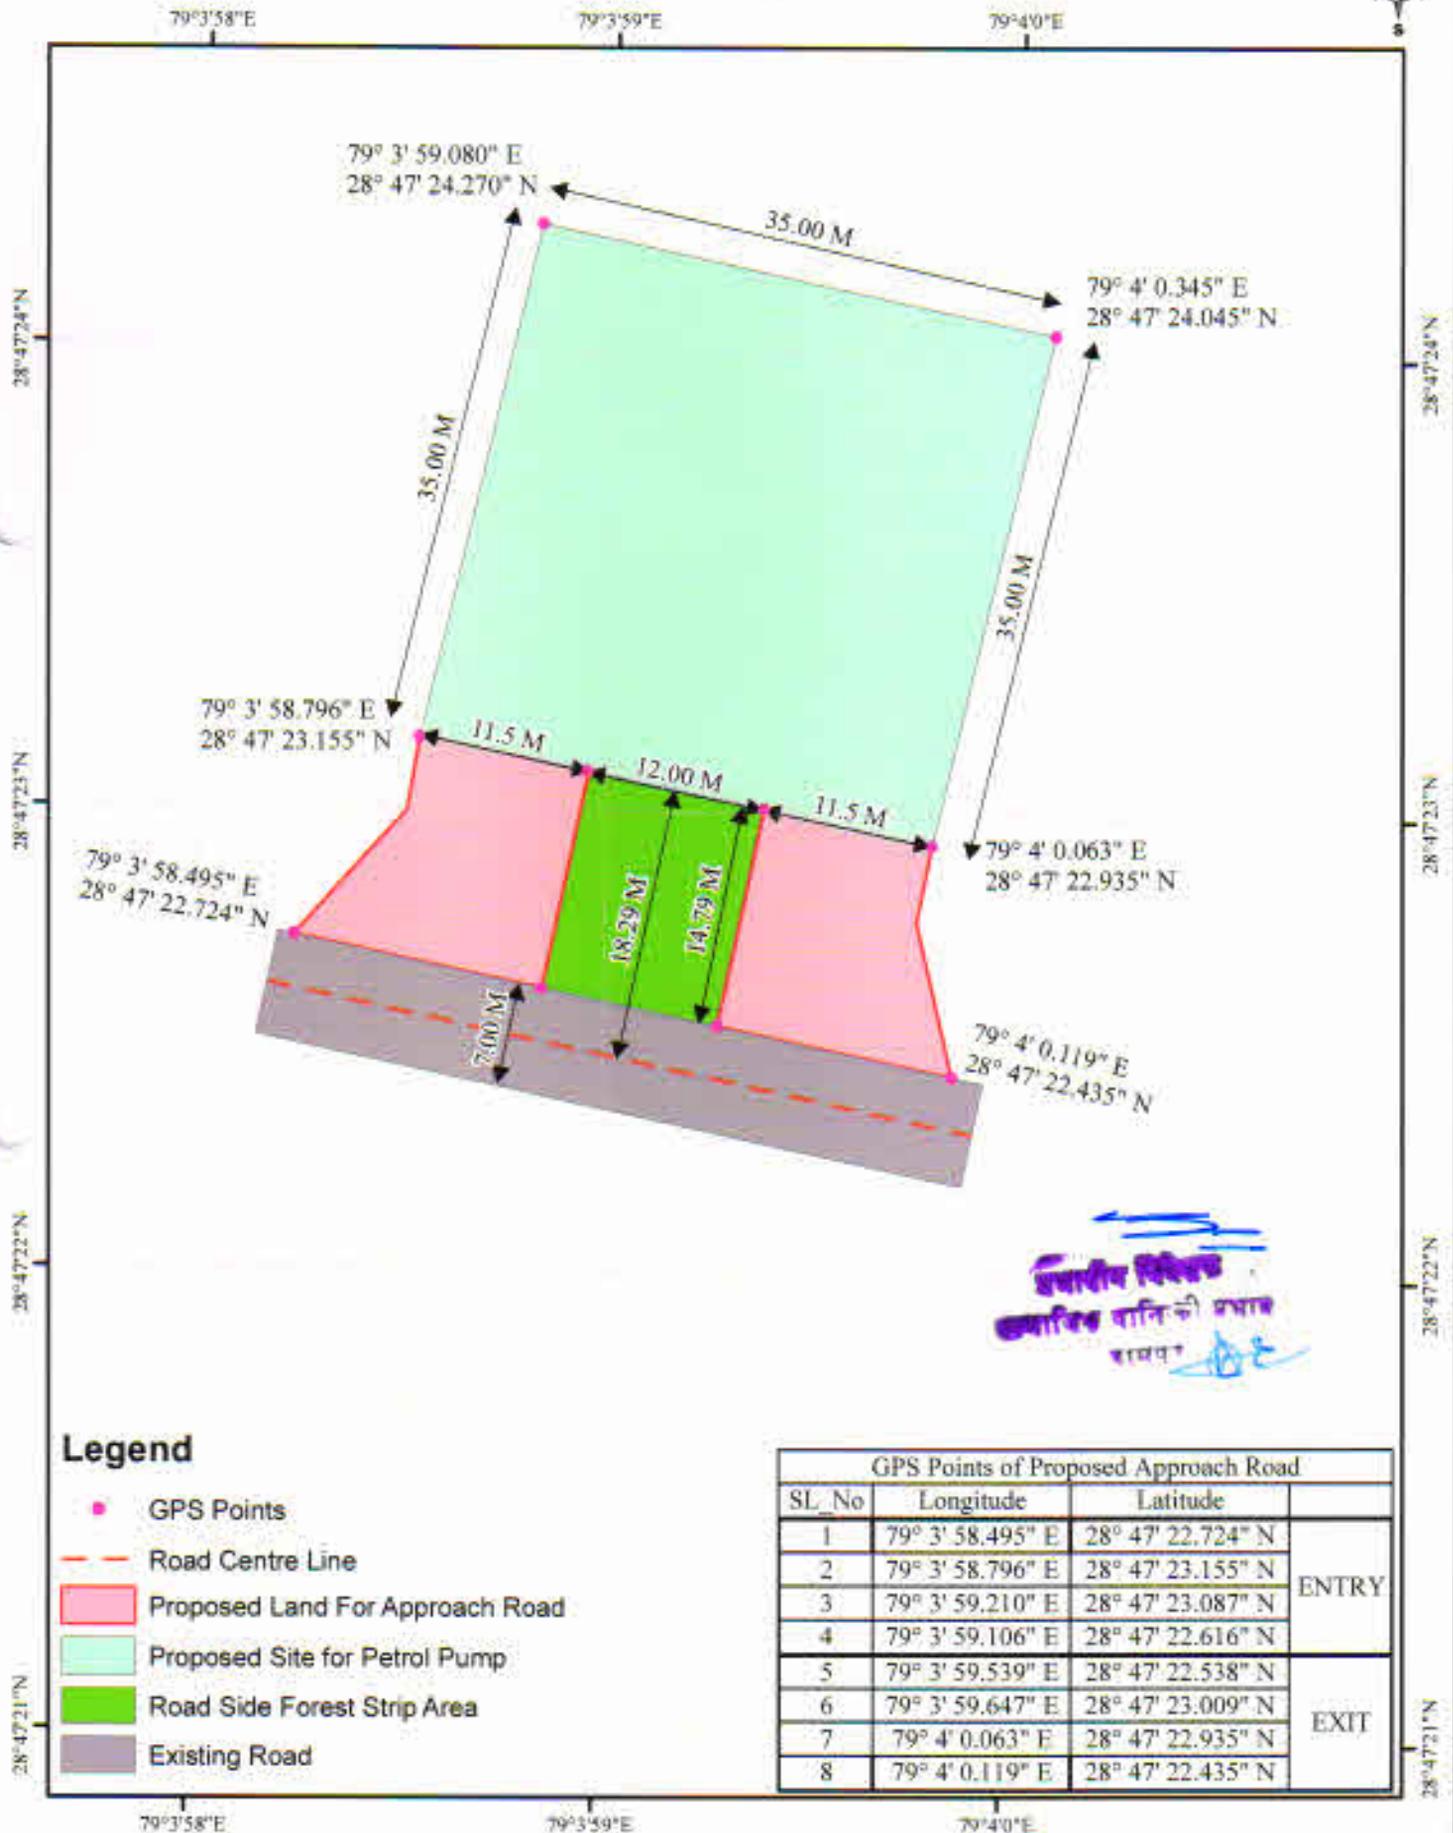

Scale- 1:500



उपरोक्त स्थिति पर
क्यापिब वानिकी अधिनियम
रामपुर

Legend


- GPS Points
- Road Centre Line
- Proposed Land For Approach Road
- Proposed Site for Petrol Pump
- Road Side Forest Strip Area
- Existing Road

GPS Points of Proposed Approach Road			
SL No	Longitude	Latitude	
1	79° 3' 58.495" E	28° 47' 22.724" N	ENTRY
2	79° 3' 58.796" E	28° 47' 23.155" N	
3	79° 3' 59.210" E	28° 47' 23.087" N	
4	79° 3' 59.106" E	28° 47' 22.616" N	
5	79° 3' 59.539" E	28° 47' 22.538" N	EXIT
6	79° 3' 59.647" E	28° 47' 23.009" N	
7	79° 4' 0.063" E	28° 47' 22.935" N	
8	79° 4' 0.119" E	28° 47' 22.435" N	

Toposheet Map of Proposed a Retail Outlet of M/s Essar Oil & Gas Co. Ltd. in Village Pahari Site Situated at Rampur-Kamri-Odiyar Road, District Rampur



Scale- 1:50,000

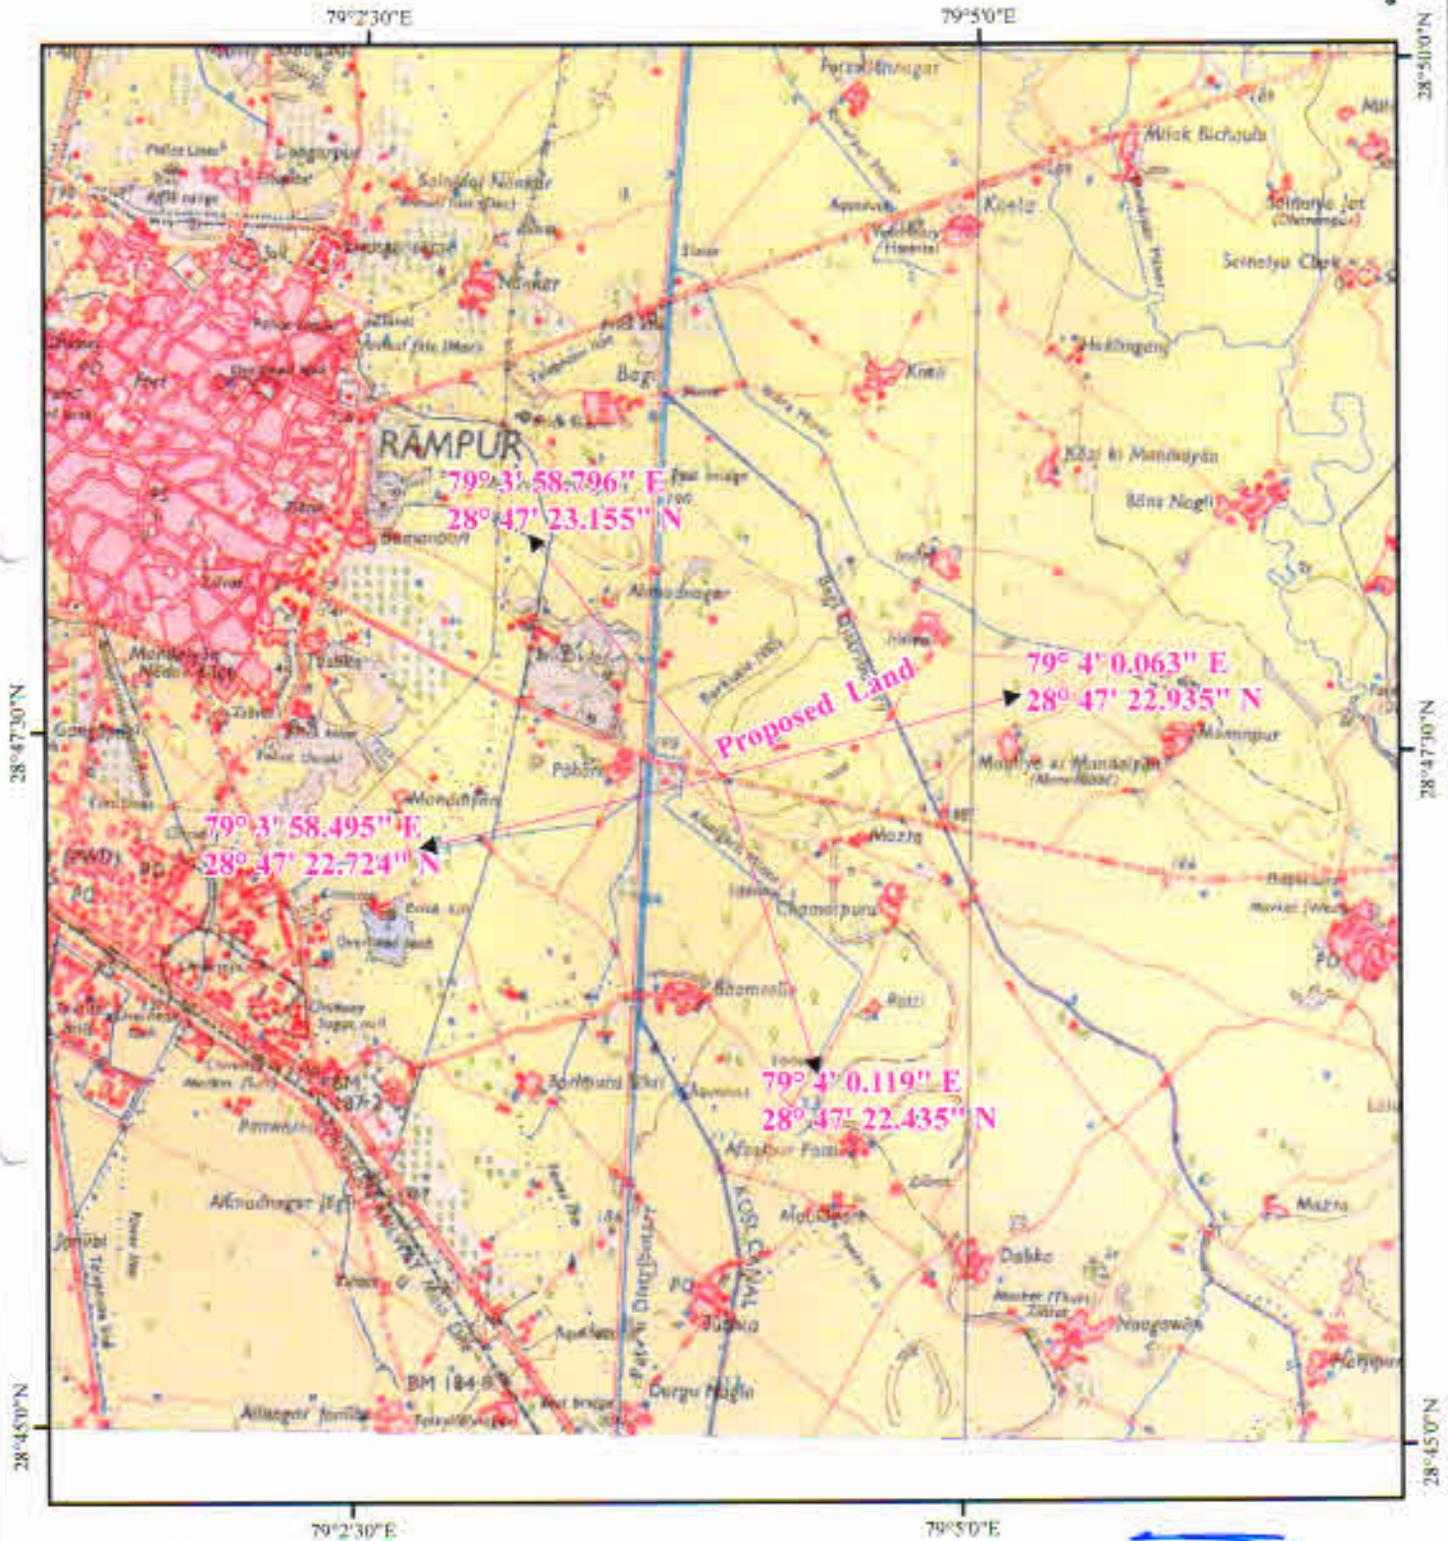

Legend

■ Proposed Land For Approach Road

ब्रह्मदीप विद्यालय
 जलविद्युत बाकिडी प्रकल्प
 बाणपुर