


Name of Road :- **KOTA PATOR**

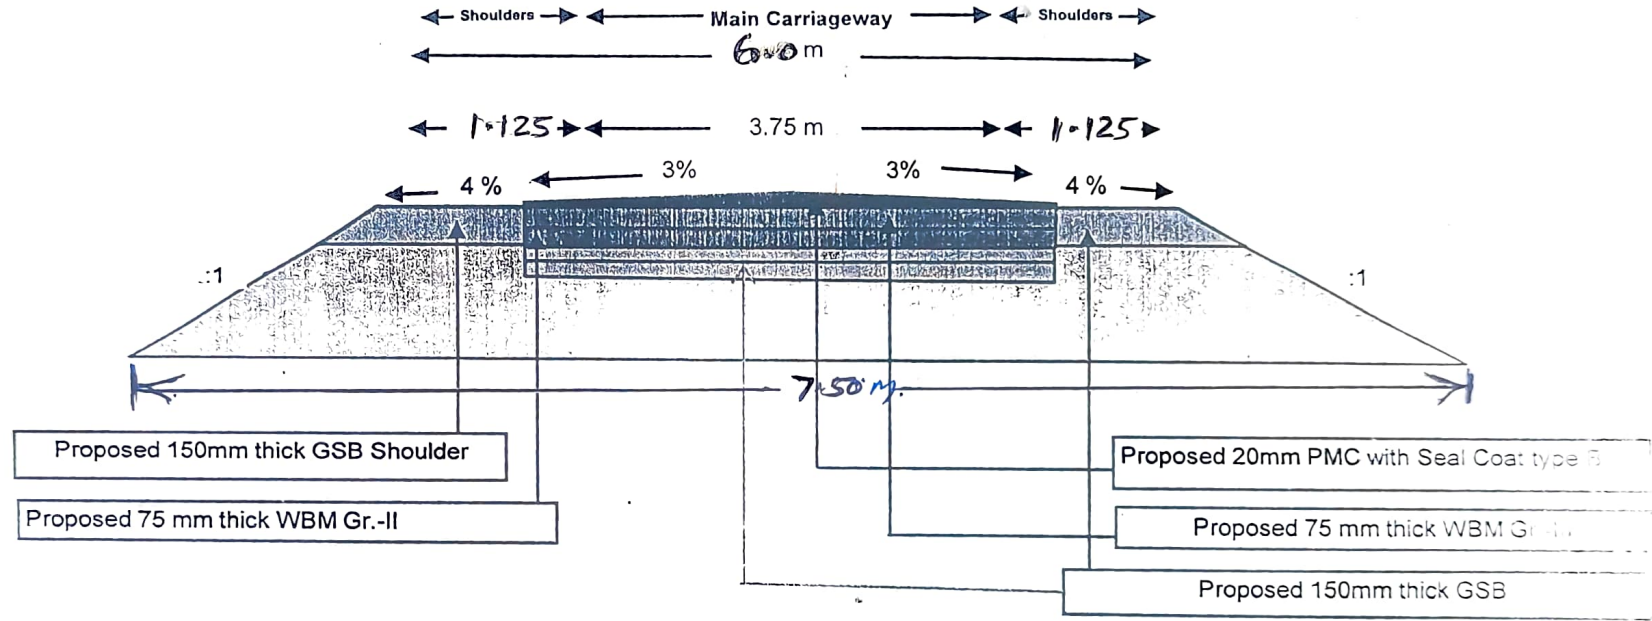

TYPICAL X- SECTION FOR SANDY/SILTY SOIL

सहाय के अभियन्ता
सा.नि.वि. उपखण्ड कैलादेवी
जिला-करोली (राज.)

Executive Engineer
PWD Div. Karauli