


KHASRA MAP SHOWING WITH PROPOSED ROAD ALIMENT IN FOREST AND NON FOREST

Full tital of the Project :- Construction of Road from Kota to Pator Km 0/0 to 3/0

Proposal No.:- FP/RJ/ROAD/35272/2018

76°54'30"E

76°55'0"E

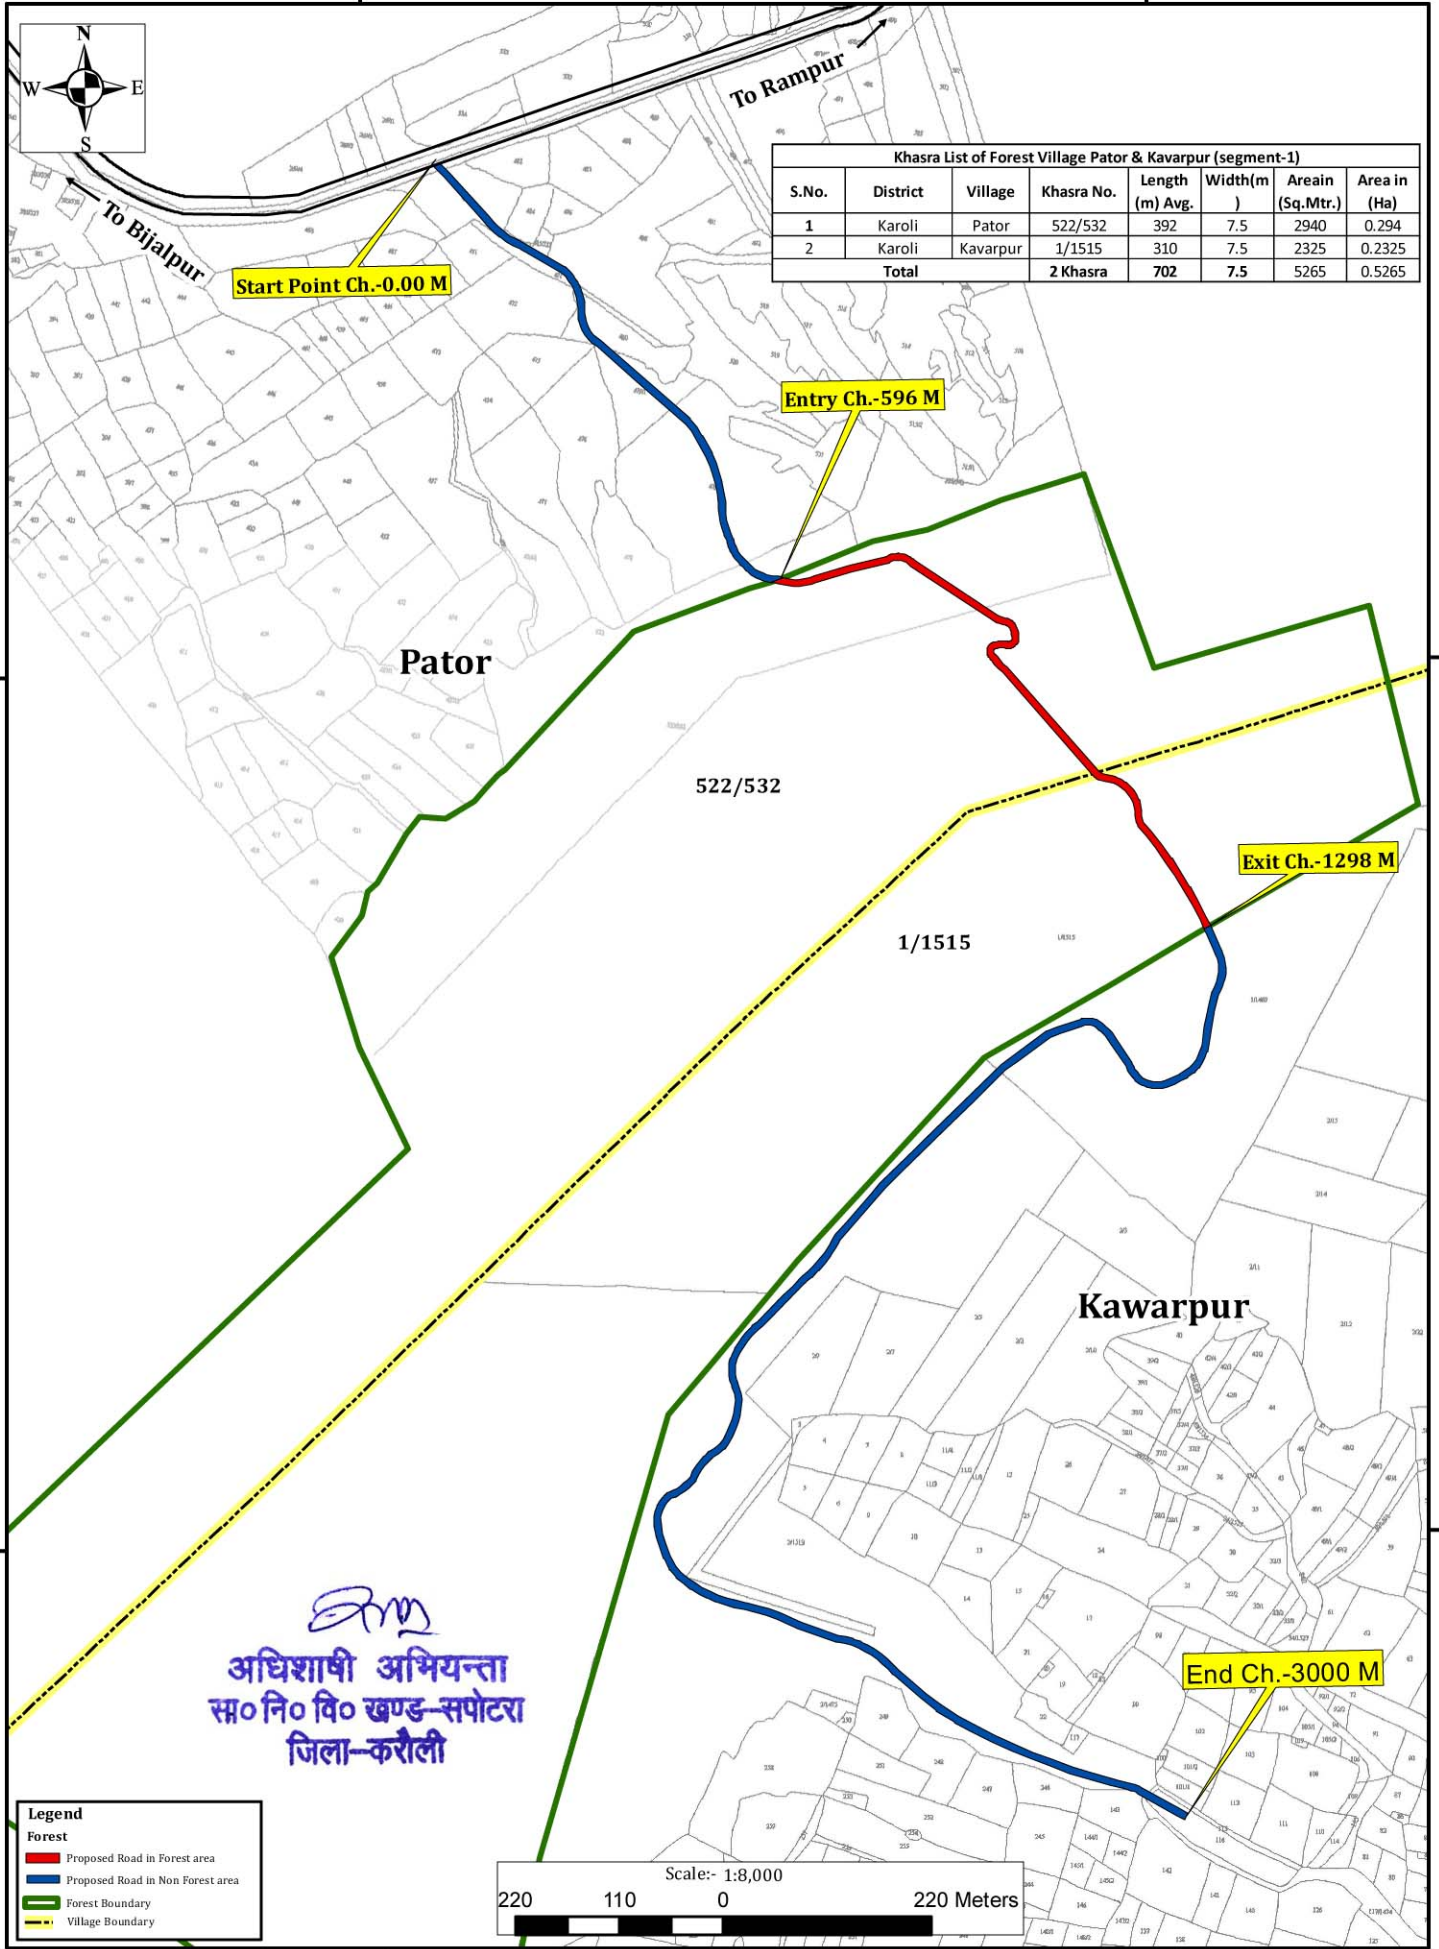

S.No.	District	Village	Khasra No.	Length (m) Avg.	Width(m)	Areain (Sq.Mtr.)	Area in (Ha)
1	Karoli	Pator	522/532	392	7.5	2940	0.294
2	Karoli	Kavarpur	1/1515	310	7.5	2325	0.2325
Total			2 Khasra	702	7.5	5265	0.5265

Start Point Ch.-0.00 M


Entry Ch.-596 M

Exit Ch.-1298 M

End Ch.-3000 M

Am
 अधिशाषी अभियन्ता
 स० नि० वि० खण्ड-सपोटरा
 जिला-करौली

- Legend**
- Forest
 - Proposed Road in Forest area
 - Proposed Road in Non Forest area
 - Forest Boundary
 - Village Boundary

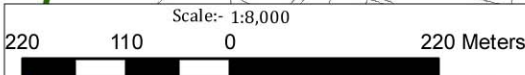

76°54'30"E

76°55'0"E

26°27'30"N

26°27'30"N

26°27'0"N

26°27'0"N