


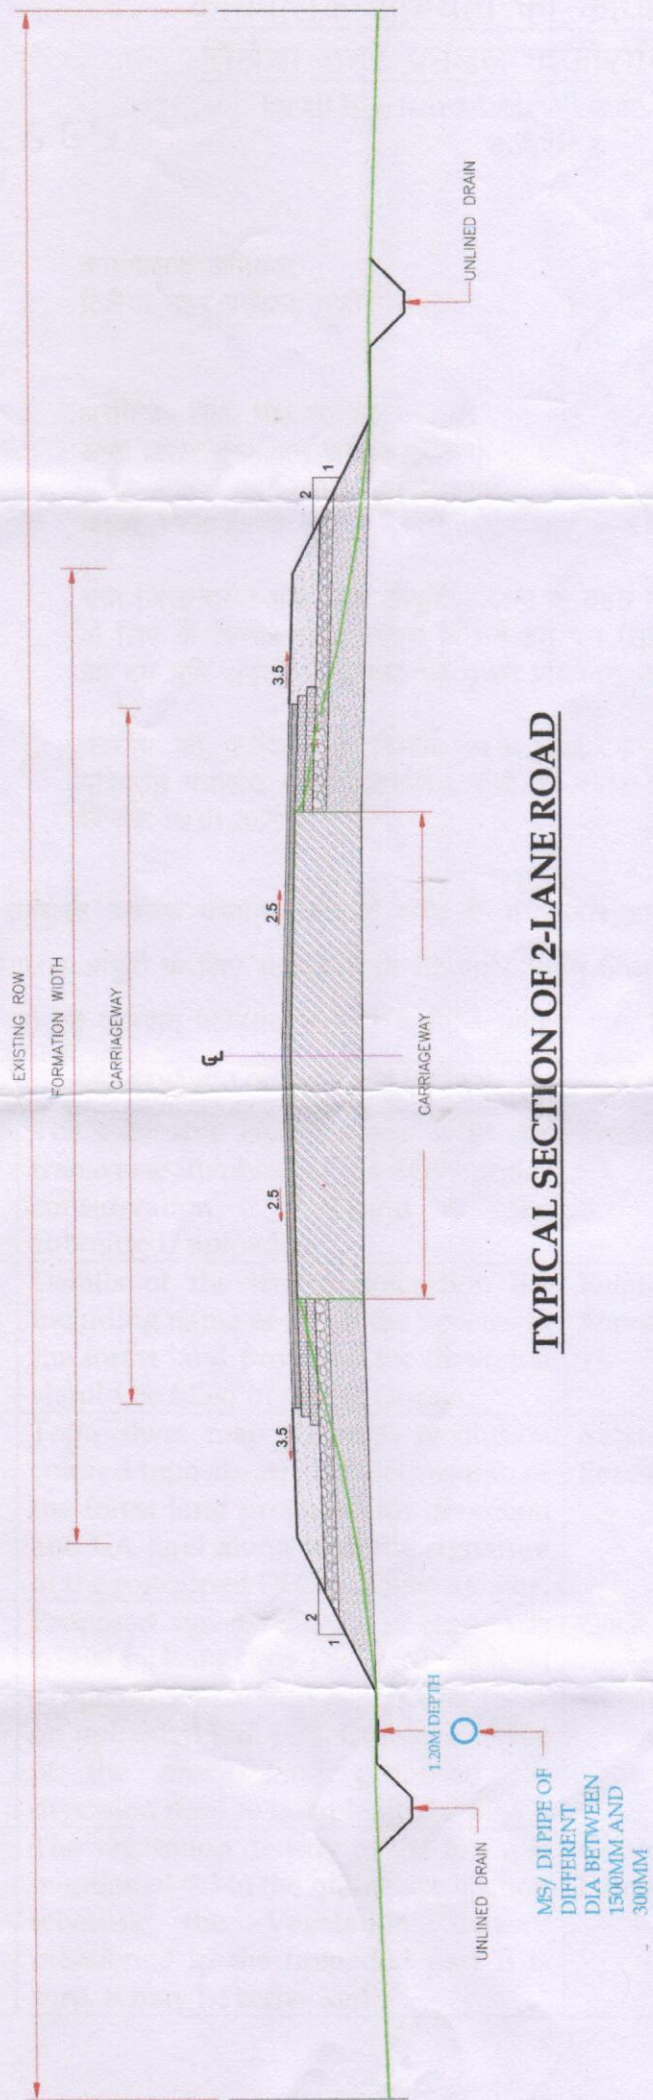

TYPICAL SECTION OF 2-LANE ROAD

TRANSVERSE LAYOUT OF ROW FOR PIPE LAYING
WATER DISTRIBUTION IN GAYA AND BODHGAYA
UNDER GANGAJAL AAPARTI YOJANA

05/07/23
 AET/TP.

कार्यपालक अभियंता
 सिलेका नगर प्रमंडल, काठमाडौं