


**Bandu**  
 मशहर नाम बोंदु चालर नम्बर ५४  
 थाना नम्बर ५४  
 थाना सिमरिया  
 परगना कुन्दा  
 जिला हजारीबाग  
 पैमाना/स्केल पी मील १:६ क्मी  
 सन १९९२-९३ ईस्वी  
 Index to sheet

बंगाली कोडिंग/प्लान नाम  
 बिहार इन्जिनियरिंग  
 कलकत्ता-७

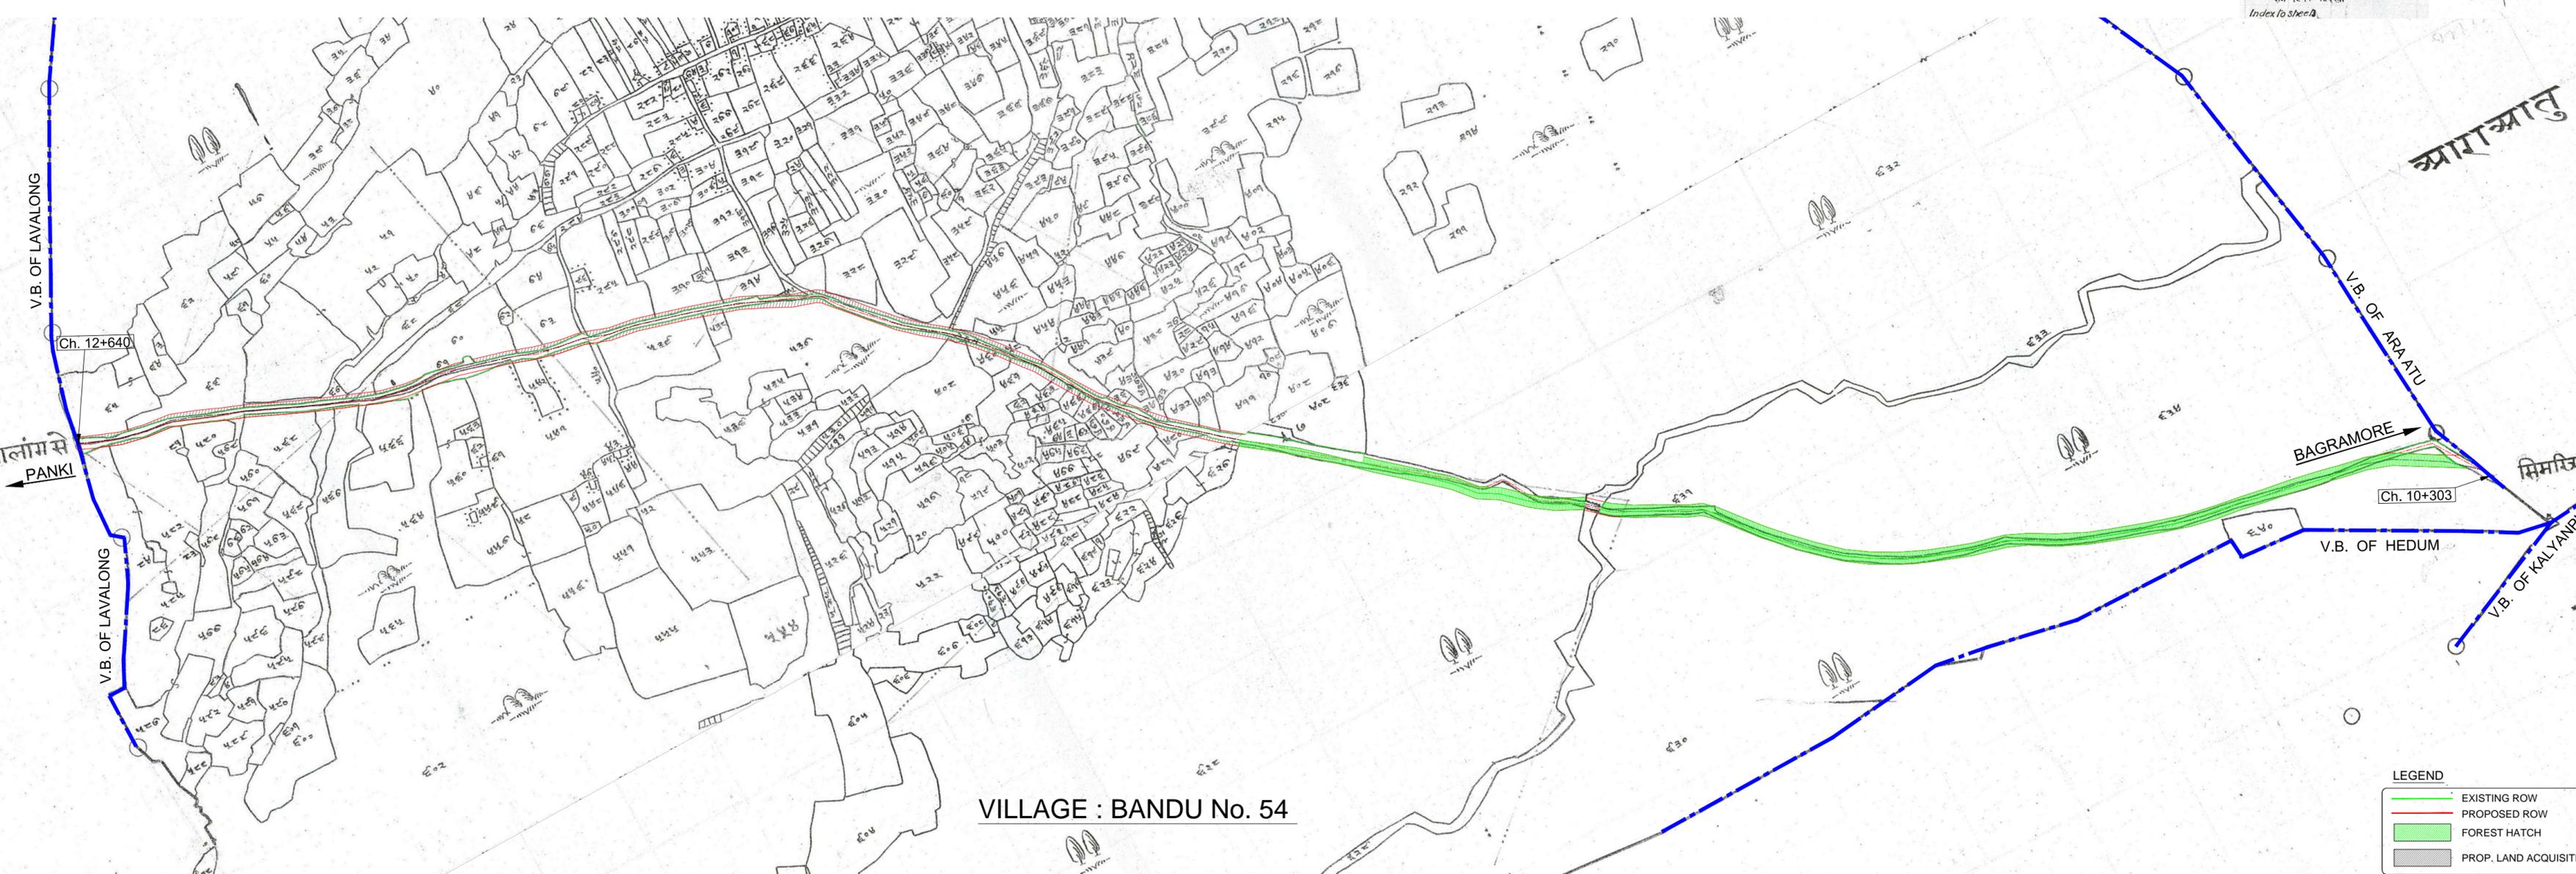

VILLAGE : BANDU No. 54

**LEGEND**

	EXISTING ROW
	PROPOSED ROW
	FOREST HATCH
	PROP. LAND ACQUISITION

DATE: 2016/07/15 - 4:16pm  
 PATH: W:\JHARKHAND PROJECT\jarkhand\_data\LAQ\_IMAGE\_DATA\panki to bagramore\FDPR\ENVIRONMENT\CHATRA\_DIST\09\_Bandu\_No.54.dwg

CLIENT :  
  
**STATE HIGHWAYS AUTHORITY OF JHARKHAND (SHAJ)**  
 Government of Jharkhand

PROJECT:  
**Consultancy Services for Feasibility Study & Preparation of Detailed Project Report for improvement and up-gradation to 2-lane/2-lane with paved shoulders configuration of various MDR / SH Sections**  
 Jharkhand State : Package - II  
 (Bagramore to Panki Road)

CONSULTANTS :  
  
**SAI Consulting Engineers Pvt. Ltd.**  
 (An ISO 9001 Certified Company)  
 Block-A "SAI House" Sofystem Corporate Square, B/h Rajpeth  
 Chh.Bokaro/Jharkhand-830009, Jharkhand  
 Phone : +91-79-66142600/700, Fax : +91-79-66142800  
 Email : mail@saiindia.com

REV.	DATE	DESCRIPTION	SIGN	ISSUED BY : R.H.
PA	27/06/13	ISSUED WITH FFR		CHECKED BY : H.V.
PB	25/09/13	ISSUED WITH FDPR		APPROVED BY : K.P.

SCALE : 1CM = 40M

DRG. NO. : SAI-213002/FDPR/CH/B-PLAQ - 09  
 REVISION : PB

TITLE : Bagramore to Panki Road LAND ACQUISITION PLAN  
 VILLAGE - BANDU No. 54  
 TEHSIL - LAWALUNG  
 DIST. - CHATRA