
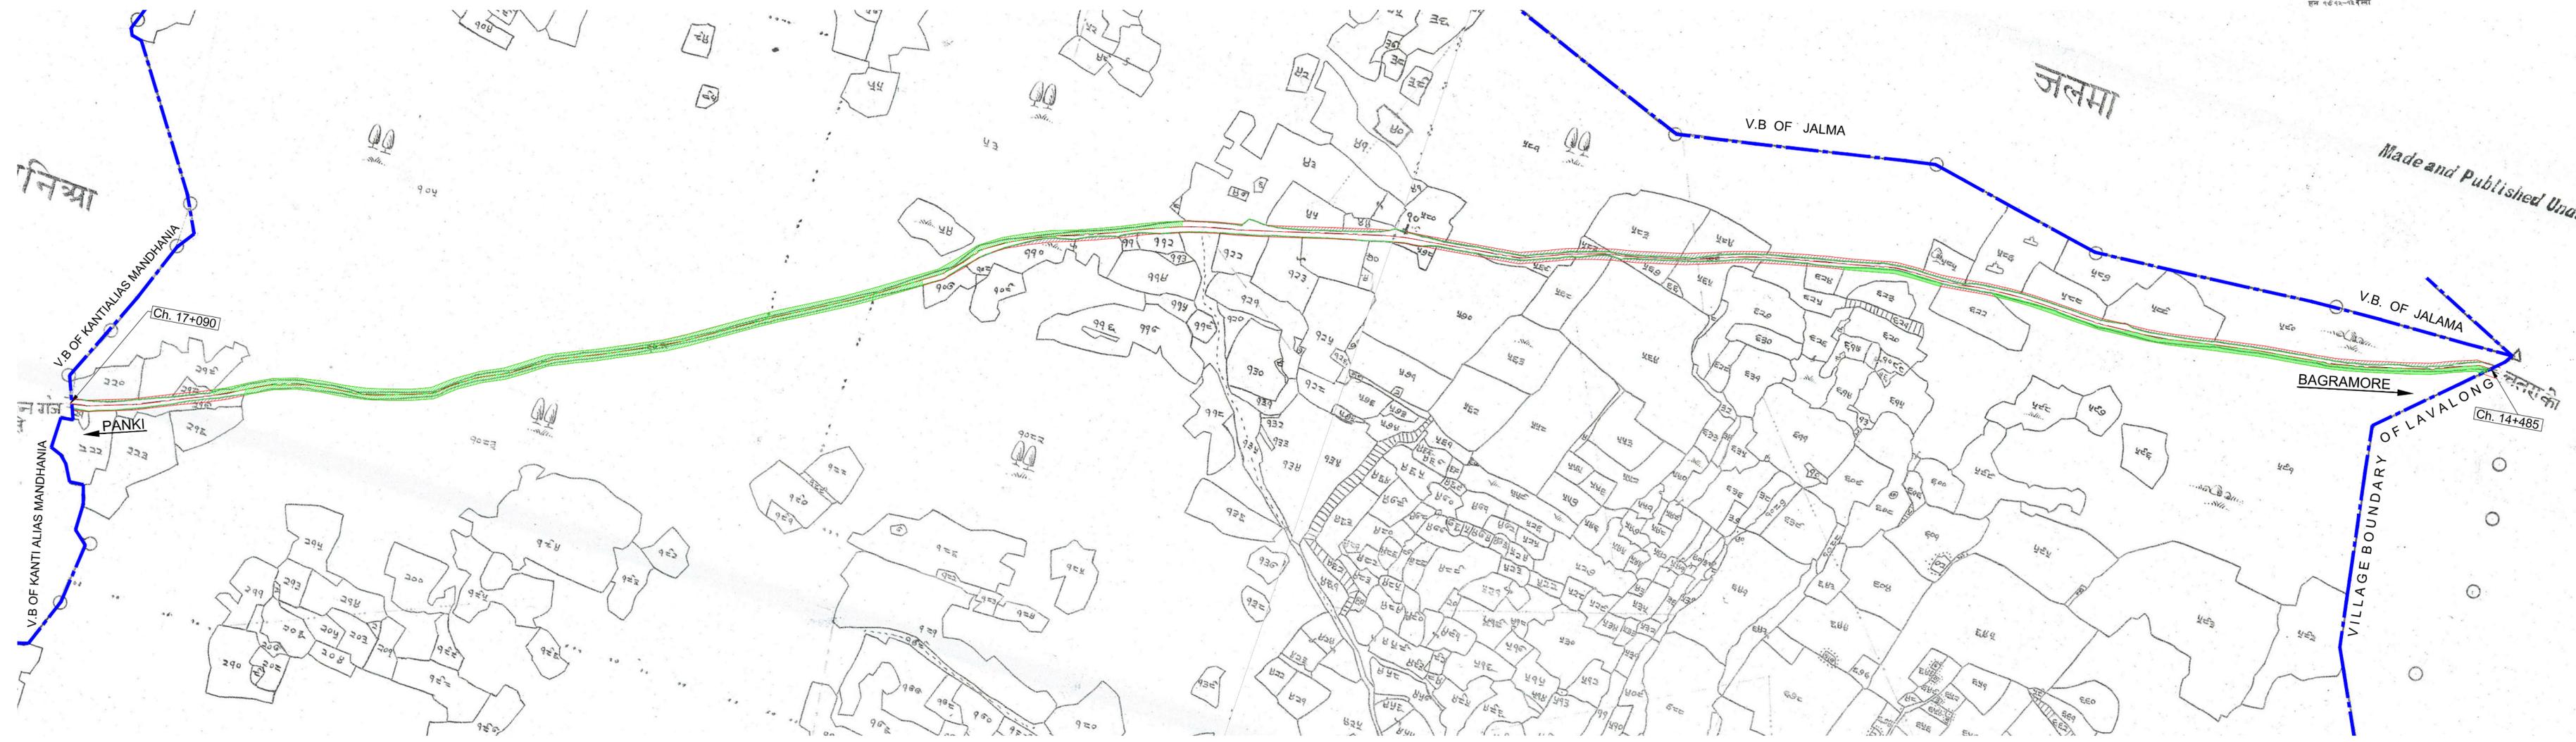


Hutru  
 मघहर नाम हुट्रु  
 घाना नम्बर ५०  
 थाना सिमरिया  
 परगना कुन्दा  
 जिला हजारीबाग  
 जेमशान्डीबान के मील १४ फुट  
 हल १६१२-१३ रैली

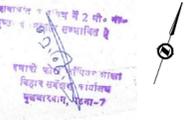

VILLAGE : HUTRU No. 50

**LEGEND**

	EXISTING ROW
	PROPOSED ROW
	FOREST HATCH
	PROP. LAND ACQUISITION

CLIENT :  
  
**STATE HIGHWAYS AUTHORITY OF JHARKHAND (SHA)**  
 Government of Jharkhand

PROJECT :  
**Consultancy Services for Feasibility Study & Preparation of Detailed Project Report for improvement and up-gradation to 2-lane/2-lane with paved shoulders configuration of various MDR / SH Sections Jharkhand State - Package - II**  
 (Bagramore to Panki Road)

CONSULTANTS :  
  
**SAI Consulting Engineers Pvt. Ltd.**  
 (An ISO 9001 Certified Company)  
 Block-A "SAI House", Sanyam Corporate Square, B/7, Rajpath  
 Club, Bodoland Territorial District - 781001 Guwahati, India  
 Phone : +91-79-66142602/700 Fax : +91-79-66142800  
 Email : mail@saiindia.com

DR	25/09/13	ISSUED WITH FDRR	DRAWN BY : N.K.S.	TITLE : Bagramore to Panki Road
PA	27/09/13	ISSUED WITH PFR	CHECKED BY : H.V.	LAND ACQUISITION PLAN
REV.	DATE	DESCRIPTION	APPROVED BY : K.P.	VILLAGE - HUTRU No. 50
			ISSUED BY : R.H.	TEHSIL - LAVALONG
				DIST. - CHATRA
				DRG. NO. : SAI-213002/FDRR/CHB-PILAQ - 11
				REVISION : PB

SCALE : 1CM = 40M

DATE: 2016/07/15 - 4:50pm  
 PATH: H:\MARKKHAND PROJECT\hardhand\_data\LAO\_IMAGE\_DATA\panki to bagramore\FDRR\ENVIRONMENT\CHATRA\_DIST\11\_Hutru\_No.50.dwg

Made and Published Under