


संशोधन विभाग के तहत
 संचालित है।
 प्रकल्प संख्या: 2016/07/18 - 9:42am
 पथ: W:\JHARKHAND PROJECT\Jharkhand data\LAQ_IMAGE_DATA\panki to bagramore\FDPR\ENVIRONMENT\CHATRA DIST\15_Lare_44.dwg

Lare
 मण्डल नाम लाड़े
 थाना नम्बर ४४
 थाना मिमरिया
 परगना: कुन्दा
 जिला हज़ाराबाग
 पैमाना/स्केल के मील १५ ईंच
 माप १५५२-१३ ईंच

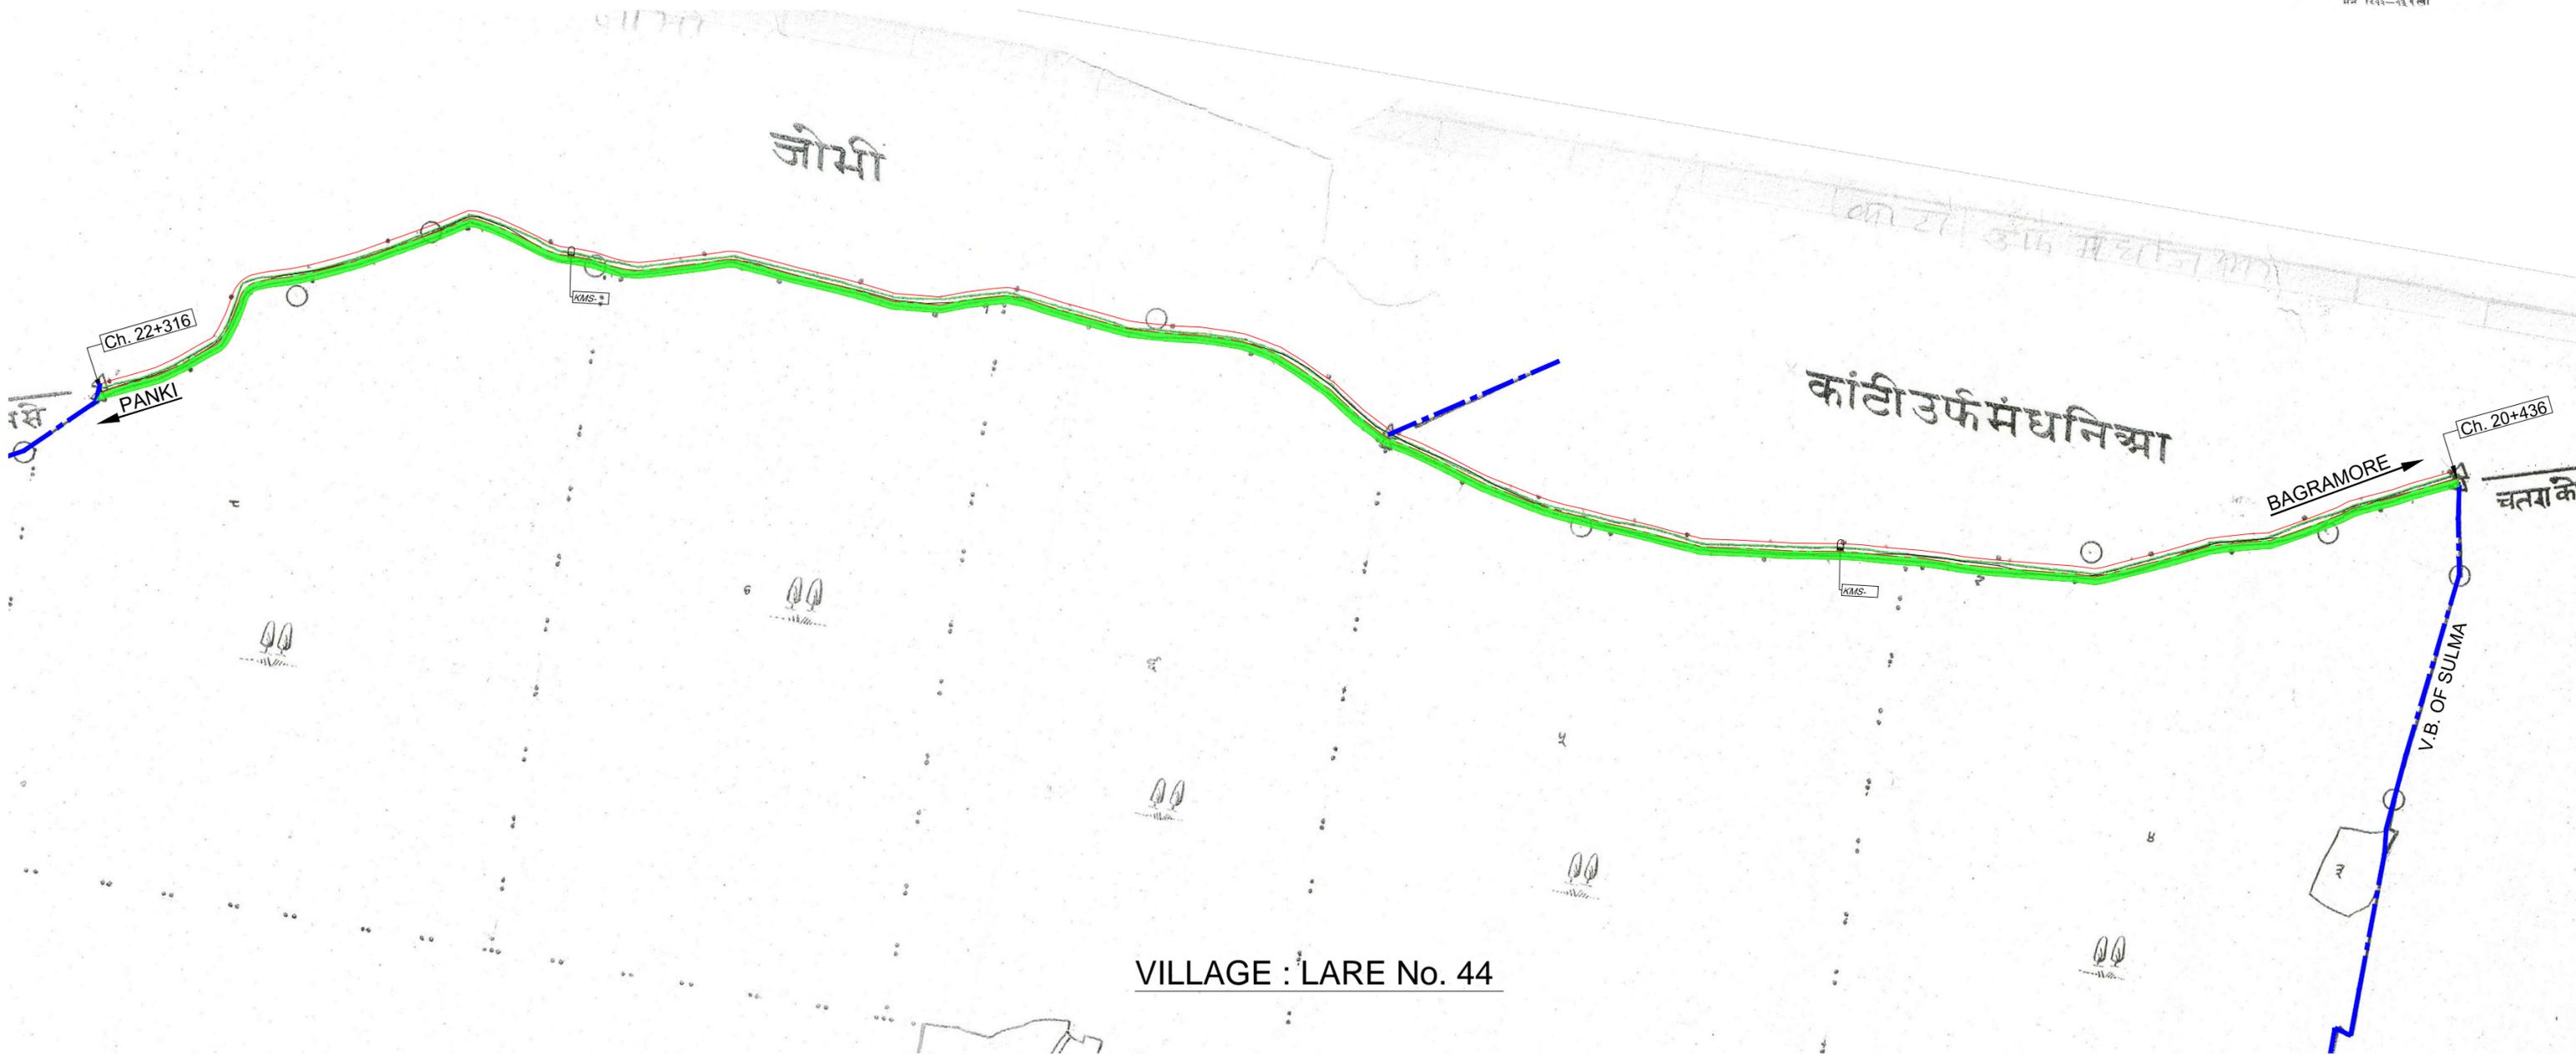

VILLAGE : LARE No. 44

LEGEND

	EXISTING ROW
	PROPOSED ROW
	FOREST HATCH
	PROP. LAND ACQUISITION

CLIENT :



**STATE HIGHWAYS AUTHORITY
 OF JHARKHAND (SHAJ)
 Government of Jharkhand**

PROJECT:

*Consultancy Services for
 Feasibility Study & Preparation of Detailed Project Report for
 improvement and up-gradation to 2-lane/2-lane with paved
 shoulders configuration of various MDR / SH Sections
 Jharkhand State : Package - II
 (Bagramore to Panki Road)*

CONSULTANTS :



**SAI Consulting
 Engineers Pvt. Ltd.**
 (An ISO 9001 Certified Company)
 Block-A "Sai House", Satyam Corporate Square, B/h Rajpath
 Club, Bodakev, Ahmedabad - 380059 Gujarat, India
 Phone : +91-79-66142600/700, Fax : +91-79-66142600
 Email : mail@saiinfo.com

PB	25/09/13	ISSUED WITH FDPR	DRAWN BY : N.K.S.
PA	27/06/13	ISSUED WITH FFR	CHECKED BY : H.V.
REV.	DATE	DESCRIPTION	APPROVED BY : K.P.
			SIGN
			ISSUED BY : R.H.

SCALE : 1CM = 40M

TITLE : Bagramore to Panki Road
 LAND ACQUISITION PLAN
 VILLAGE - LARE No. 44
 TEHSIL - LAWALAIING
 DIST. - CHATRA

DRG. NO. :
 SAI-213002/FDPR/CH/B-P/LAQ - 13

REVISION : PB

DATE: 2016/07/18 - 9:42am
 PATH: W:\JHARKHAND PROJECT\Jharkhand data\LAQ_IMAGE_DATA\panki to bagramore\FDPR\ENVIRONMENT\CHATRA DIST\15_Lare_44.dwg