


Lorja

भण्डार नाम लोरजा
 थाना नम्बर ४८
 थाना सिमरिआ
 परगना कुन्दा
 जिला हजारीबाग
 पैमाना वर्तमान फी मील १६ ई:३
 सन १९९२-९३ ईस्वी



कायाप्रति मन्वि ० में २ मी० मी०
 शुद्धता व भिन्नता सम्भावित है।
 प्रभासी फोटो का प्रयोग शाखा
 बिहार सर्वेक्षण कार्यालय
 गुलजारबाग, पटना-७

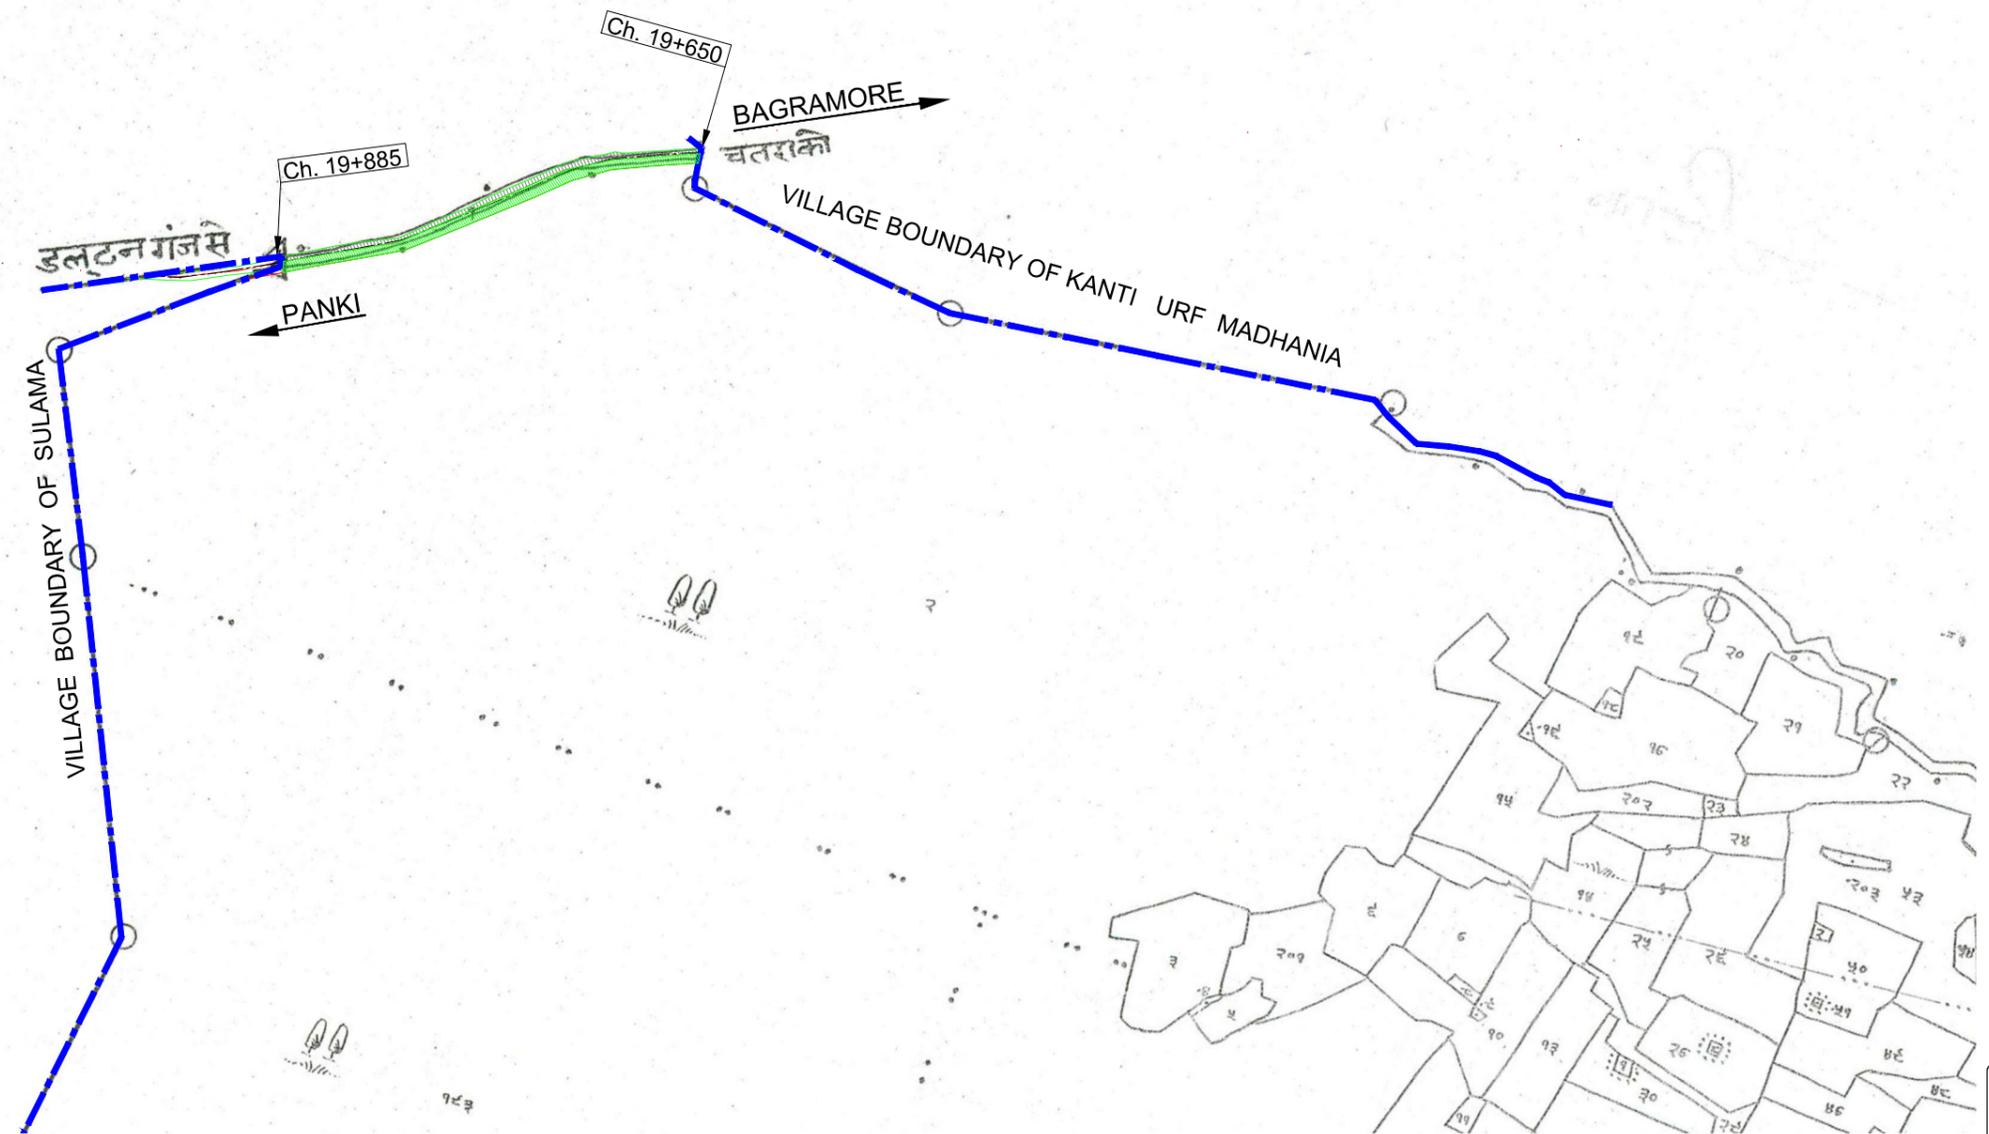

VILLAGE : LORJA NO.48

DATE: 2016/07/18 - 10:12am
 PATH: W:\JHARKHAND PROJECT\jharkhand data\LAQ IMAGE DATA\panki to bagramore\FDPR\ENVIRONMENT\CHATRA DIST\16F LORJA.dwg

<p>CLIENT :</p> <p>STATE HIGHWAYS AUTHORITY OF JHARKHAND (SHAJ) Government of Jharkhand</p>	<p>PROJECT:</p> <p style="text-align: center;"><i>Consultancy Services for Feasibility Study & Preparation of Detailed Project Report for improvement and up-gradation to 2-lane/2-lane with paved shoulders configuration of various MDR / SH Sections Jharkhand State : Package - II (Bagramore to Panki Road)</i></p>	<p>CONSULTANTS :</p> <p>SAI Consulting Engineers Pvt. Ltd. <small>(An ISO 9001 Certified Company) Block-A "SAI House", Satyam Corporate Square, B/h Rajpath Club, Bodakdev, Ahmedabad-380059, Gujarat, India Phone : +91-79-66142600/7000, Fax : +91-79-66142800 Email : mail@saiindia.com</small></p>	<table border="1" style="width: 100%; border-collapse: collapse;"> <tr> <td>PB</td> <td>25/09/13</td> <td>ISSUED WITH FDPR</td> <td></td> </tr> <tr> <td>PA</td> <td>27/06/13</td> <td>ISSUED WITH FFR</td> <td></td> </tr> <tr> <td>REV.</td> <td>DATE</td> <td>DESCRIPTION</td> <td>SIGN</td> </tr> </table> <p>SCALE : 1CM = 40M</p>	PB	25/09/13	ISSUED WITH FDPR		PA	27/06/13	ISSUED WITH FFR		REV.	DATE	DESCRIPTION	SIGN	<table border="1" style="width: 100%; border-collapse: collapse;"> <tr> <td>DRAWN BY : N.K.S.</td> </tr> <tr> <td>CHECKED BY : H.V.</td> </tr> <tr> <td>APPROVED BY : K.P.</td> </tr> <tr> <td>ISSUED BY : R.H.</td> </tr> </table>	DRAWN BY : N.K.S.	CHECKED BY : H.V.	APPROVED BY : K.P.	ISSUED BY : R.H.	<p>TITLE : Bagramore to Panki Road LAND ACQUISITION PLAN VILLAGE - LORJA TEHSIL - LAWALUNG DIST. - CHATRA</p> <p>DRG. NO. : SAI-213002/FDPR/C/H/B-P/LAQ - 16F</p> <p>REVISION : PB</p>
PB	25/09/13	ISSUED WITH FDPR																			
PA	27/06/13	ISSUED WITH FFR																			
REV.	DATE	DESCRIPTION	SIGN																		
DRAWN BY : N.K.S.																					
CHECKED BY : H.V.																					
APPROVED BY : K.P.																					
ISSUED BY : R.H.																					