


DATE: 2016/07/18 - 10:19am  
 PATH: W:\JHARKHAND PROJECT\jarkhand data\LAQ IMAGE DATA\panki to bagramore\FDPR\ENVIRONMENT\CHATRA DIST\17 Dunno No.45\_recover.dwg

**Dunno**  
 महाहर नाम दुन्नो  
 ग्रामा नम्बर ४५  
 ग्रामा सिपरिआ  
 परगना: कुन्दा  
 जिला हज़ारिवाग  
 पैमाना/स्केलिंग के मात १:६ ई.म  
 सन १९९२-१३ ई.सो

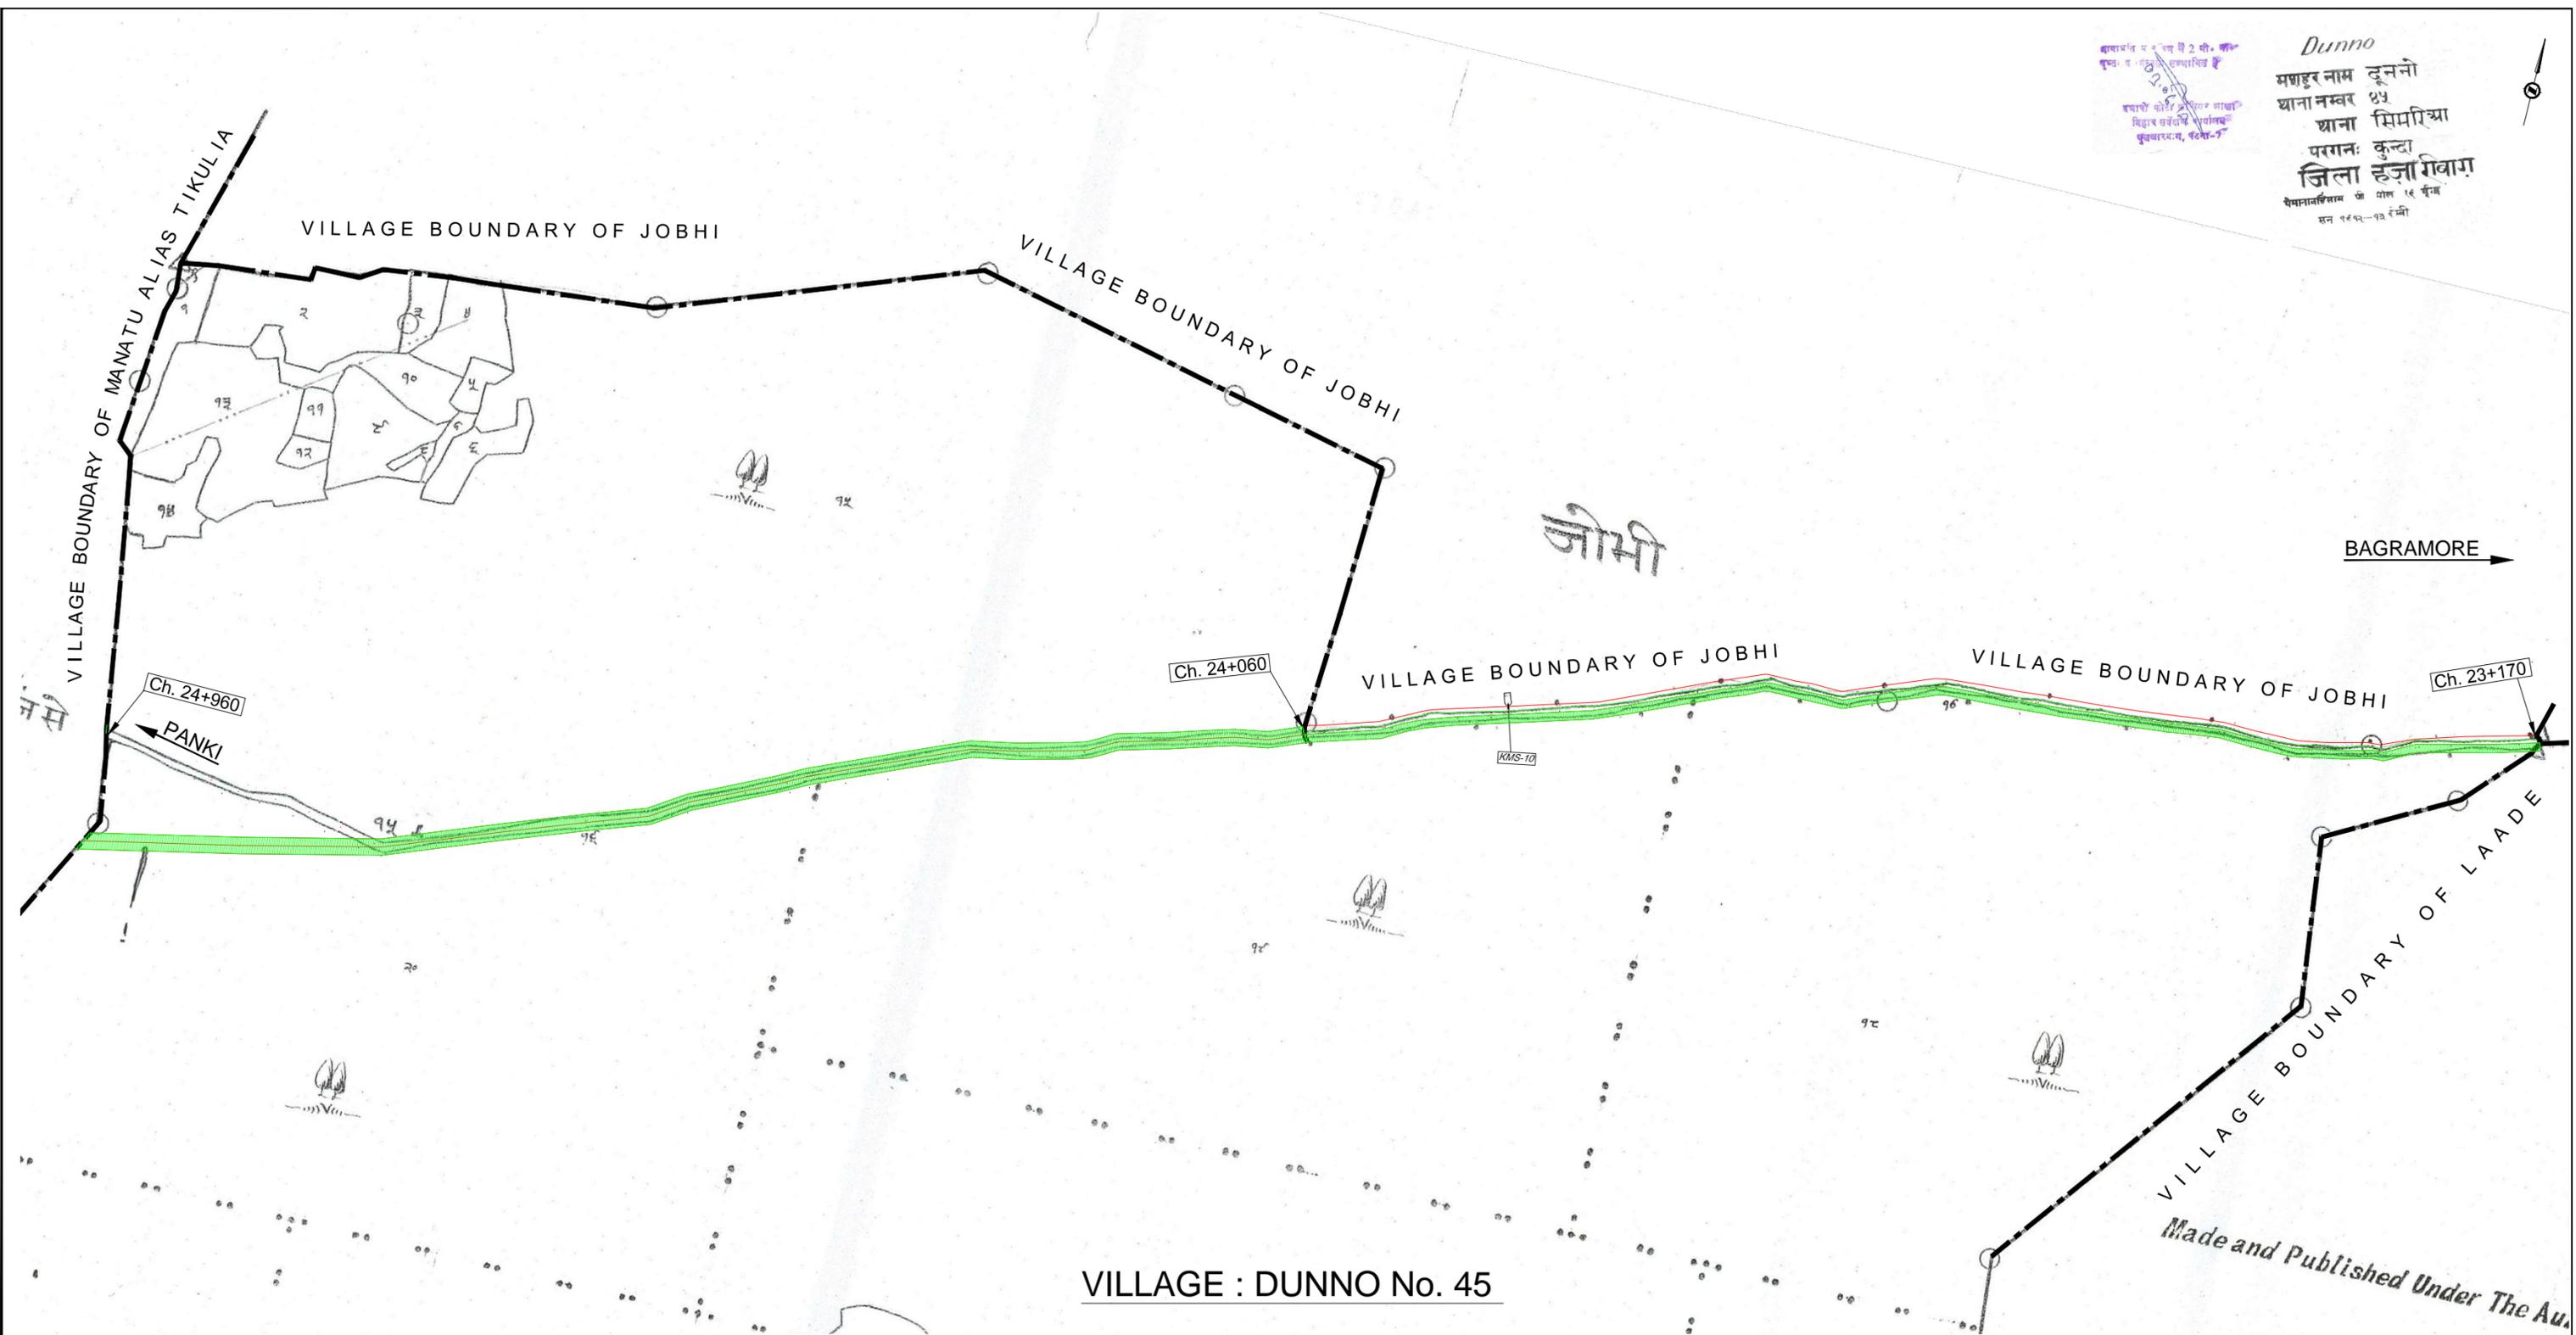

**LEGEND**

	EXISTING ROW
	PROPOSED ROW
	FOREST HATCH
	PROP. LAND ACQUISITION

CLIENT :



**STATE HIGHWAYS AUTHORITY  
 OF JHARKHAND (SHAJ)  
 Government of Jharkhand**

PROJECT:

*Consultancy Services for  
 Feasibility Study & Preparation of Detailed Project Report for  
 improvement and up-gradation to 2-lane/2-lane with paved  
 shoulders configuration of various MDR / SH Sections  
 Jharkhand State : Package - II  
 (Bagramore to Panki Road)*

CONSULTANTS :



**SAI Consulting  
 Engineers Pvt. Ltd.**  
 (An ISO 9001 Certified Company)  
 Block-A "SAI House", Satyam Corporate Square, B/h Rajpeth  
 Club, Bodokev, Ahmedabad-380059, Gujarat, India  
 Phone : +91-79-66142800/7000, Fax : +91-79-66142800  
 Email : mail@saiindia.com

PB	25/09/13	ISSUED WITH FDPR			
PA	27/06/13	ISSUED WITH FFR			
REV.	DATE	DESCRIPTION	SIGN	ISSUED BY :	R.H.

SCALE : 1CM = 40M

DRAWN BY :	N.K.S.	TITLE :	Bagramore to Panki Road
CHECKED BY :	H.V.	LAND ACQUISITION PLAN	
APPROVED BY :	K.P.	VILLAGE - DUNNO No. 45	
ISSUED BY :	R.H.	TEHSIL - LAWALANG	
		DIST. - CHATRA	
		DRG. NO. :	SAI-213002/FDPR/C/H/B-P/LAQ - 16
		REVISION :	PB

Made and Published Under The Au...