


MASTER COPY

Garhe

मशहूर नाम गाँव
 थाना नम्बर स्ट
 थाना सिमरिया
 परगना: खन
 जिला: हनुमन्तगढ़
 पैमाना/वहिसाब की मोटाई १:१०००
 मस १८९२-१३ ई.वी

कटेआयाचामहुआ

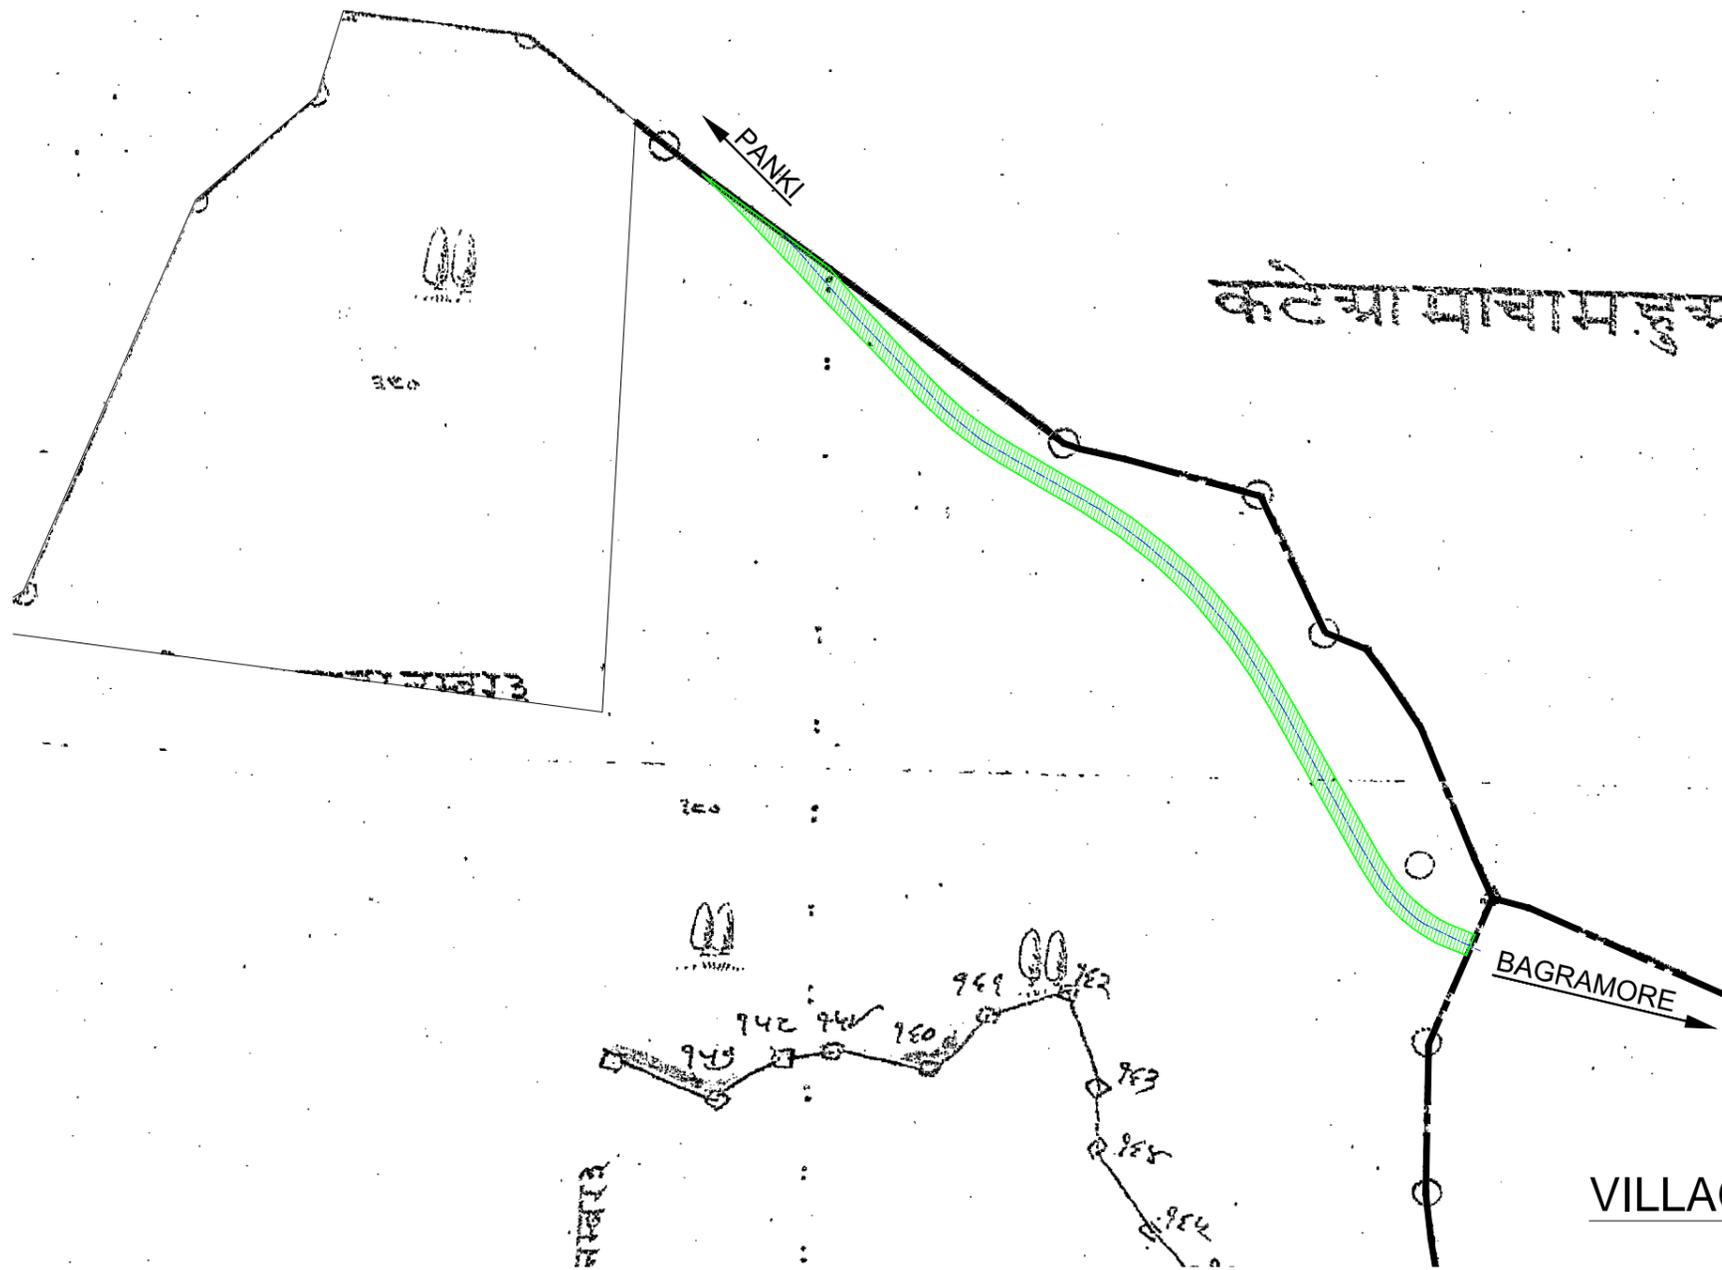

VILLAGE : GARHE

LEGEND

	EXISTING ROW
	PROPOSED ROW
	FOREST HATCH
	PROP. LAND ACQUISITION

1
2

DATE: 2016/07/18 - 11:18am
 PATH: W:\JHARKHAND PROJECT\jarkhand data\LAQ IMAGE DATA\panki to bagramore\FDPR\ENVIRONMENT\CHATRA DIST\Garhe 1 final.dwg

CLIENT :



**STATE HIGHWAYS AUTHORITY
 OF JHARKHAND (SHAJ)
 Government of Jharkhand**

PROJECT:

*Consultancy Services for
 Feasibility Study & Preparation of Detailed Project Report for
 improvement and up-gradation to 2-lane/2-lane with paved
 shoulders configuration of various MDR / SH Sections
 Jharkhand State : Package - II
 (Bagramore to Panki Road)*

CONSULTANTS :



**SAI Consulting
 Engineers Pvt. Ltd.**
 (An ISO 9001 Certified Company)
 Block-A "SAI House", Satyam Corporate Square, B/h Rajpath
 Club, Bodakdev, Ahmedabad-380059 Gujarat, India
 Phone : +91-79-66142600/700, Fax : +91-79-66142800
 Email : mail@saiindia.com

PB	25/09/13	ISSUED WITH FDPR	DRAWN BY : N.K.S.
PA	27/06/13	ISSUED WITH FFR	CHECKED BY : H.V.
REV.	DATE	DESCRIPTION	APPROVED BY : K.P.
			SIGN
			ISSUED BY : R.H.

SCALE : 1CM = 40M

TITLE : Bagramore to Panki Road
 LAND ACQUISITION PLAN
 VILLAGE - GARHE
 TEHSIL - SIMRIYA
 DIST. - CHATRA

DRG. NO. :
 SAI-213002/FDPR/C/HB-P/LAQ -

REVISION : PB