


DATE: 2016/07/15 - 4:06pm  
 PATH: W:\JHARKHAND PROJECT\Jharkhand data\LAQ IMAGE DATA\panki to bagramore\FDPR\ENVIRONMENT\CHATRA DIST\07 Kalyanpur No.52.dwg

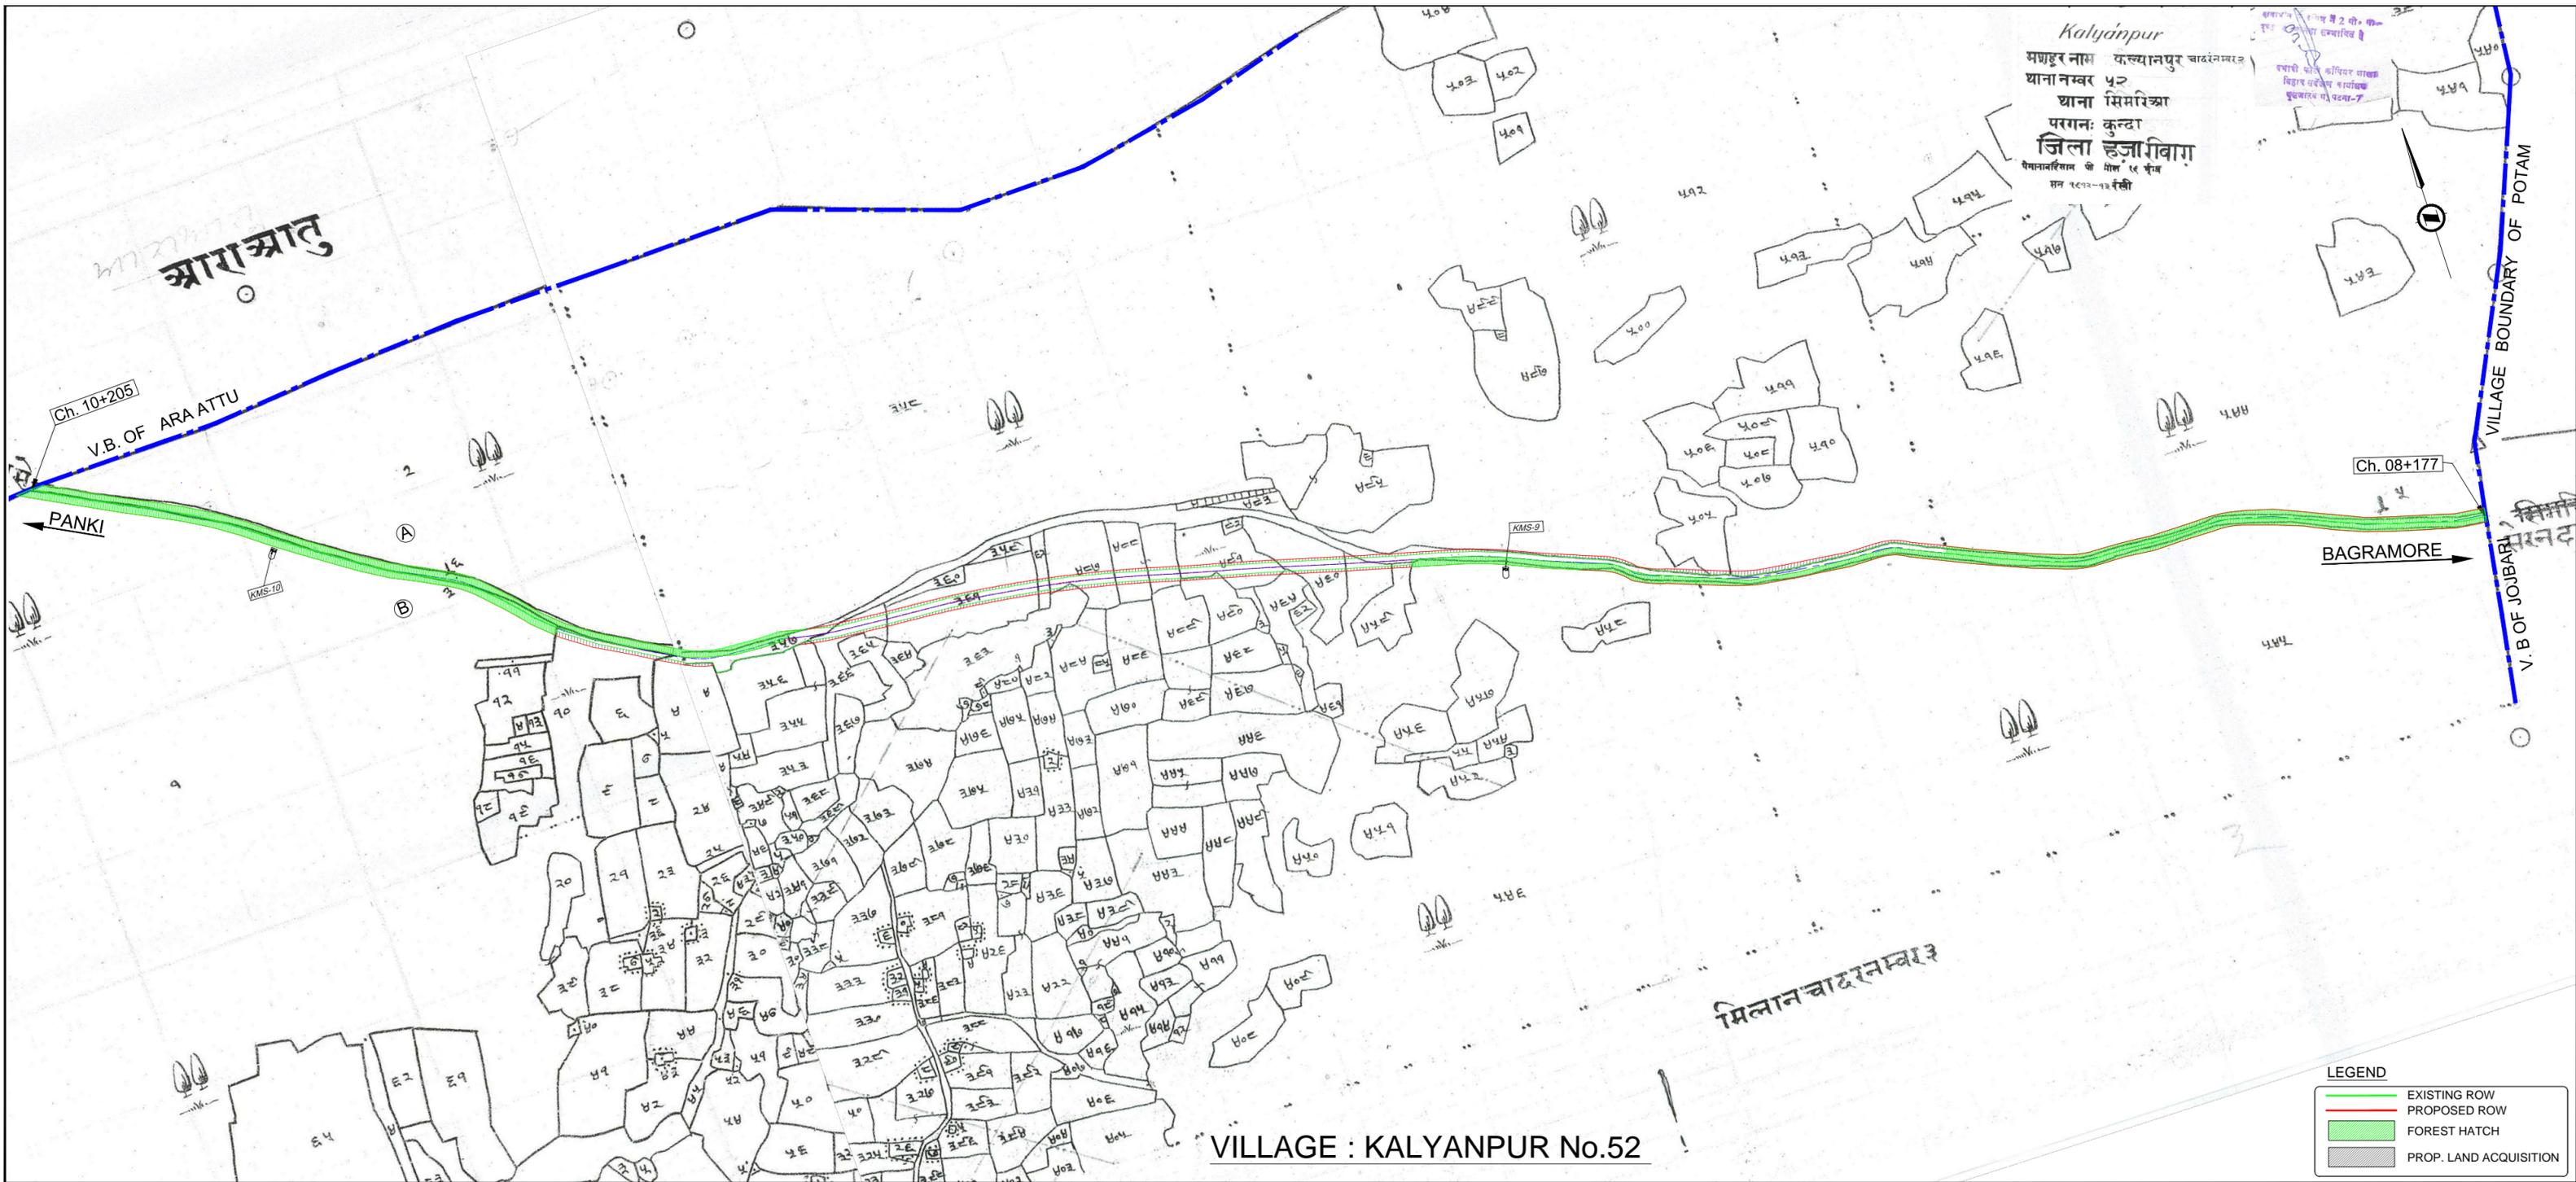

**Kalyanpur**  
 मण्डल नाम: कल्याणपुर चारदरनम्बर  
 ग्रामानुसंख्य: ५२  
 ग्रामा: सिमरिआ  
 परगना: कुन्दा  
 जिला: हजाराबाग  
 पैमाना: १:५०००  
 साल: १९९२-९३ ई.स.

**VILLAGE : KALYANPUR No.52**

CLIENT :  
  
**STATE HIGHWAYS AUTHORITY OF JHARKHAND (SHAJ)**  
 Government of Jharkhand


PROJECT:  
**Consultancy Services for Feasibility Study & Preparation of Detailed Project Report for improvement and up-gradation to 2-lane/2-lane with shoulders configuration of various MDR / SH Sections Jharkhand State : Package - II**  
 (Bagramore to Panki Road)

CONSULTANTS :  
  
**SAI Consulting Engineers Pvt. Ltd.**  
 (An ISO 9001 Certified Company)  
 Block-A "SAI House", Satyam Corporate Square, B/H Rajpath, Club, Bodokev, Ahmedabad-380009, Gujarat, India  
 Phone : +91-79-66142800/700, Fax : +91-79-66142800, Email : mail@saiindia.com

REV.	DATE	DESCRIPTION	SIGN	ISSUED BY : R.H.
PA	25/09/13	ISSUED WITH FDPR		
PB	27/06/13	ISSUED WITH FFR		

SCALE : 1CM = 40M

**LEGEND**

 	EXISTING ROW
	PROPOSED ROW
	FOREST HATCH
	PROP. LAND ACQUISITION

TITLE : Bagramore to Panki Road  
 LAND ACQUISITION PLAN  
 VILLAGE - KALYANPUR No.52  
 TEHSIL - LAWALAUING  
 DIST. - CHATRA  
 DRG. NO. :  
 SAI-213002/FDPR/C/H/B-PLAQ - 07  
 REVISION : PB