



formation approach road construction of HLB across Manjeera River from Dharmareddy to Muddapur via
Venkampally road PR road in Kamareddy district

Typical cross of existing road section from km 0/450 to 1/100 (for a length of 750m)

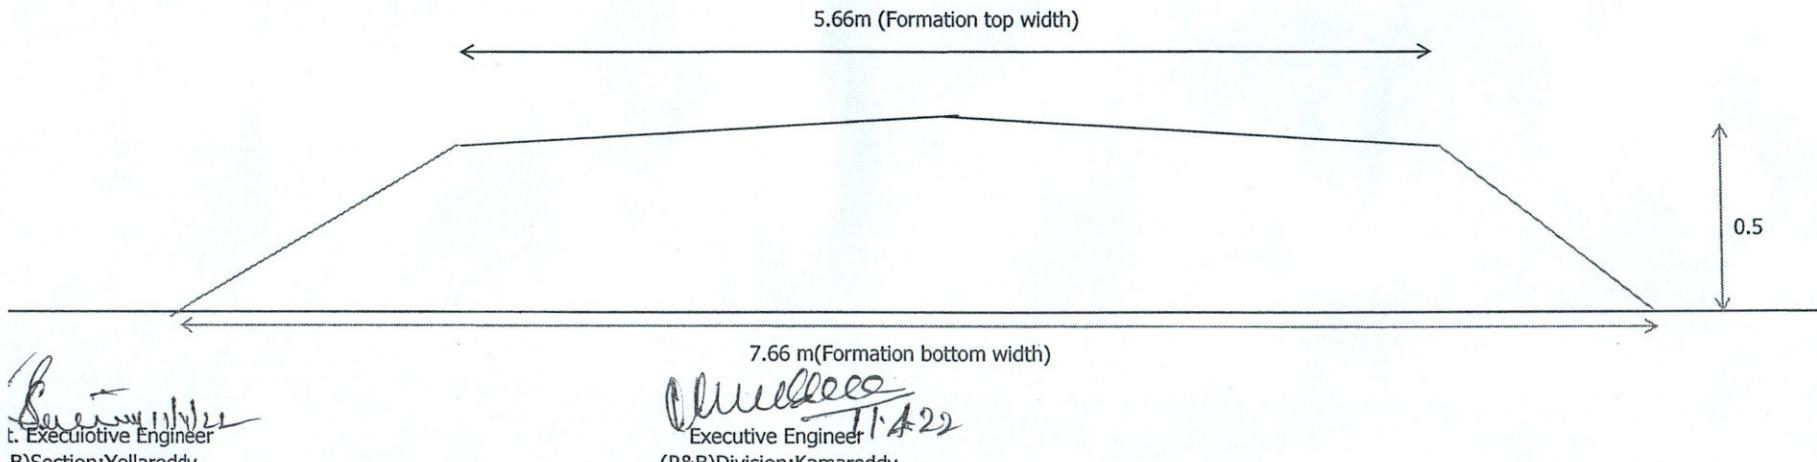

formation approach road construction of HLB across Manjeera River from Dharmareddy to Muddapur via Venkampally road PR road in Kamareddy district

Typical cross section of proposed road from km 0/450 to 1/550 (1100m)

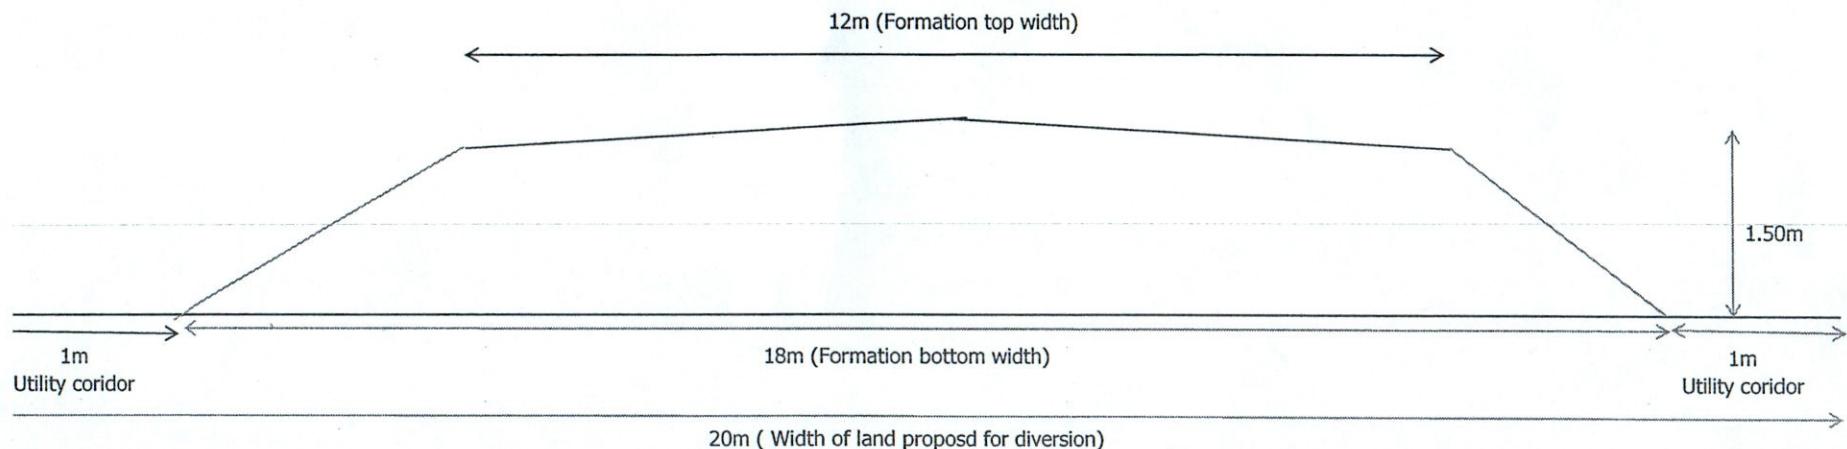

Suresh M B
t. Executive Engineer

(R&B)Section:Yellareddy

Chellu Suresh
Executive Engineer
(R&B)Division:Kamareddy

11.4.22