

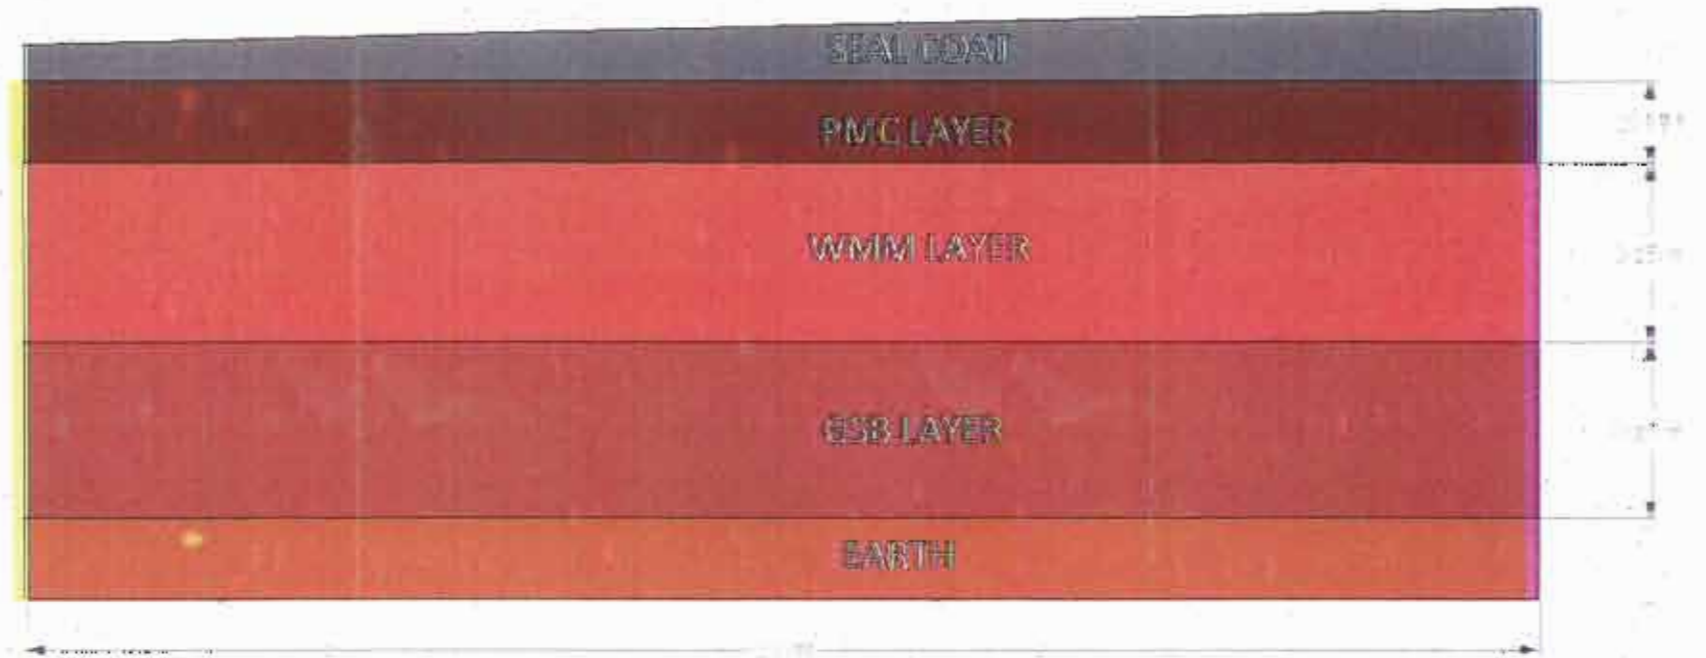



## PROPOSED DRAIN SECTION AND ROAD LAYERS

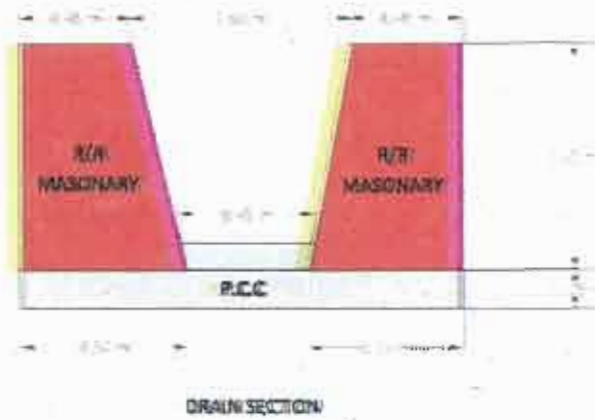

ROAD LAYERS FOR CYCLE TRACK

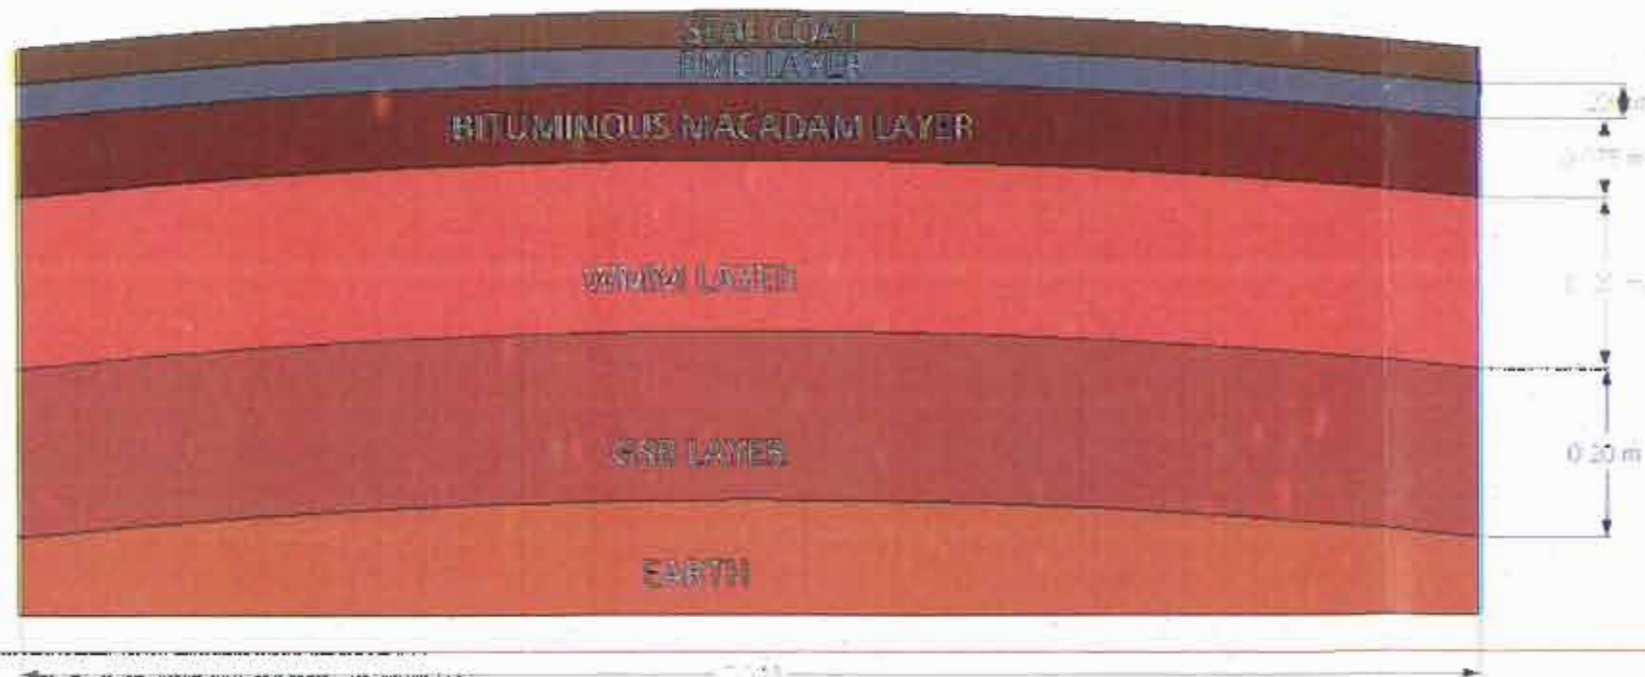

LAYERS FOR CARRIAGE WAY

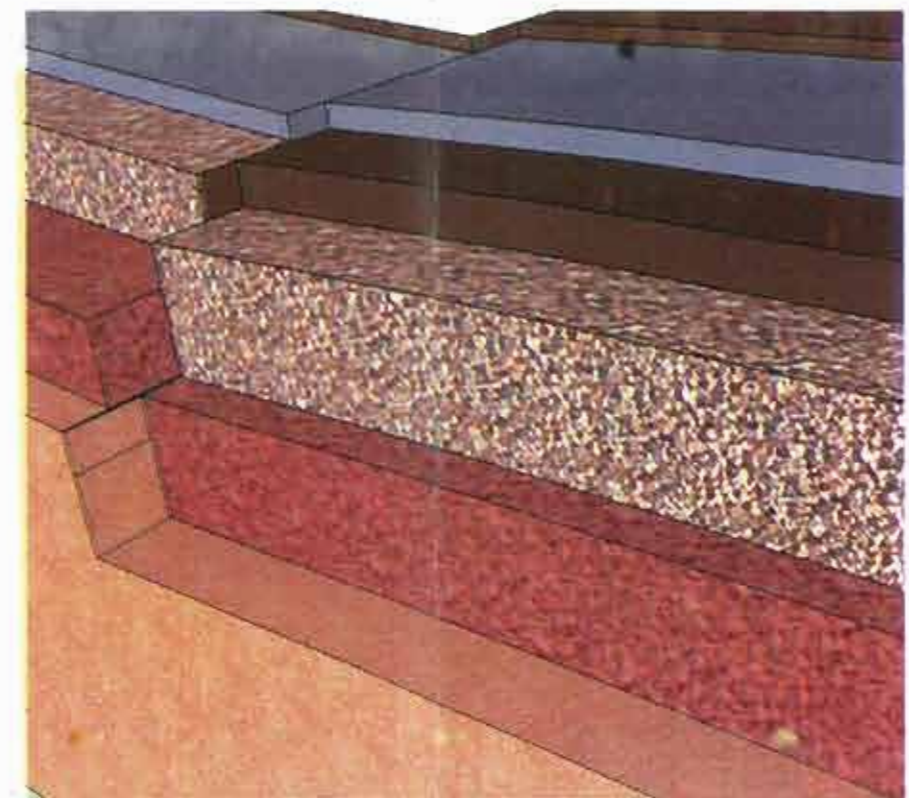

*[Signature]*

Executive Engineer  
Municipal Council, SIKAR