




PROPOSED ROAD VIEW FOR CONSTRUCTION OF LINK ROAD FROM FRONT OF STADIUM TO INDUSTRIAL AREA DEVIPURA BEED, SIKAR

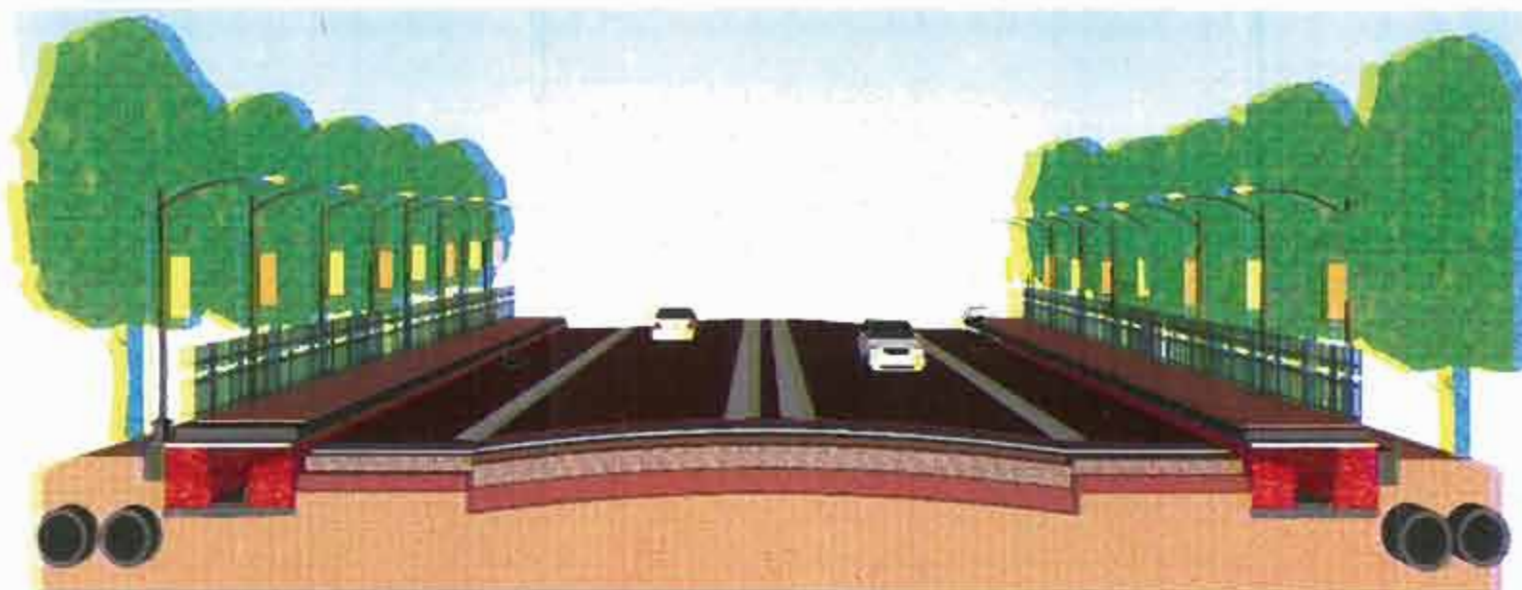


SECTION VIEW

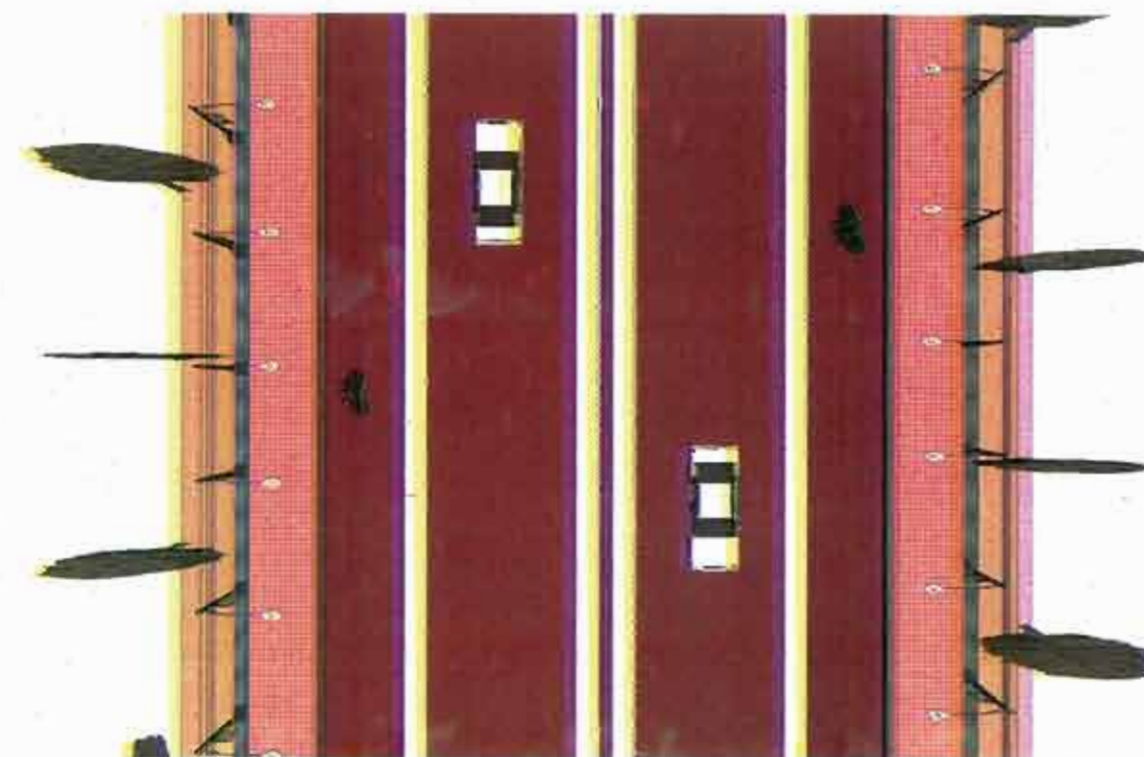

LANE VIEW

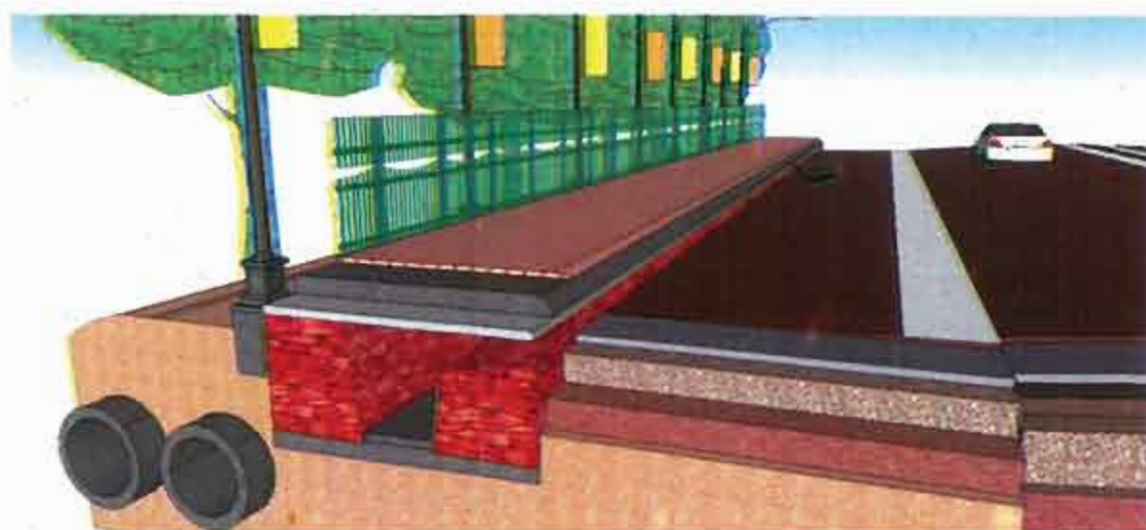

DRAIN AND DUCT

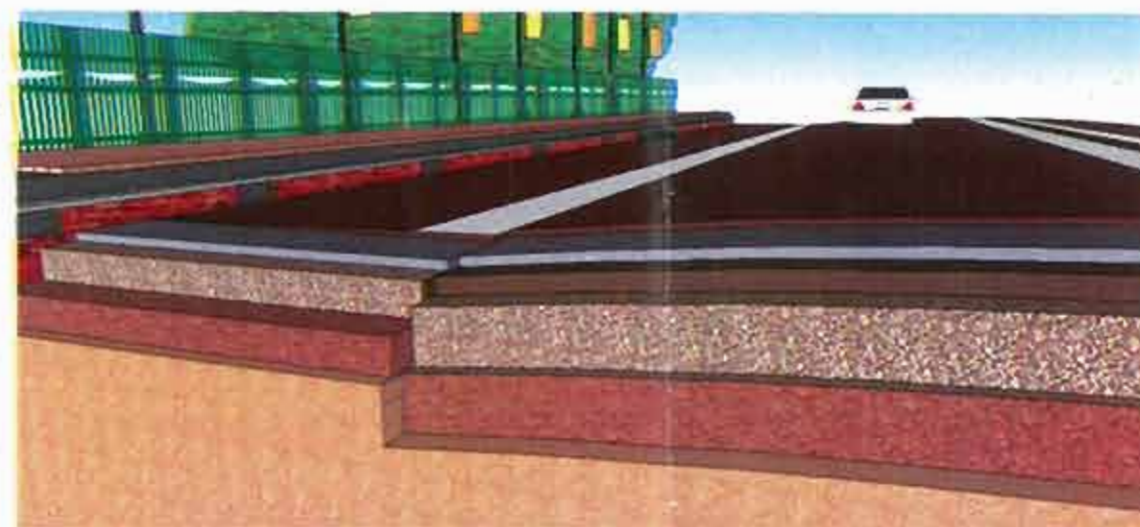

ROAD LAYERS


Executive Engineer
Municipal Council, SIKAR