


FOREST LAND PLAN

(4-LANNING OF BHIWANI-MUNDAL-JIND-KARNAL NH-709A FROM KM.3.335 TO 3.675 & 4.575 TO 6.875)

Length of the Project (340m + 2300m) = 2640m
 Proposal width = 25.15m
 Total Area required = 2640m x 25.15m = 66396m (6.6396 hec.)
 Width = 13.75m (Carriage way including shoulder)
 NON FOREST AREA = 2640m x 13.75m = 36300m (3.6300 hec.)
 FOREST AREA = 2640m x 11.40m = 30096m (3.0096 hec.)

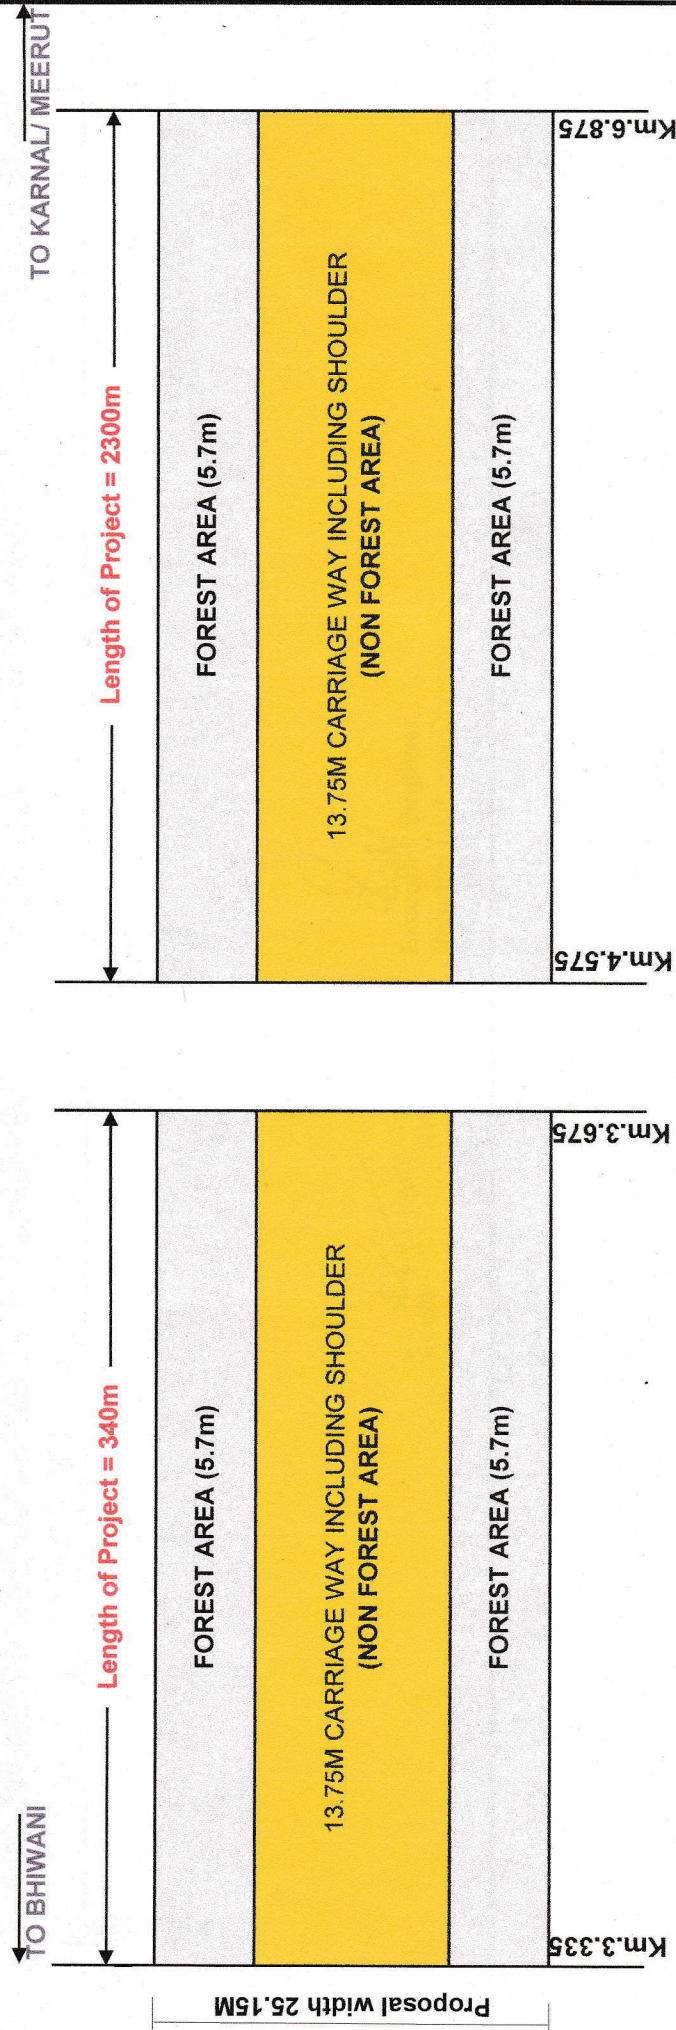

Sub Divisional Engineer
 Provl. Sub.Divn. No. III
 P.W.D. (B&R Branch)
 NARWANA

Executive Engineer,
 National Highway Division,
 PWD B&R Br., Jind