


LINEAR PLAN

(4-LANNING OF BHIWANI-MUNDAL-JIND-KARNAL NH-709A FROM KM.3.335 TO 3.675 & 4.575 TO 6.875)

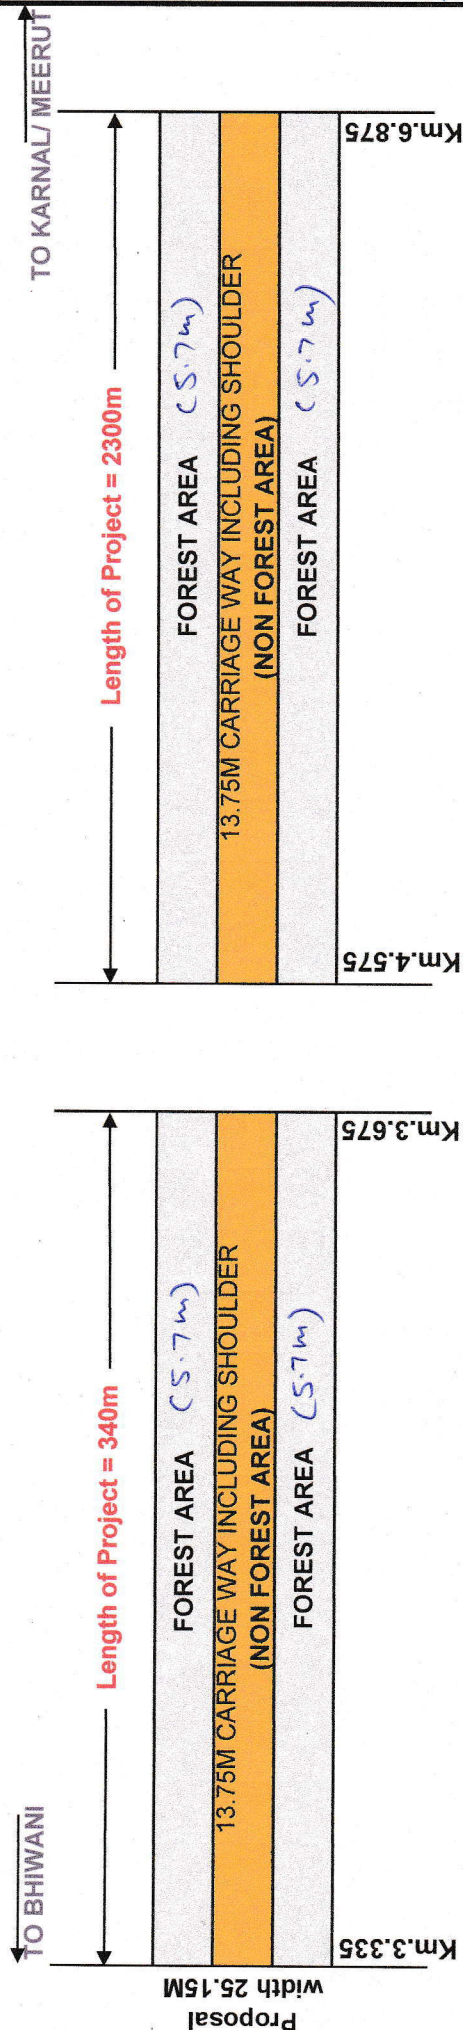

Sub Divisional Engineer
Prov. Sub.Divn. No. III
P.W.D. (B&P Branch)
NARWANA

Executive Engineer,
National Highway Division,
PWD B&R Br., Jind