
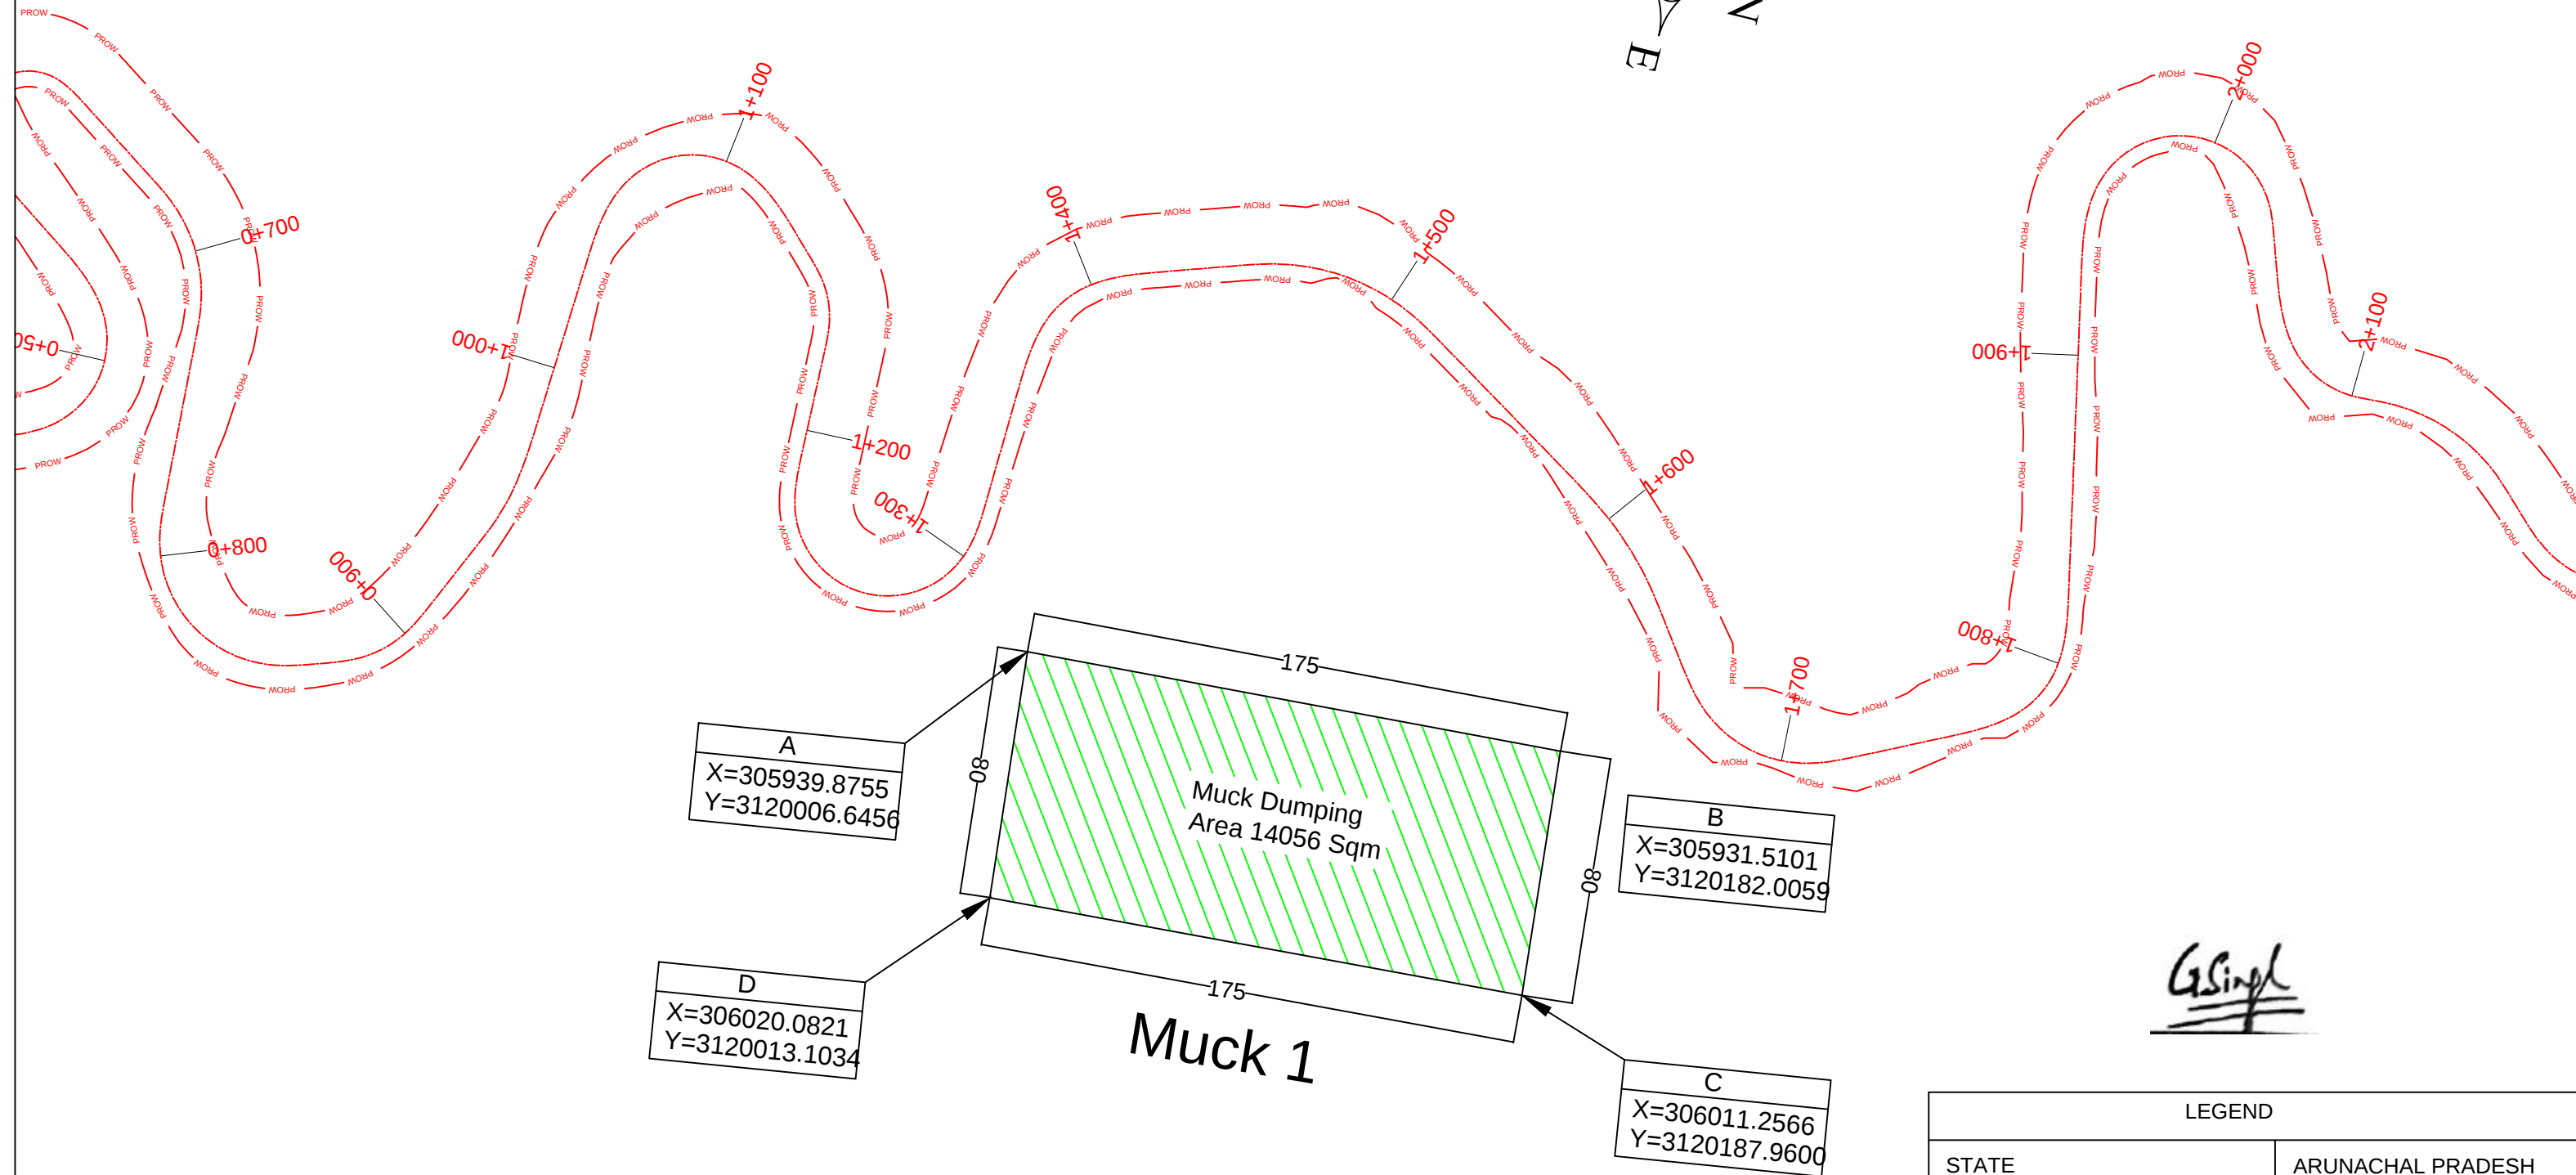


LOCATION OF MUCK DISPOSAL POINT											
S.NO	MUCK DISPOSAL	AREA OF MUCK DISPOSAL LOCATION (In Sqm)	CHAINAGE	CO-ORDINATES							
				A		B		C		D	
				X	Y	X	Y	X	Y	X	Y
1	MD-1	14000	1+500	305939.876	3120006.583	305931.517	3120181.944	306011.252	3120188.019	306020.087	3120013.035
2	MD-2	14000	4+000	305741.041	3121758.507	305705.864	3121930.506	305783.737	3121948.688	305819.31	3121777.194
3	MD-3	14400	7+200	306448.472	3123839.751	306533.606	3123924.32	306618.232	3123839.241	306533.041	3123754.616
4	MD-4	14400	11+600	306269.851	3125940.801	306265.286	3126060.714	306385.264	3126065.219	306389.829	3125945.306
5	MD-5	14400	17+700	305714.309	3128190.551	305705.089	3128310.259	305824.729	3128319.552	305834.017	3128199.771

G. Singh

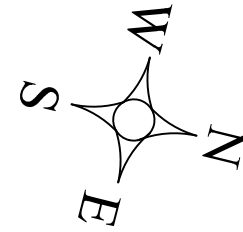

G Singh

LEGEND	
STATE	ARUNACHAL PRADESH
DISTRICT	ANJAW
PROPOSED CENTRE LINE	
PROPOSED ROW	
FOREST AREA	
DESIGN CHAINAGE	

Widening/improvement of existing road NAMTI - KIBITHU between Km 0.000 to 20.310 to NHDL specifications, construction of road KIBITHU - THOCHU - WACHA between Km 0.000 to Km 9.750 (Green Field Alignment) to NHDL specification and construction of CHANGLOHAGAM - ROCHAM road between Km 16.500 to Km 29.250 (Green Field Alignment) to NHSL specifications under project UDAYAK in Arunachal Pradesh State (Total Length 42.810 Km).



**Border Road Organisation
Udayak Project**





M/S Agnitio Infrastructure projects Pvt. Ltd.
R.n. 73, Kapil Muni House, Sector - 62
Noida, U.P - 201301 .
Email - agnitiodelhi@gmail.com
PH:0120-2400144

M/S Agnitio Infrastructure projects Pvt. Ltd.
R.n. 73, Kapil Muni House, Sector - 62
Noida, U.P - 201301 .
Email - agnitiodelhi@gmail.com
PH:0120-2400144

NAMTI

KIBITHU

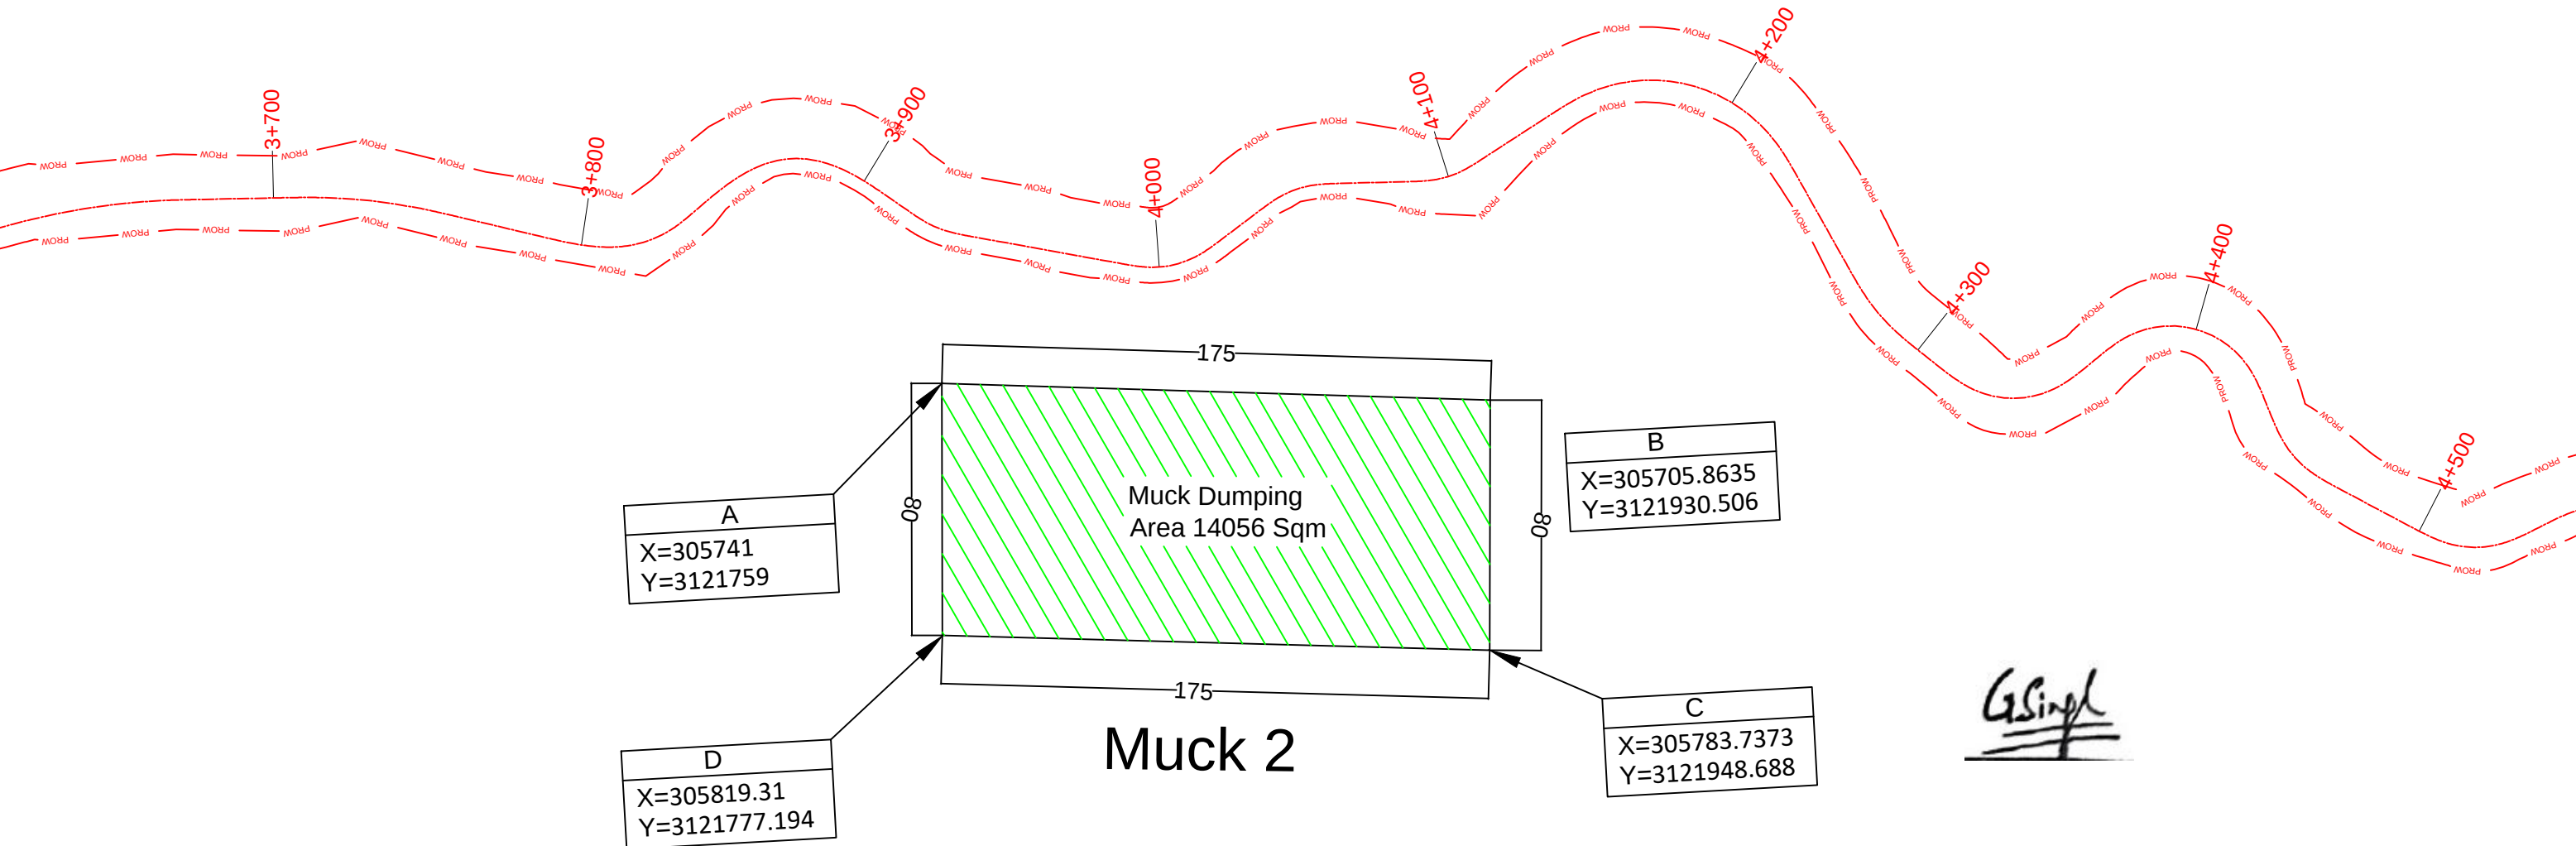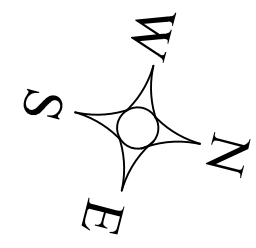

G. Singh

LEGEND	
STATE	ARUNACHAL PRADESH
DISTRICT	ANJAW
PROPOSED CENTRE LINE	-----
PROPOSED ROW	— PROW — PROW —
FOREST AREA	
DESIGN CHAINAGE	——— 0+000

Project Title :
Widenining/improvement of existing road NAMTI - KIBITHU between Km 0.000 to 20.310 to NHDL specifications, construction of road KIBITHU - THOCHU - WACHA between Km 0.000 to Km 9.750 (Green Field Alignment) to NHDL specification and construction of CHANGLOHAGAM - ROCHAM road between Km 16.500 to Km 29.250 (Green Field Alignment) to NHDL specifications under project UDAYAK in Arunachal Pradesh State (Total Length 42.810 Km).

CLIENT




Border Road Organisation
Udayak Project

Drawing Title: MUCK DUMPING SITE			
			Sheet : 02 OF 05
Drng.	Dgn.	Appd.	Date:
MAHENDRA	MAHESH	R.N.AGRAWAL	MAY-2021

CONSULTANT:
M/S Agnitio Infrastructure projects Pvt. Ltd.
R.n. 73, Kapil Muni House, Sector - 62
Noida, U.P - 201301 .
Email - agnitidelhi@gmail.com
PH:0120-2400144

NAMTI

KIBITHU

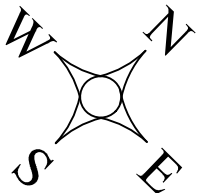


G Singh

A
X=306448.4715
Y=3123839.751

B
X=306533.6063
Y=3123924.32

C
X=306618.2315
Y=3123839.241

D
X=306533.0413
Y=3123754.616

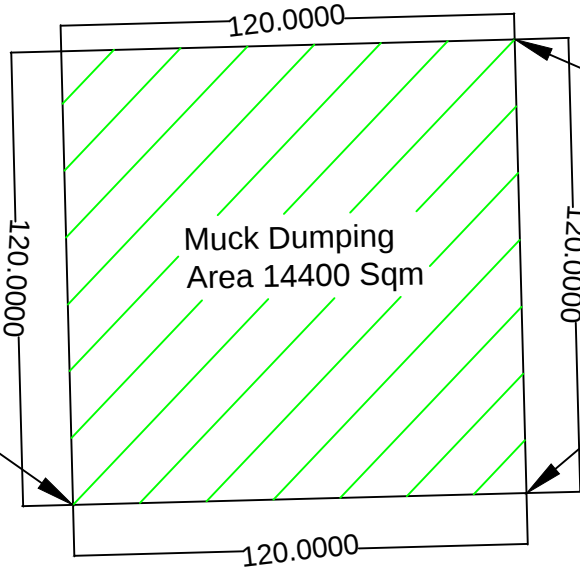

Muck3

LEGEND	
STATE	ARUNACHAL PRADESH
DISTRICT	ANJAW
PROPOSED CENTRE LINE	-----
PROPOSED ROW	--- PROW --- PROW ---
FOREST AREA	
DESIGN CHAINAGE	————— 0+000

Project Title :
Widenining/improvement of existing road NAMTI - KIBITHU between Km 0.000 to 20.310 to NHDL specifications, construction of road KIBITHU - THOCHU - WACHA between Km 0.000 to Km 9.750 (Green Field Alignment) to NHDL specification and construction of CHANGLOHAGAM - ROCHAM road between Km 16.500 to Km 29.250 (Green Field Alignment) to NHSL specifications under project UDAYAK in Arunachal Pradesh State (Total Length 42.810 Km).

CLIENT





Border Road Organisation
Udayak Project

Drawing Title: MUCK DUMPING SITE

			Sheet : 03 OF 05
Drng.	Dgn.	Appd.	Date:
MAHENDRA	MAHESH	R.N.AGRAWAL	MAY-2021

CONSULTANT:
M/S Agnitio Infrastructure projects Pvt. Ltd.
R.n. 73, Kapil Muni House, Sector - 62
Noida, U.P - 201301 .
Email - agnitiodelhi@gmail.com
PH:0120-2400144

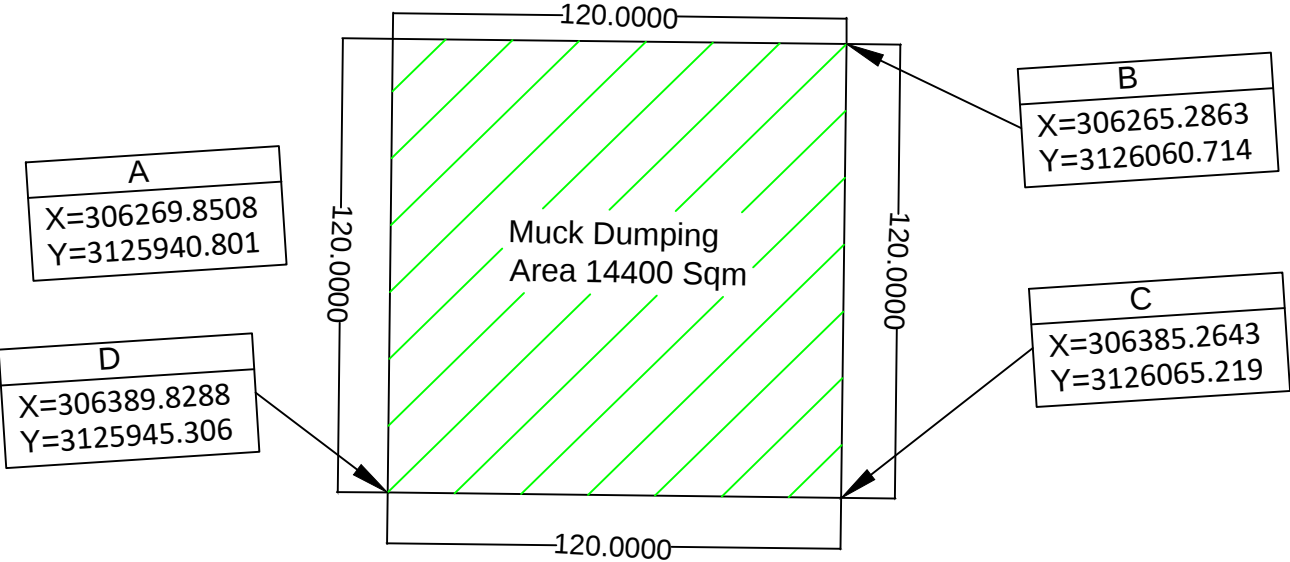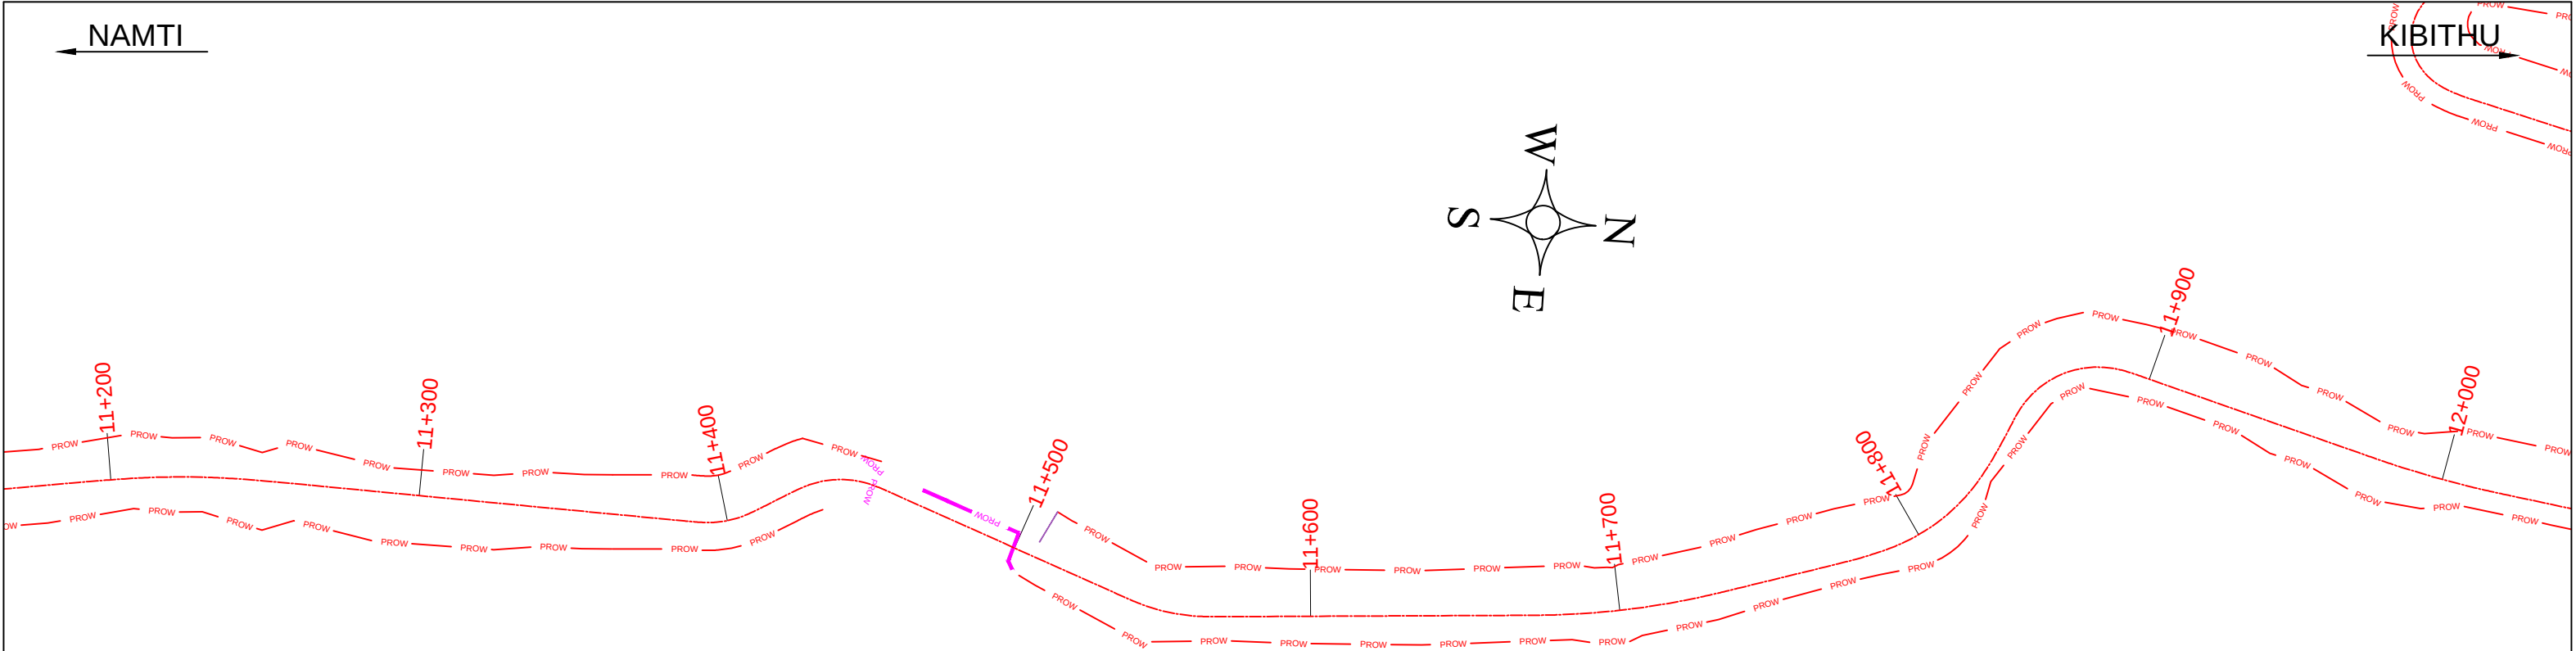

Muck4

G. Singh

LEGEND	
STATE	ARUNACHAL PRADESH
DISTRICT	ANJAW
PROPOSED CENTRE LINE	-----
PROPOSED ROW	— PROW — PROW —
FOREST AREA	
DESIGN CHAINAGE	———— 0+000

Project Title :
Widenining/improvement of existing road NAMTI - KIBITHU between Km 0.000 to 20.310 to NHDL specifications, construction of road KIBITHU - THOCHU - WACHA between Km 0.000 to Km 9.750 (Green Field Alignment) to NHDL specification and construction of CHANGLOHAGAM - ROCHAM road between Km 16.500 to Km 29.250 (Green Field Alignment) to NHSL specifications under project UDAYAK in Arunachal Pradesh State (Total Length 42.810 Km).

CLIENT






Border Road Organisation
Udayak Project

Drawing Title: MUCK DUMPING SITE			
			Sheet : 04 OF 05
Drng.	Dgn.	Appd.	Date:
MAHENDRA	MAHESH	R.N.AGRAWAL	MAY-2021

CONSULTANT:
M/S Agnitio Infrastructure projects Pvt. Ltd.
R.n. 73, Kapil Muni House, Sector - 62
Noida, U.P - 201301 .
Email - agnitiodelhi@gmail.com
PH:0120-2400144

NAMTI

KIBITHU

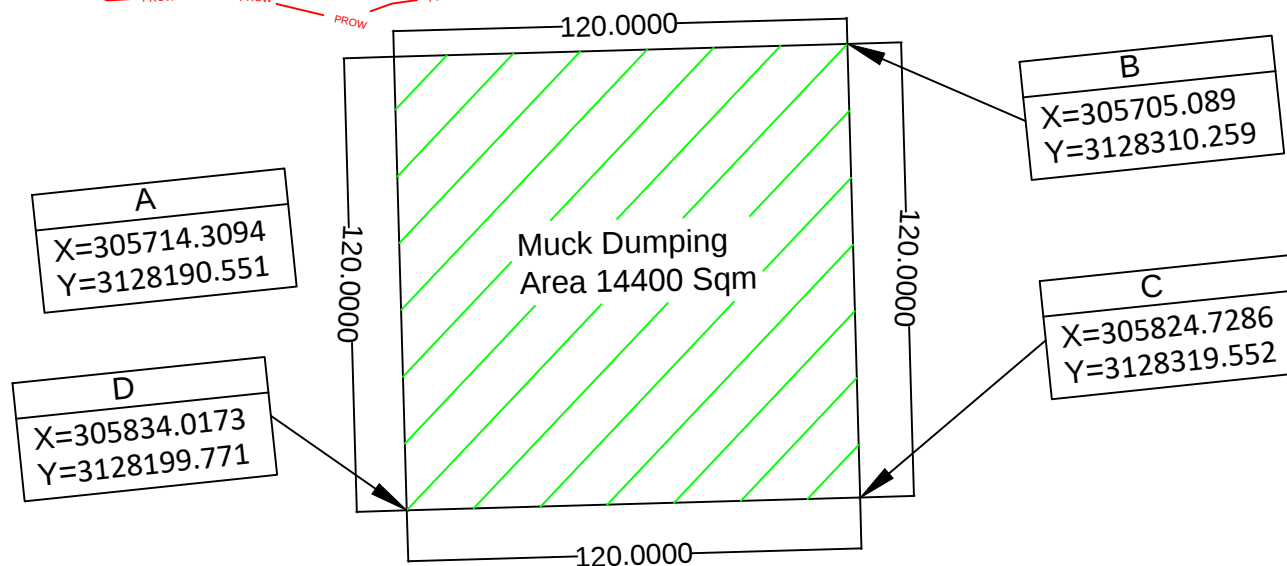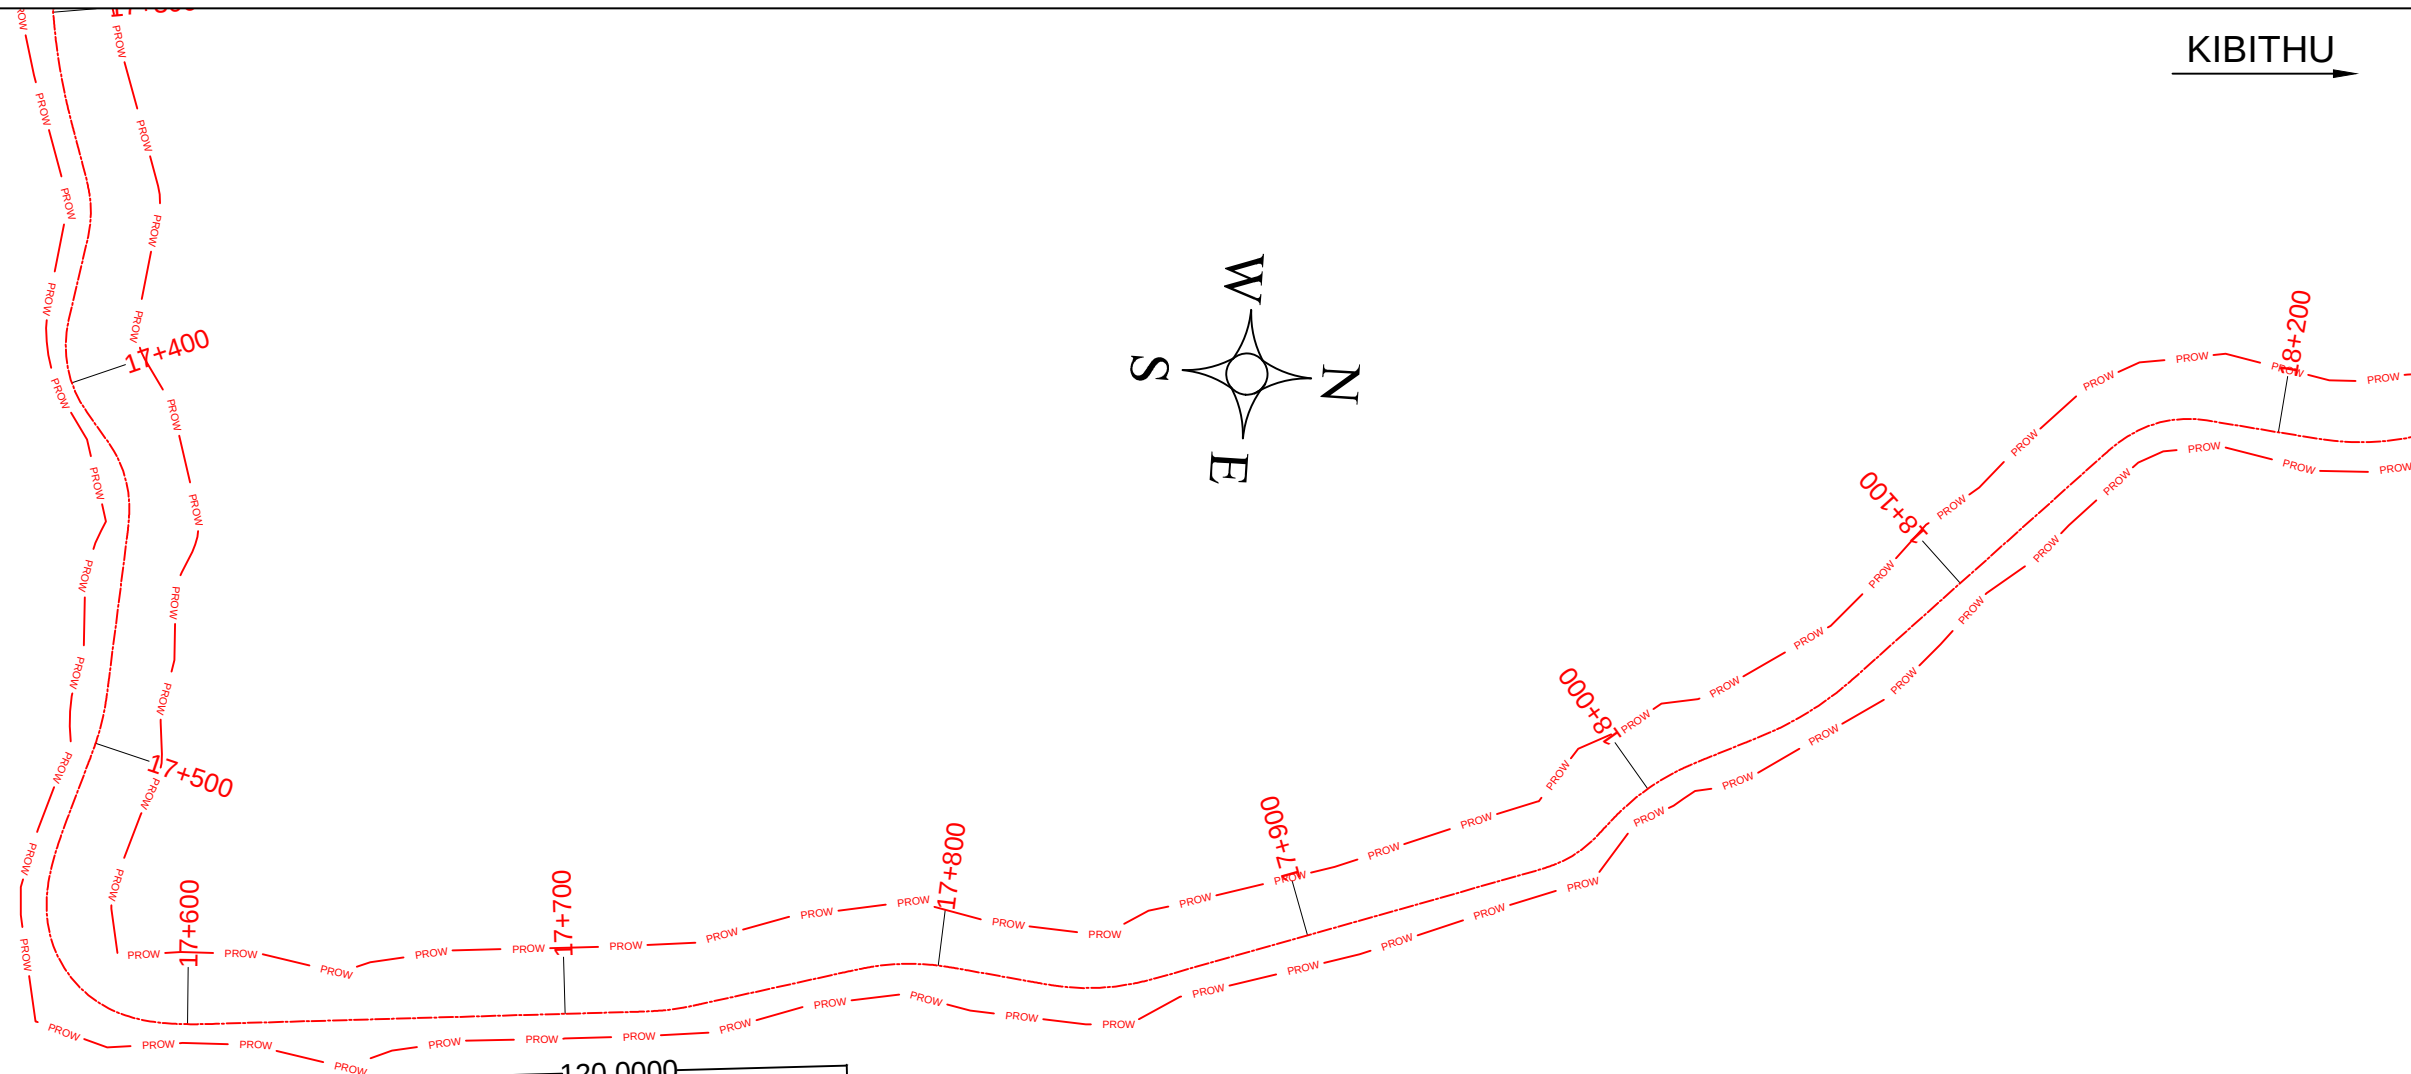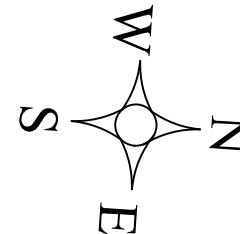

Muck5

G. Singh

LEGEND	
STATE	ARUNACHAL PRADESH
DISTRICT	ANJAW
PROPOSED CENTRE LINE	-----
PROPOSED ROW	--- PROW --- PROW ---
FOREST AREA	
DESIGN CHAINAGE	————— 0+000

Project Title :
Widenining/improvement of existing road NAMTI - KIBITHU between Km 0.000 to 20.310 to NHDL specifications, construction of road KIBITHU - THOCHU - WACHA between Km 0.000 to Km 9.750 (Green Field Alignment) to NHDL specification and construction of CHANGLOHAGAM - ROCHAM road between Km 16.500 to Km 29.250 (Green Field Alignment) to NHSL specifications under project UDAYAK in Arunachal Pradesh State (Total Length 42.810 Km).

CLIENT



Border Road Organisation
Udayak Project

Drawing Title: MUCK DUMPING SITE

			Sheet : 05 OF 05
Drng.	Dgn.	Appd.	Date:
MAHENDRA	MAHESH	R.N.AGRAWAL	MAY-2021

CONSULTANT:

M/S Agnitio Infrastructure projects Pvt. Ltd.
R.n. 73, Kapil Muni House, Sector - 62
Noida, U.P - 201301 .
Email - agnitiodelhi@gmail.com
PH:0120-2400144