

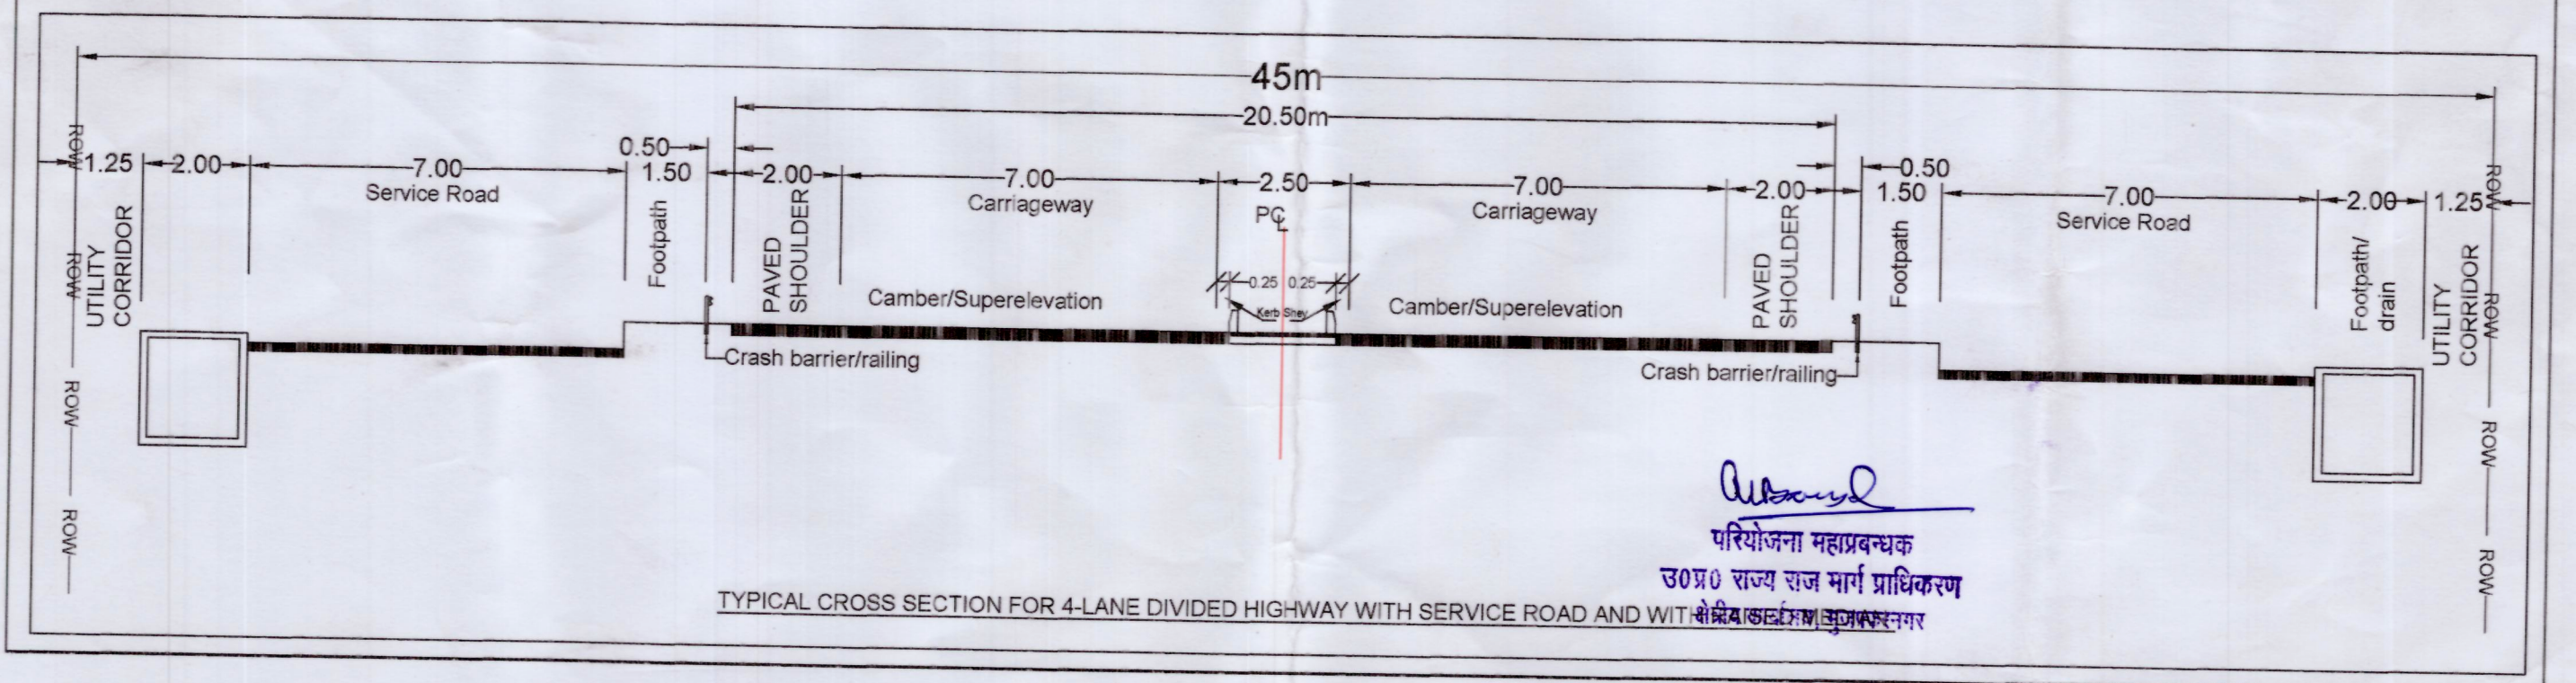
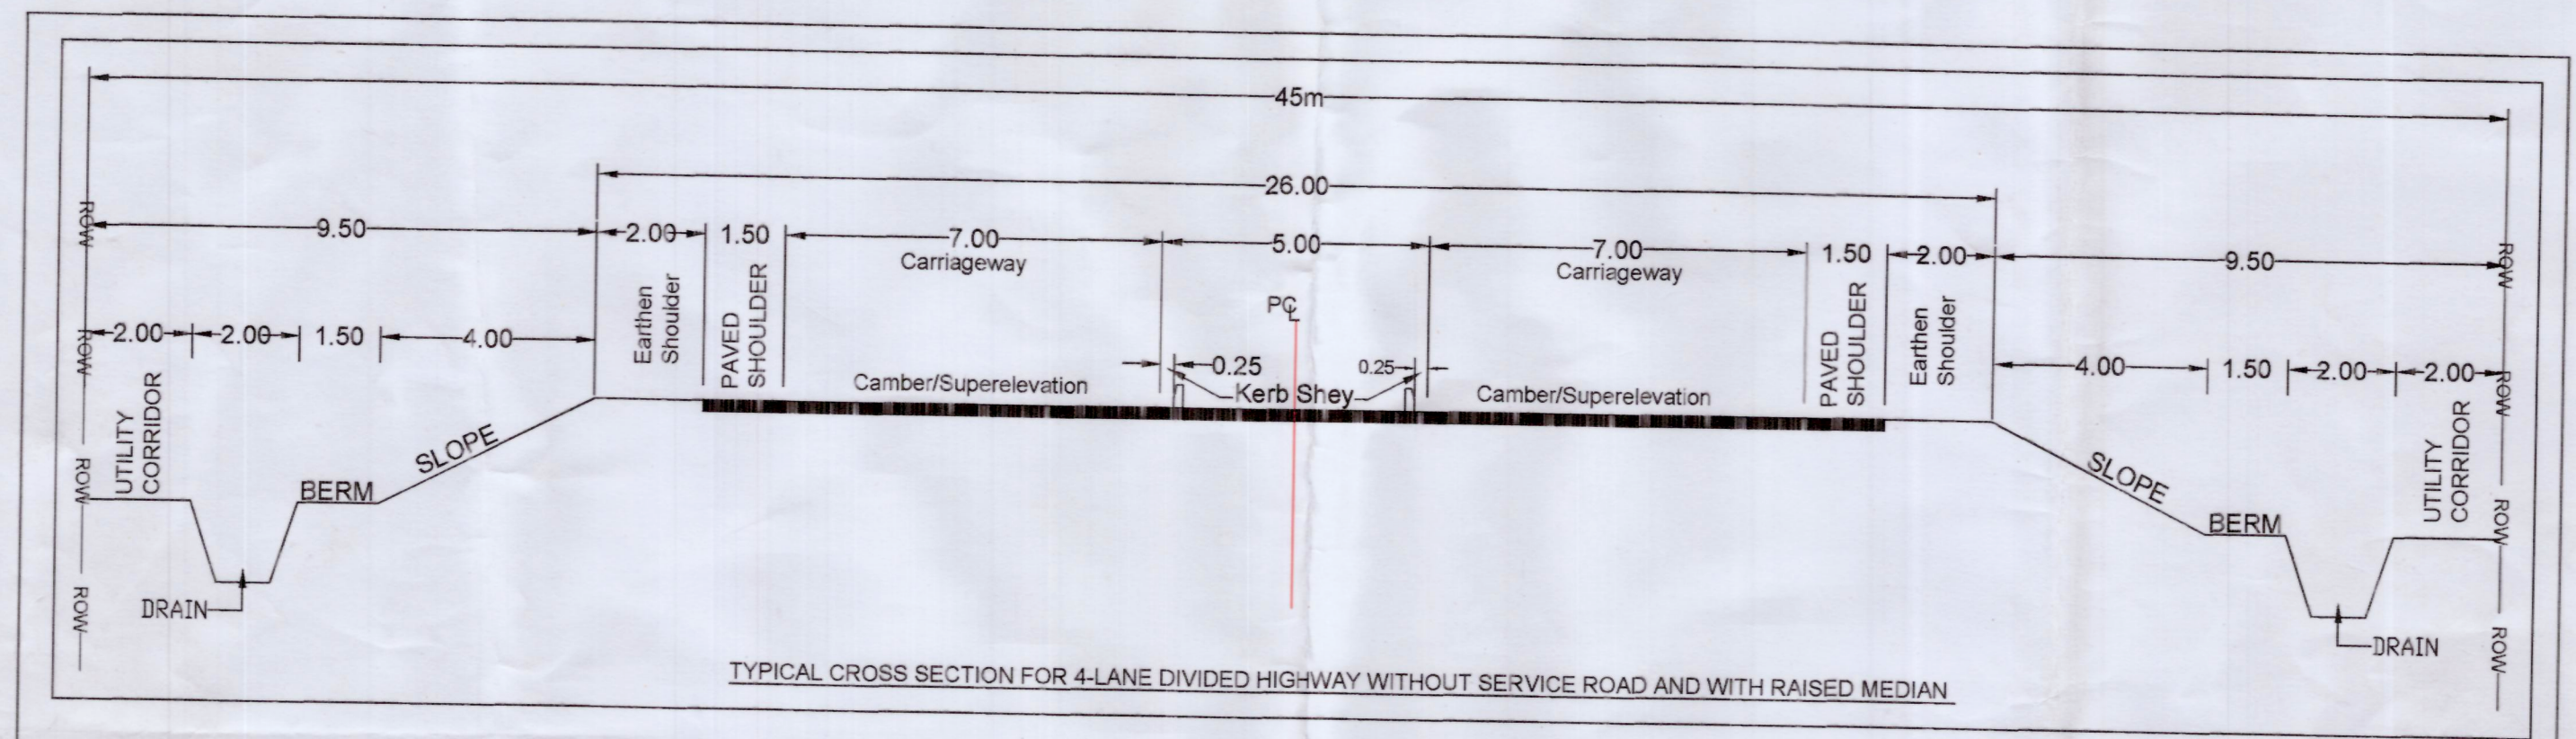


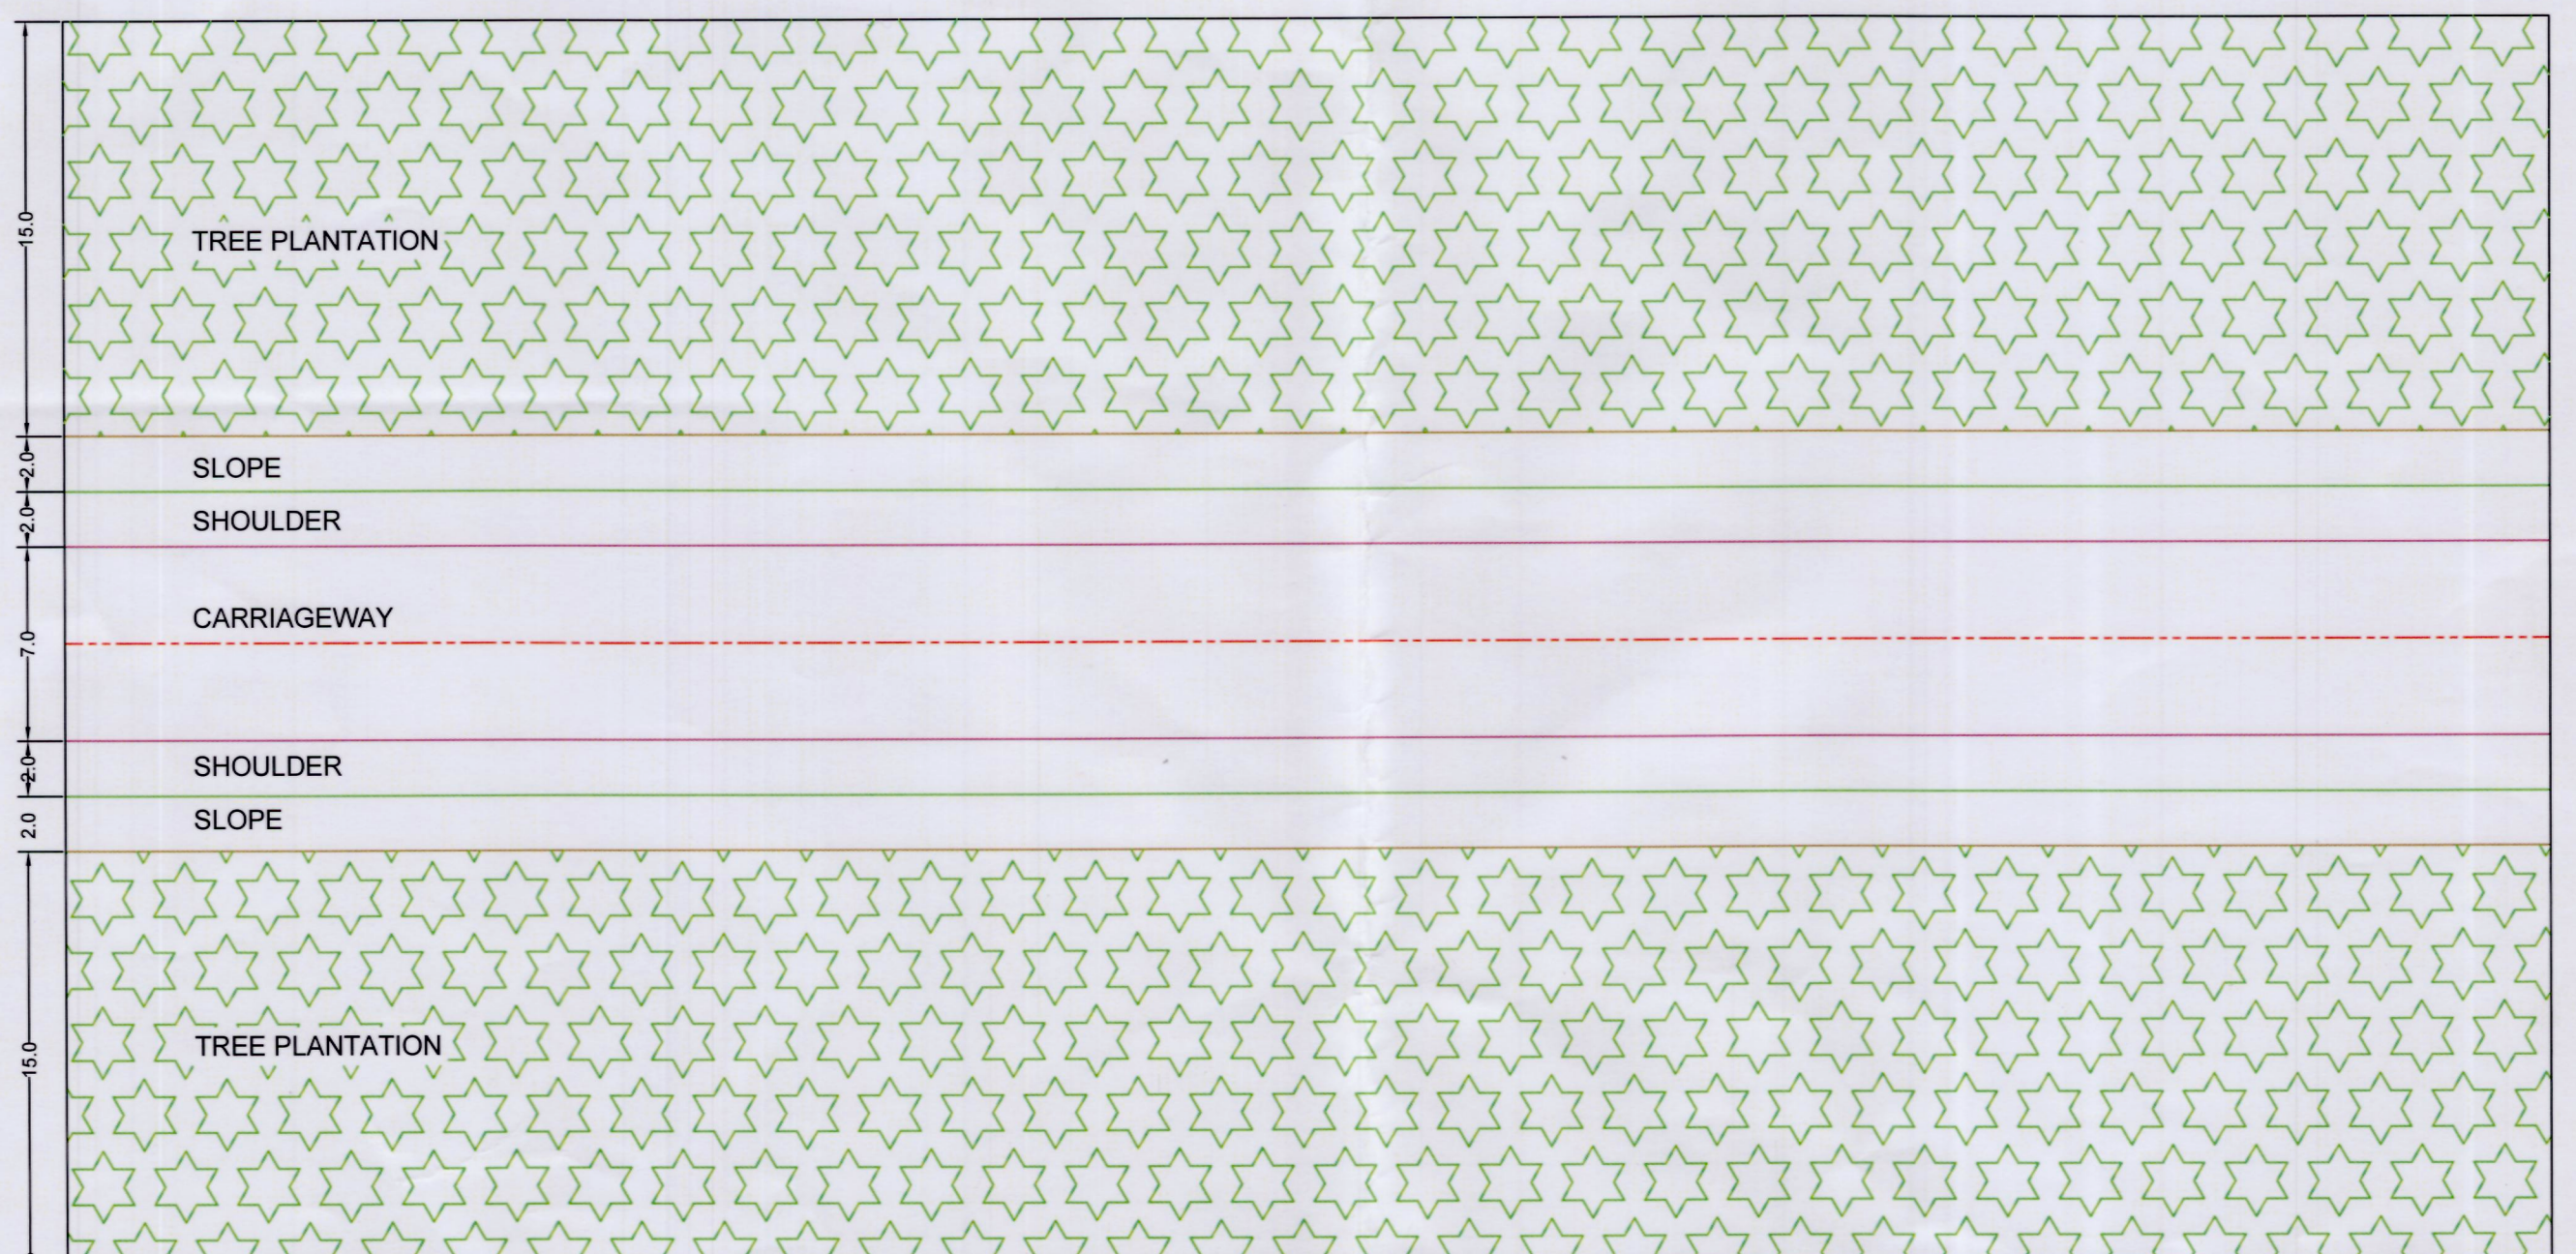

MUZAFFAR NAGAR TO SAHARANPUR (VIA DEOBAND) ROAD SH-59

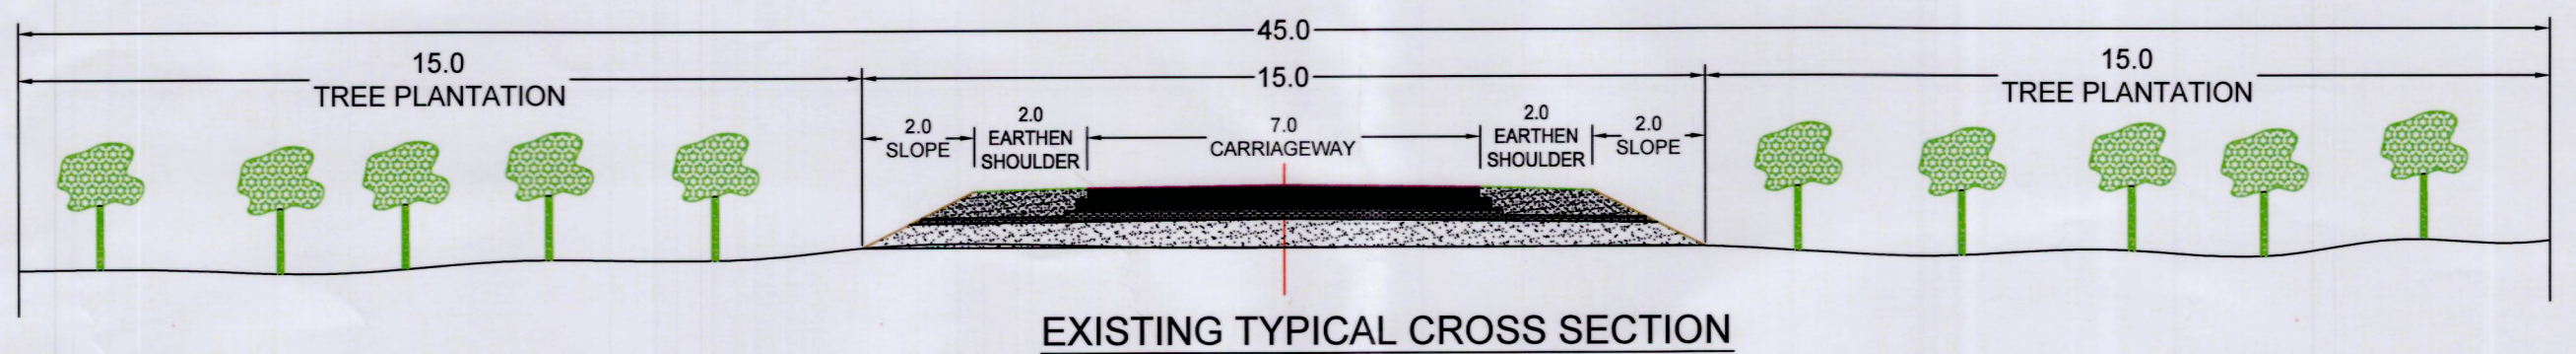

PLAN
EXISTING ARRANGEMENT