


FULL TITLE OF PROJECT-

CONSTRUCTION /IMPROVEMENT OF ROAD CL-9 SBA SPECIFICATION FROM KM 0.00 TO KM 13.41 PHARKIYAN GALI-PUTHKHAN GALI BY BRO.


FILE NO-FP/JK/ROAD/44818/2020

DATE OF PROPOSEL-18 FEB 2020

N 

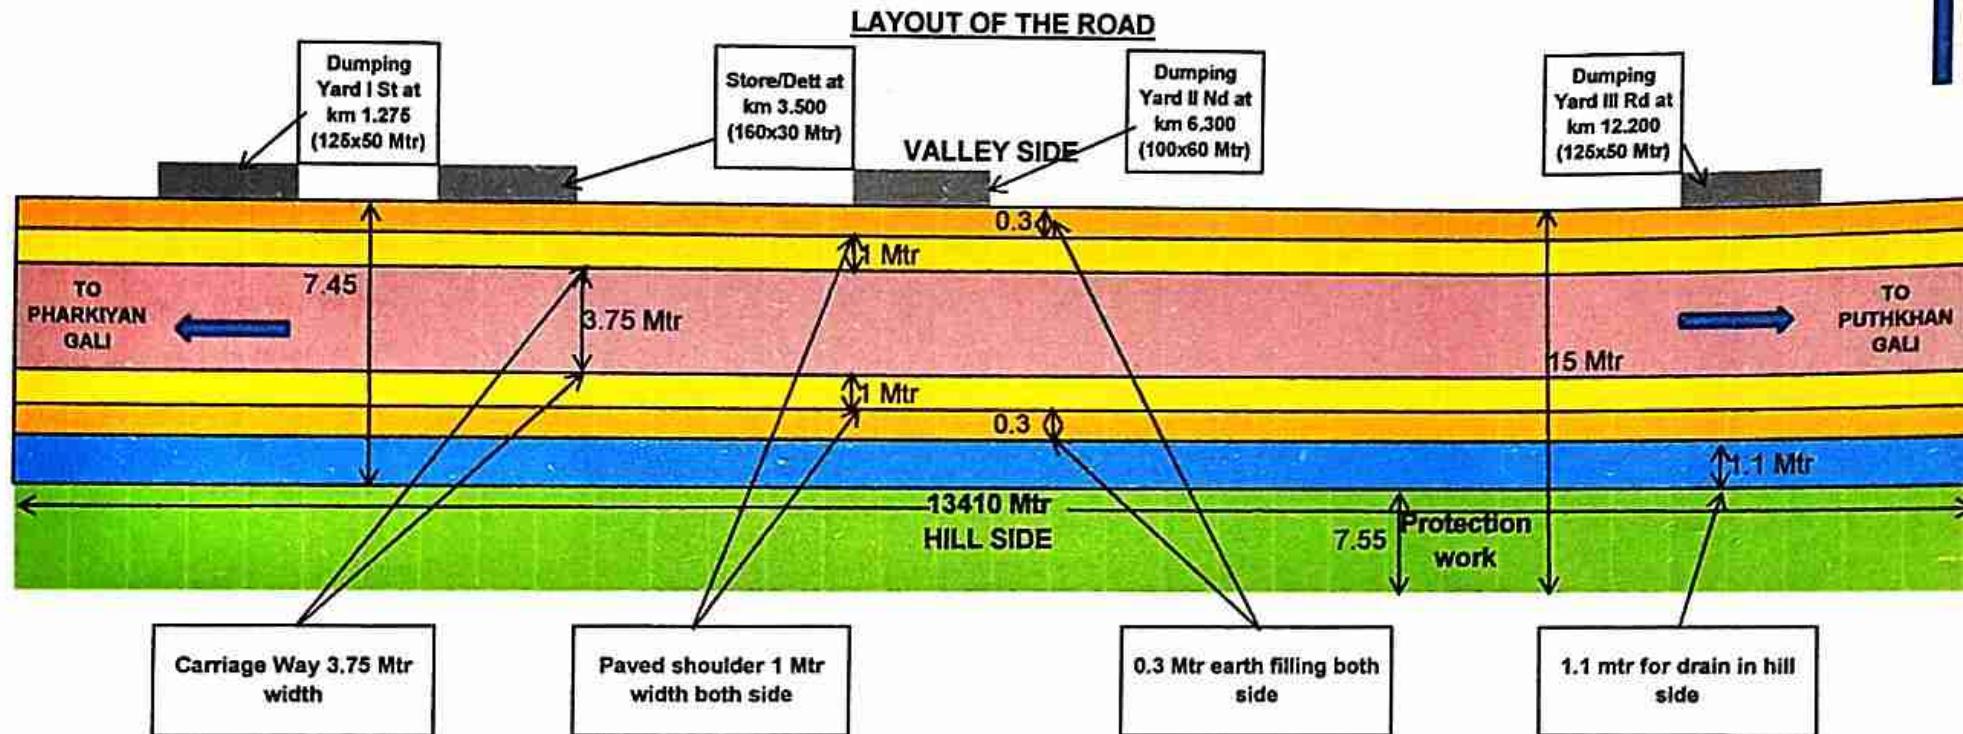

LEGEND

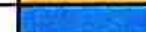CARRIAGE WAY	
PAVED SHOULDER	
EARTH FILLING	
DRAIN	
PROTECTION WORK	

AREA CALCULATION

Area for construction of road=(13410x7.45)	99904.5	Sqm
Area for Protection of road =(13410x7.55)	101245.5	Sqm
Area for Muck dumping yard I St (125x50)	6250	Sqm
Area for Muck dumping yard II Nd (100x60)	6000	Sqm
Area for Muck dumping yard III Rd (125x500)	6250	Sqm
Area for Dett/Store (160x30)	4800	Sqm
Total Area in Sqm	224450	Sqm
Total Area Ha	22.445	Ha

Cpx 40
(Nitin Chandra Joshi)
Lt Col
Officer Commanding
109 RCC (GREF)