



LAYOUT PLAN SONG DAM

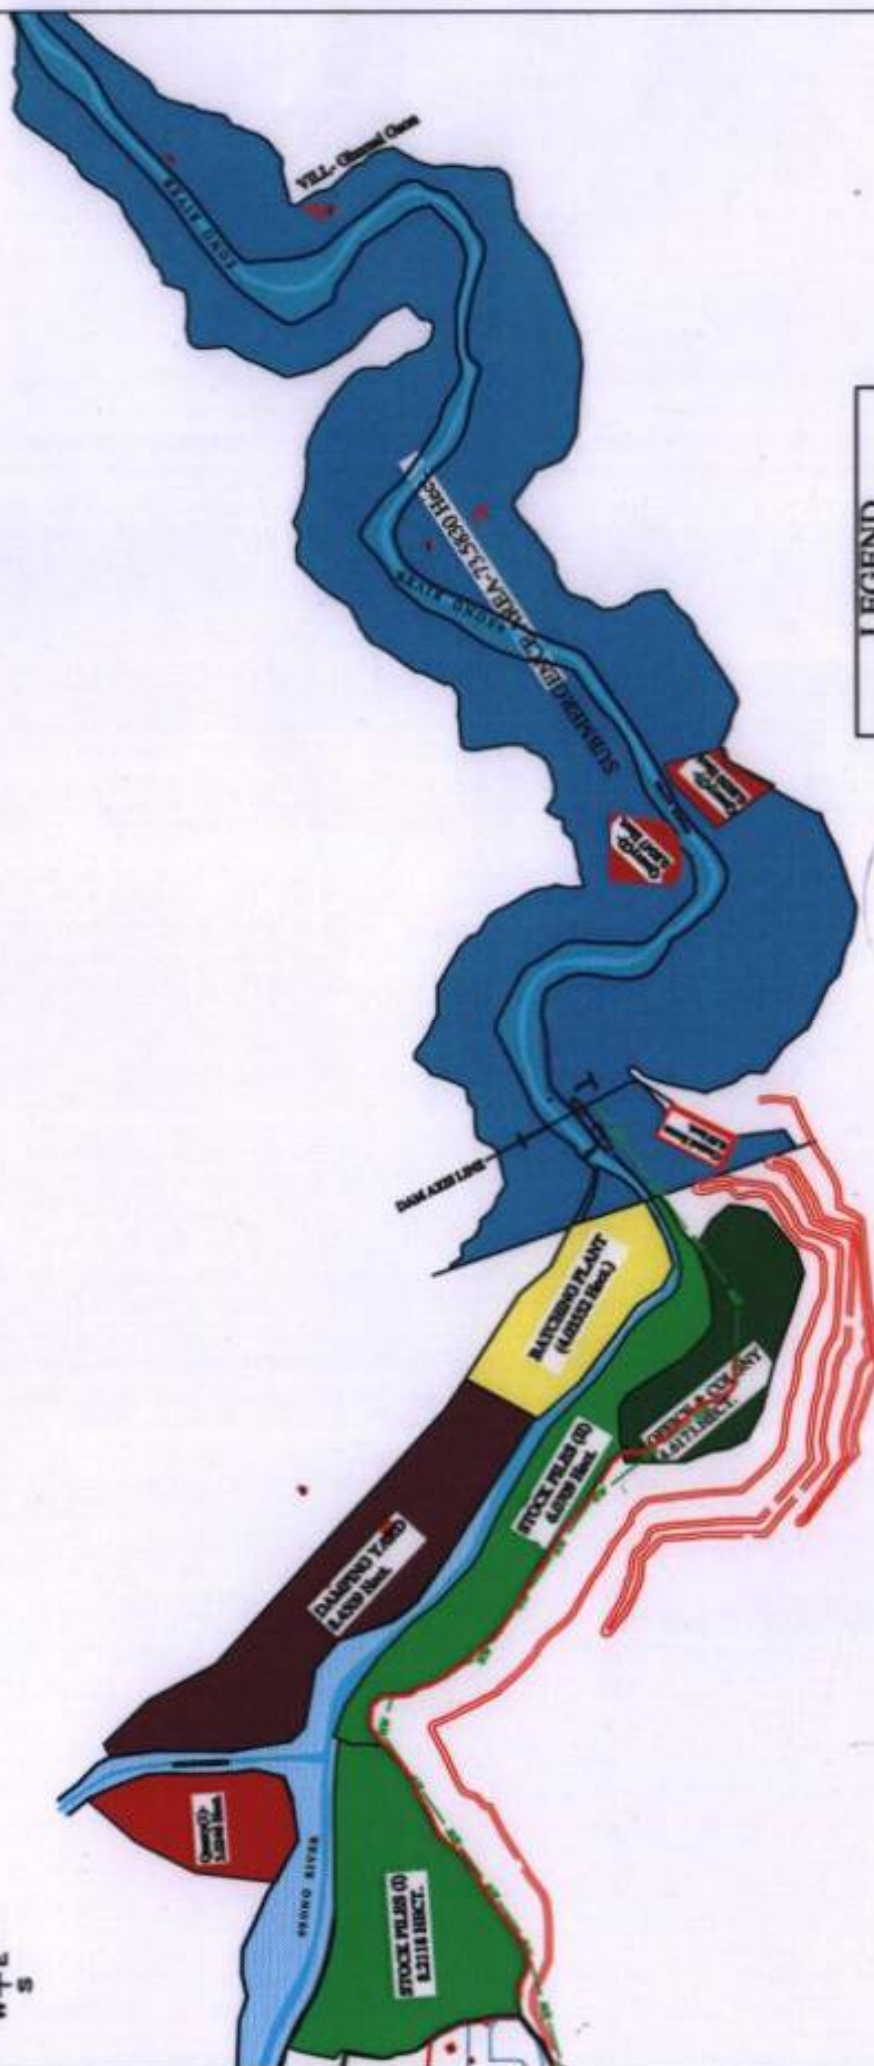

LEGEND	
[Yellow Box]	BATCHING PLANT
[Dark Brown Box]	CONTROL ROOM
[Dark Brown Box]	DAMPING YARD
[Green Box]	OFFICE & COLONY
[Red Box]	ROAD CONSTRUCTION
[Green Box]	STOCK PILES
[Blue Box]	SUBMERGENCE
[Red Box]	PIPE LINE
[Red Box]	QUARRY SITE

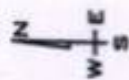

IRRIGATION DEPARTMENT UTTARAKHAND	
INVESTIGATION & PLANNING DIV. DEHRADUN	
LAYOUT PLAN	
DESIGNED AND DRAWING BY:	PREVEEN SINGH RAWAT ENGINEERING CONSULTANT DEHRADUN
CHECKED BY:	ASST. MANG.
APPROVED BY:	ASST. MANG.

Submitted
A.C. 11
Investigation Dept.