



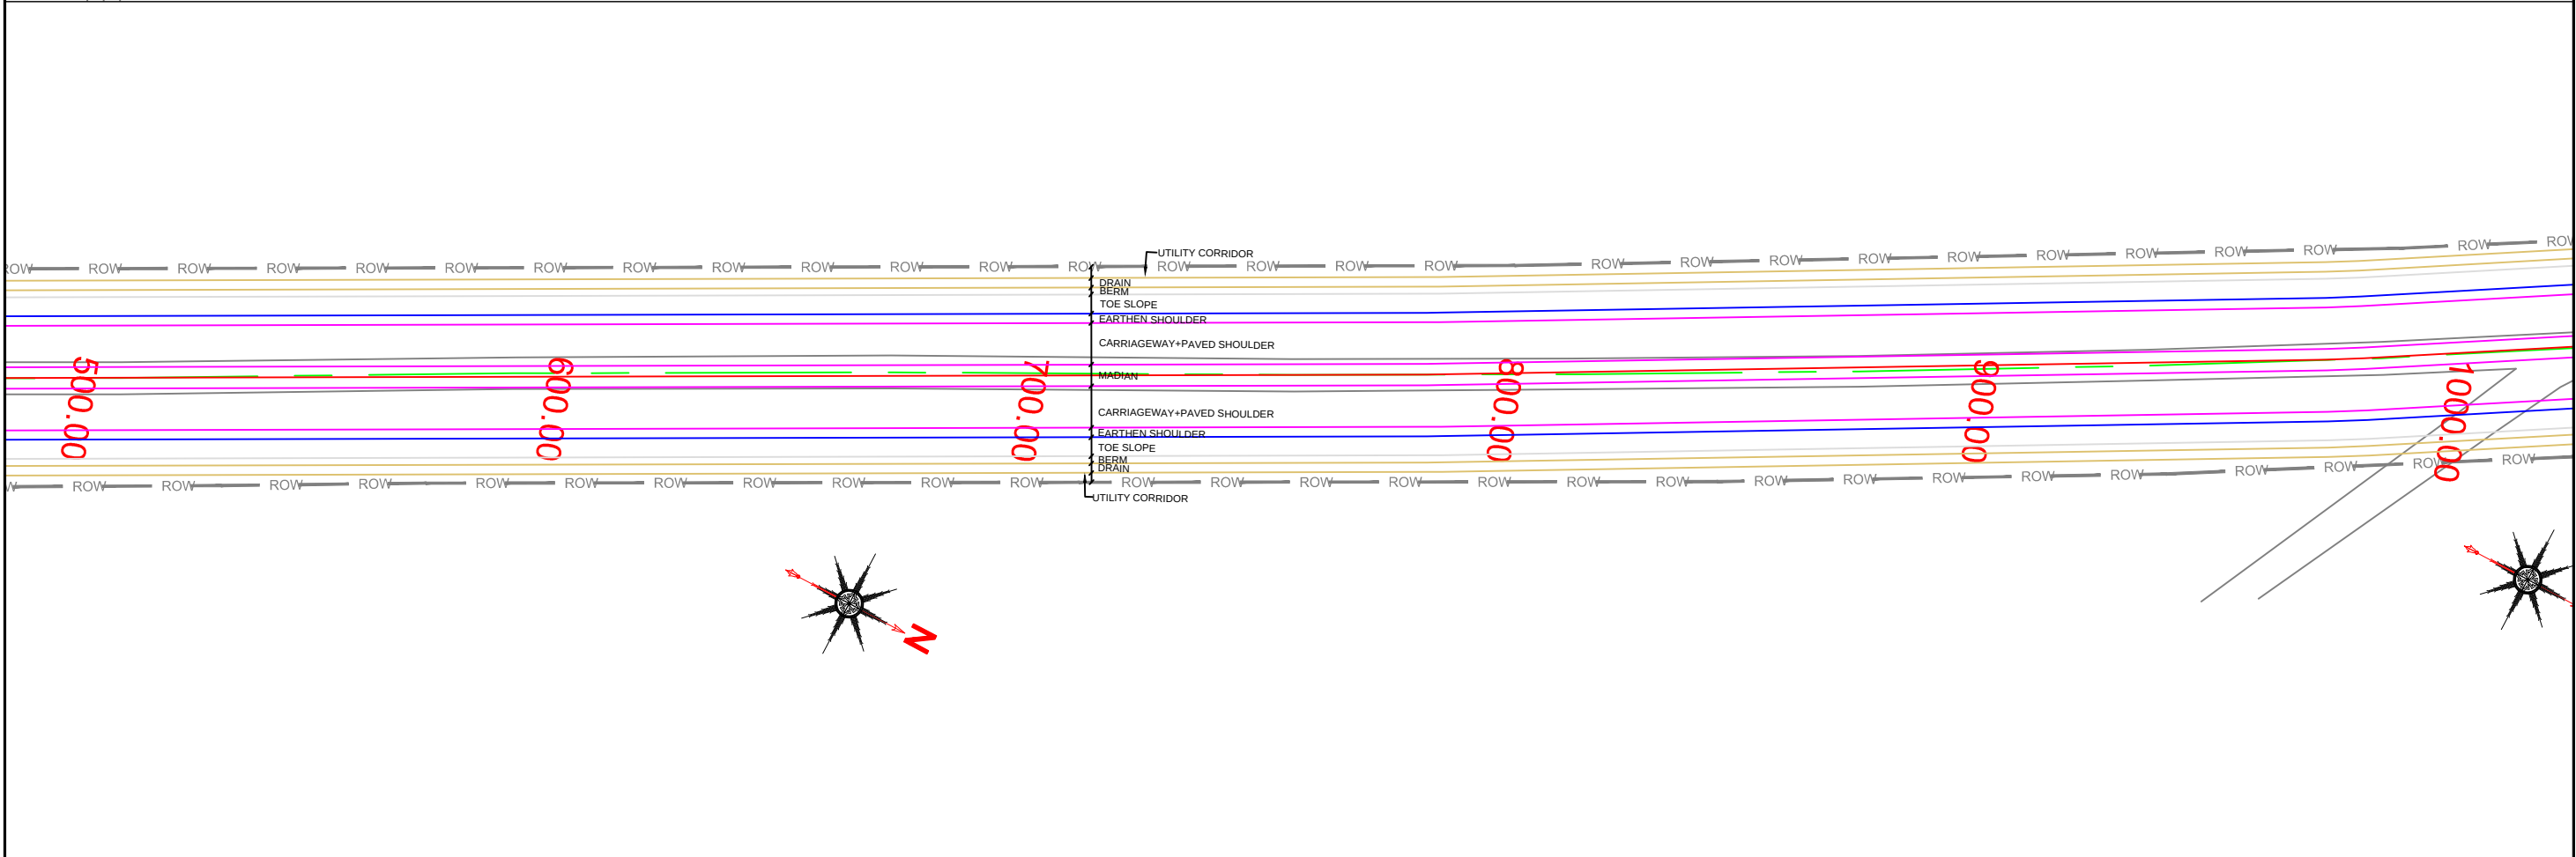

DESIGN CONSULTANT :

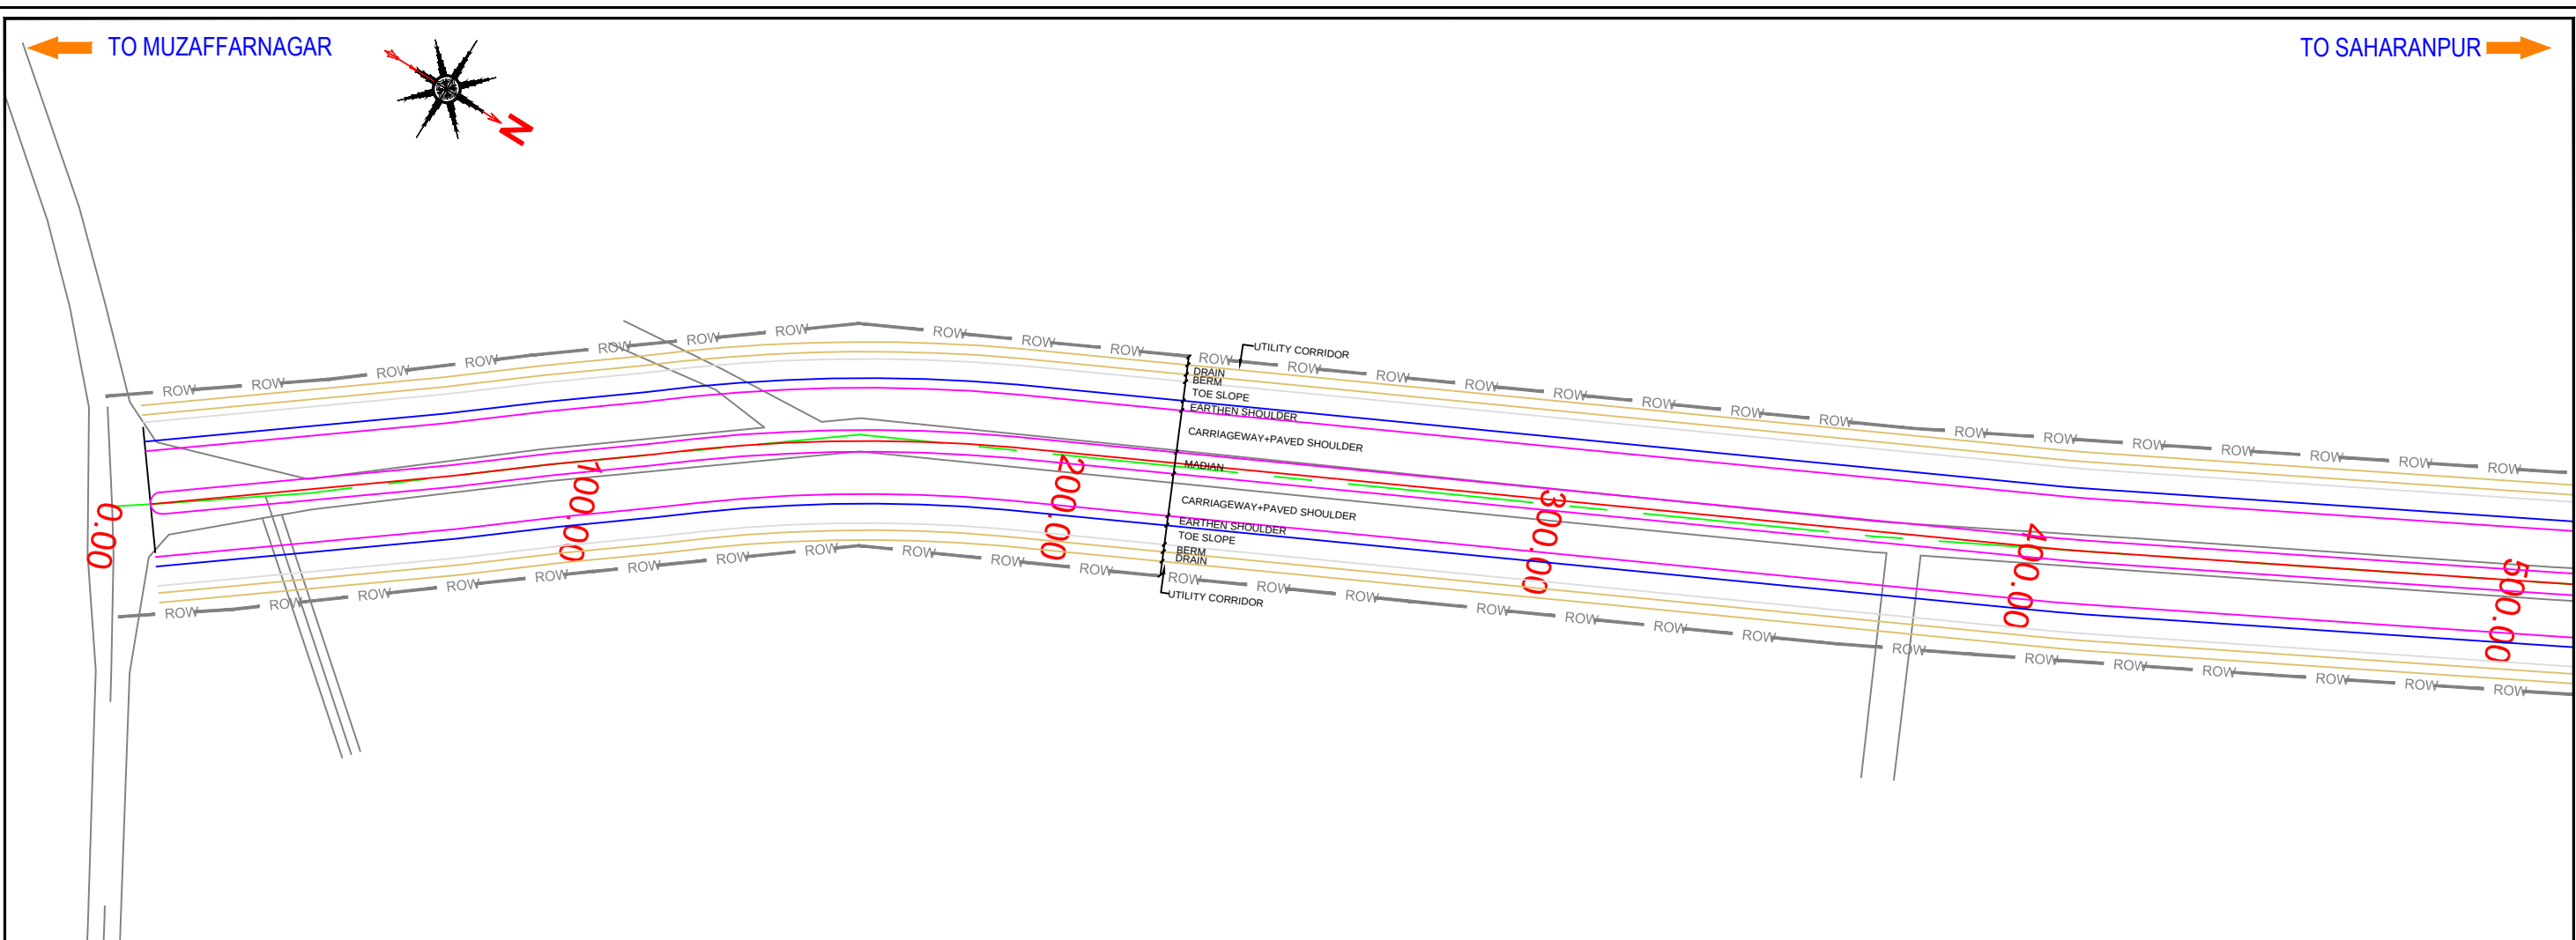

KRISHNA TECHNO CONSULTANT PVT.LTD
JV

AICONS ENGINEERING PVT. LTD.

A-06, Janki Residency, Near Vishal Mega Mart, Kolar Road, Bhopal-462042
Ph.+91-755 4004002, Fax: 91-755-4004003
aiconsgroup@gmail.com / Website: www.aicons.co.in

CLIENT :



UTTAR PRADESH STATE HIGHWAY AUTHORITY

4th Floor, Mandi Bhawan, Vibhuti Khand, Gomti Nagar, Lucknow
Ph.-91-522-2720277, Fax: 91-522-2720277
Web: www.upsha.in

PROJECT TITLE :

CONSULTANCY SERVICES FOR PREPARATION OF FEASIBILITY
REPORT FOR 4-LANE OF MUZFFARNAGAR - SAHARANPUR ROAD (SH-59)
FROM KM 0.00 TO KM 52+950 ON BOT BASIS

REV	DATE	DRAWN	CHECKED	APPROVED

NAME

SIG.

DGN.

A.S.

DRAWN

A.W.

CHECKED

V.K.V.

APPROVED

V.M.

DRAWING TITLE :-

UTILITY RELOCATION PLAN

At Chainage 0+000 To 1+000

DRAWING No. : UPSHA/M-S/U/P/