


Name of work: G/O Munder Kungad Making Gadasu Road 0/000 to 9/730

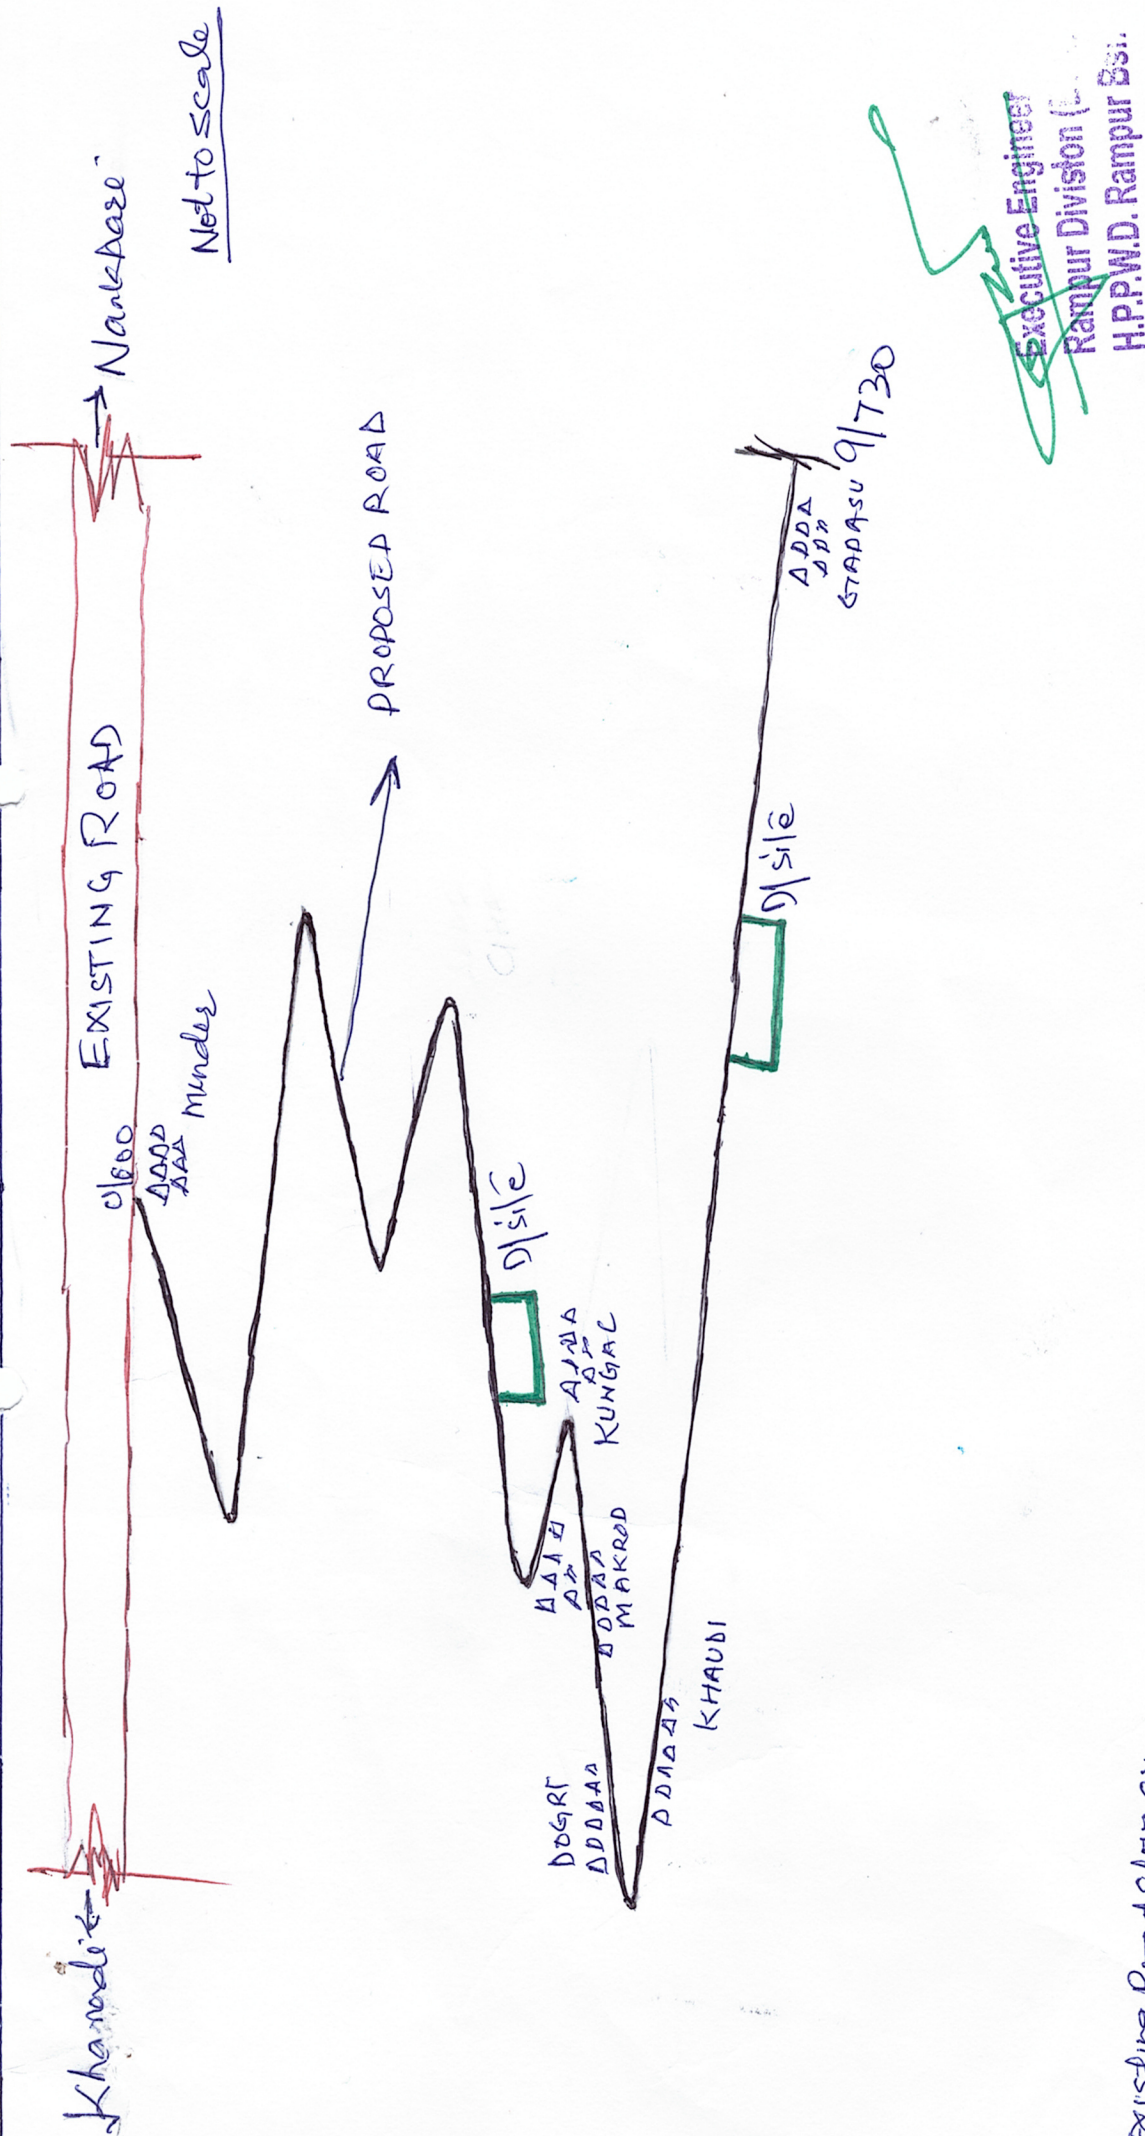

1. Existing Road shown as:-

2. Proposed Road shown as:-

3. Dumping Site shown as:-

Executive Engineer
Rampur Division (H.P.P.W.D. Rampur B&R)

Assistant Engineer
B&R, Sub-Division No. 1
H.P.P.W.D. Rampur B&R