


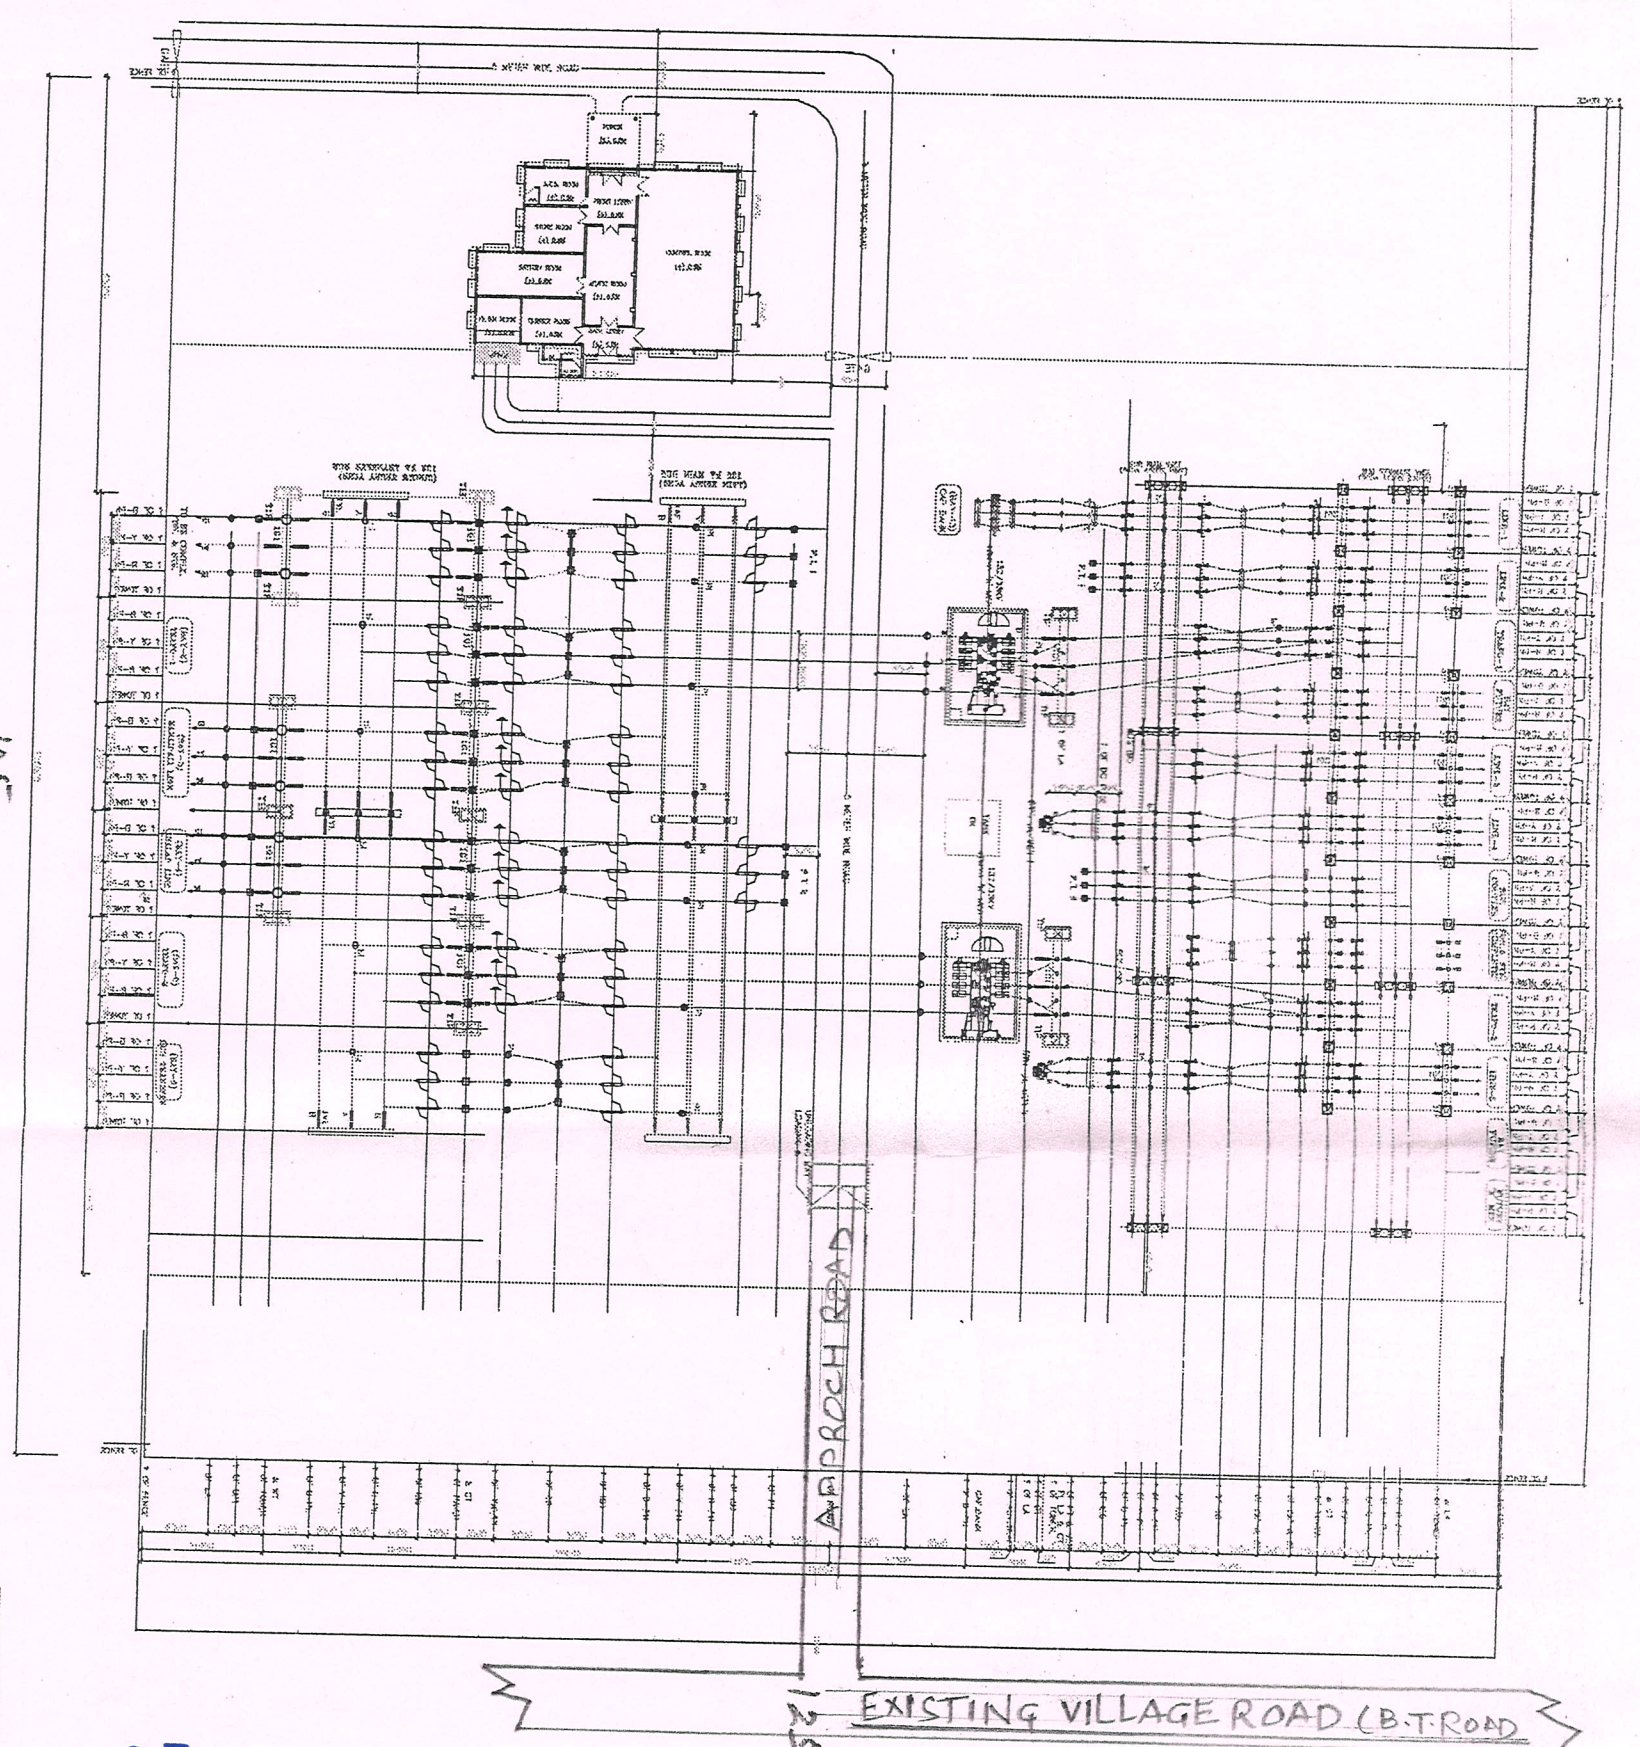

125

EXISTING VILLAGE ROAD (B.T. ROAD)

125

Signature
 Executive Engineer (Civil)
 Civil Dn CSPTCL Kanher

CHATTISHGARH STATE POWER TRANSMISSION CO. LTD.
 CHIEF ENGINEER (P&P) RAIPUR
 TENTATIVE 132/33 KV NEW SUB STATION AT
 KESHKAL

SCALE - ALL DIMENSIONS IN MM
 DRAWING NO. 100
 DATE 10/10/2017