


LAYOUT PLAN FOR CONSTRUCTION OF ROAD FROM LALI DHABAR VIA SERGALI PAUNI (DHENGIDHAR) TO VILLAGE TOTE PHASE 2ND (UNDER NABARD) LOAN ASSISTANCE (L= 2.0 KM)

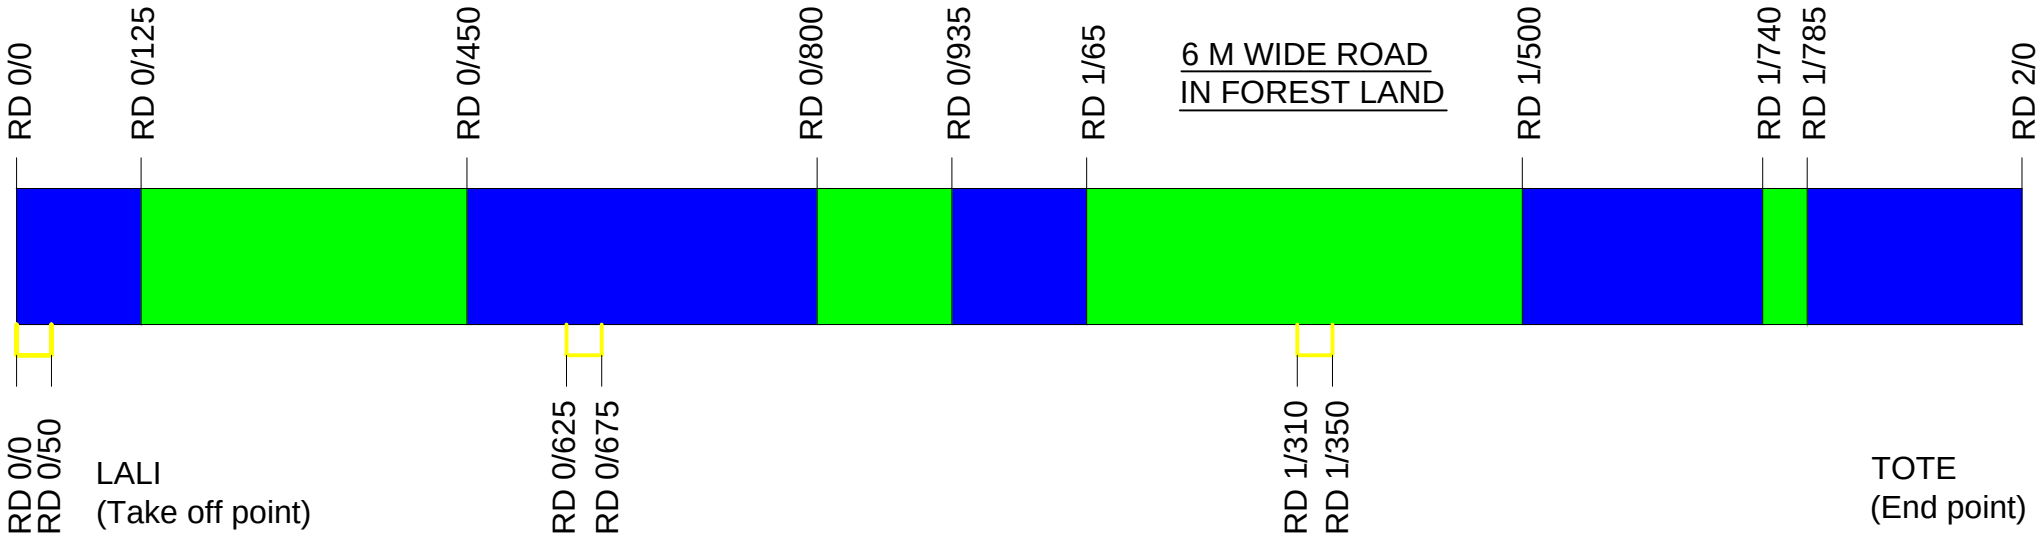

FOREST AREA DETAILS

AREA DETAIL OF ROAD	LENGTH X WIDTH	AREA
RD 0/125 TO 0/450	325M X 6M	1950 M ²
RD 0/800 TO 0/935	135M X 6M	810 M ²
RD 1/65 TO 1/500	435M X 6M	2610 M ²
RD 1/740 TO 1/785	45M X 6M	270 M ²
TOTAL AREA -A		5640 M ²

DUMPING AREA DETAILS

RD 0/310 TO 0/350	40M X 20M	800 M ² -- (B)
TOTAL AREA = (A+B) = (5640 M ² + 800 M ²) = 6440 M ² = 0.644 HECTARES		

LEGEND		
1.	FOREST LAND	
2.	NON FOREST LAND	
3.	DUMPING POINT	