


LAYOUT PLAN OF APPROACH ROAD FOR SUBSTATION

TOPOSHEET NO.: -48I-3

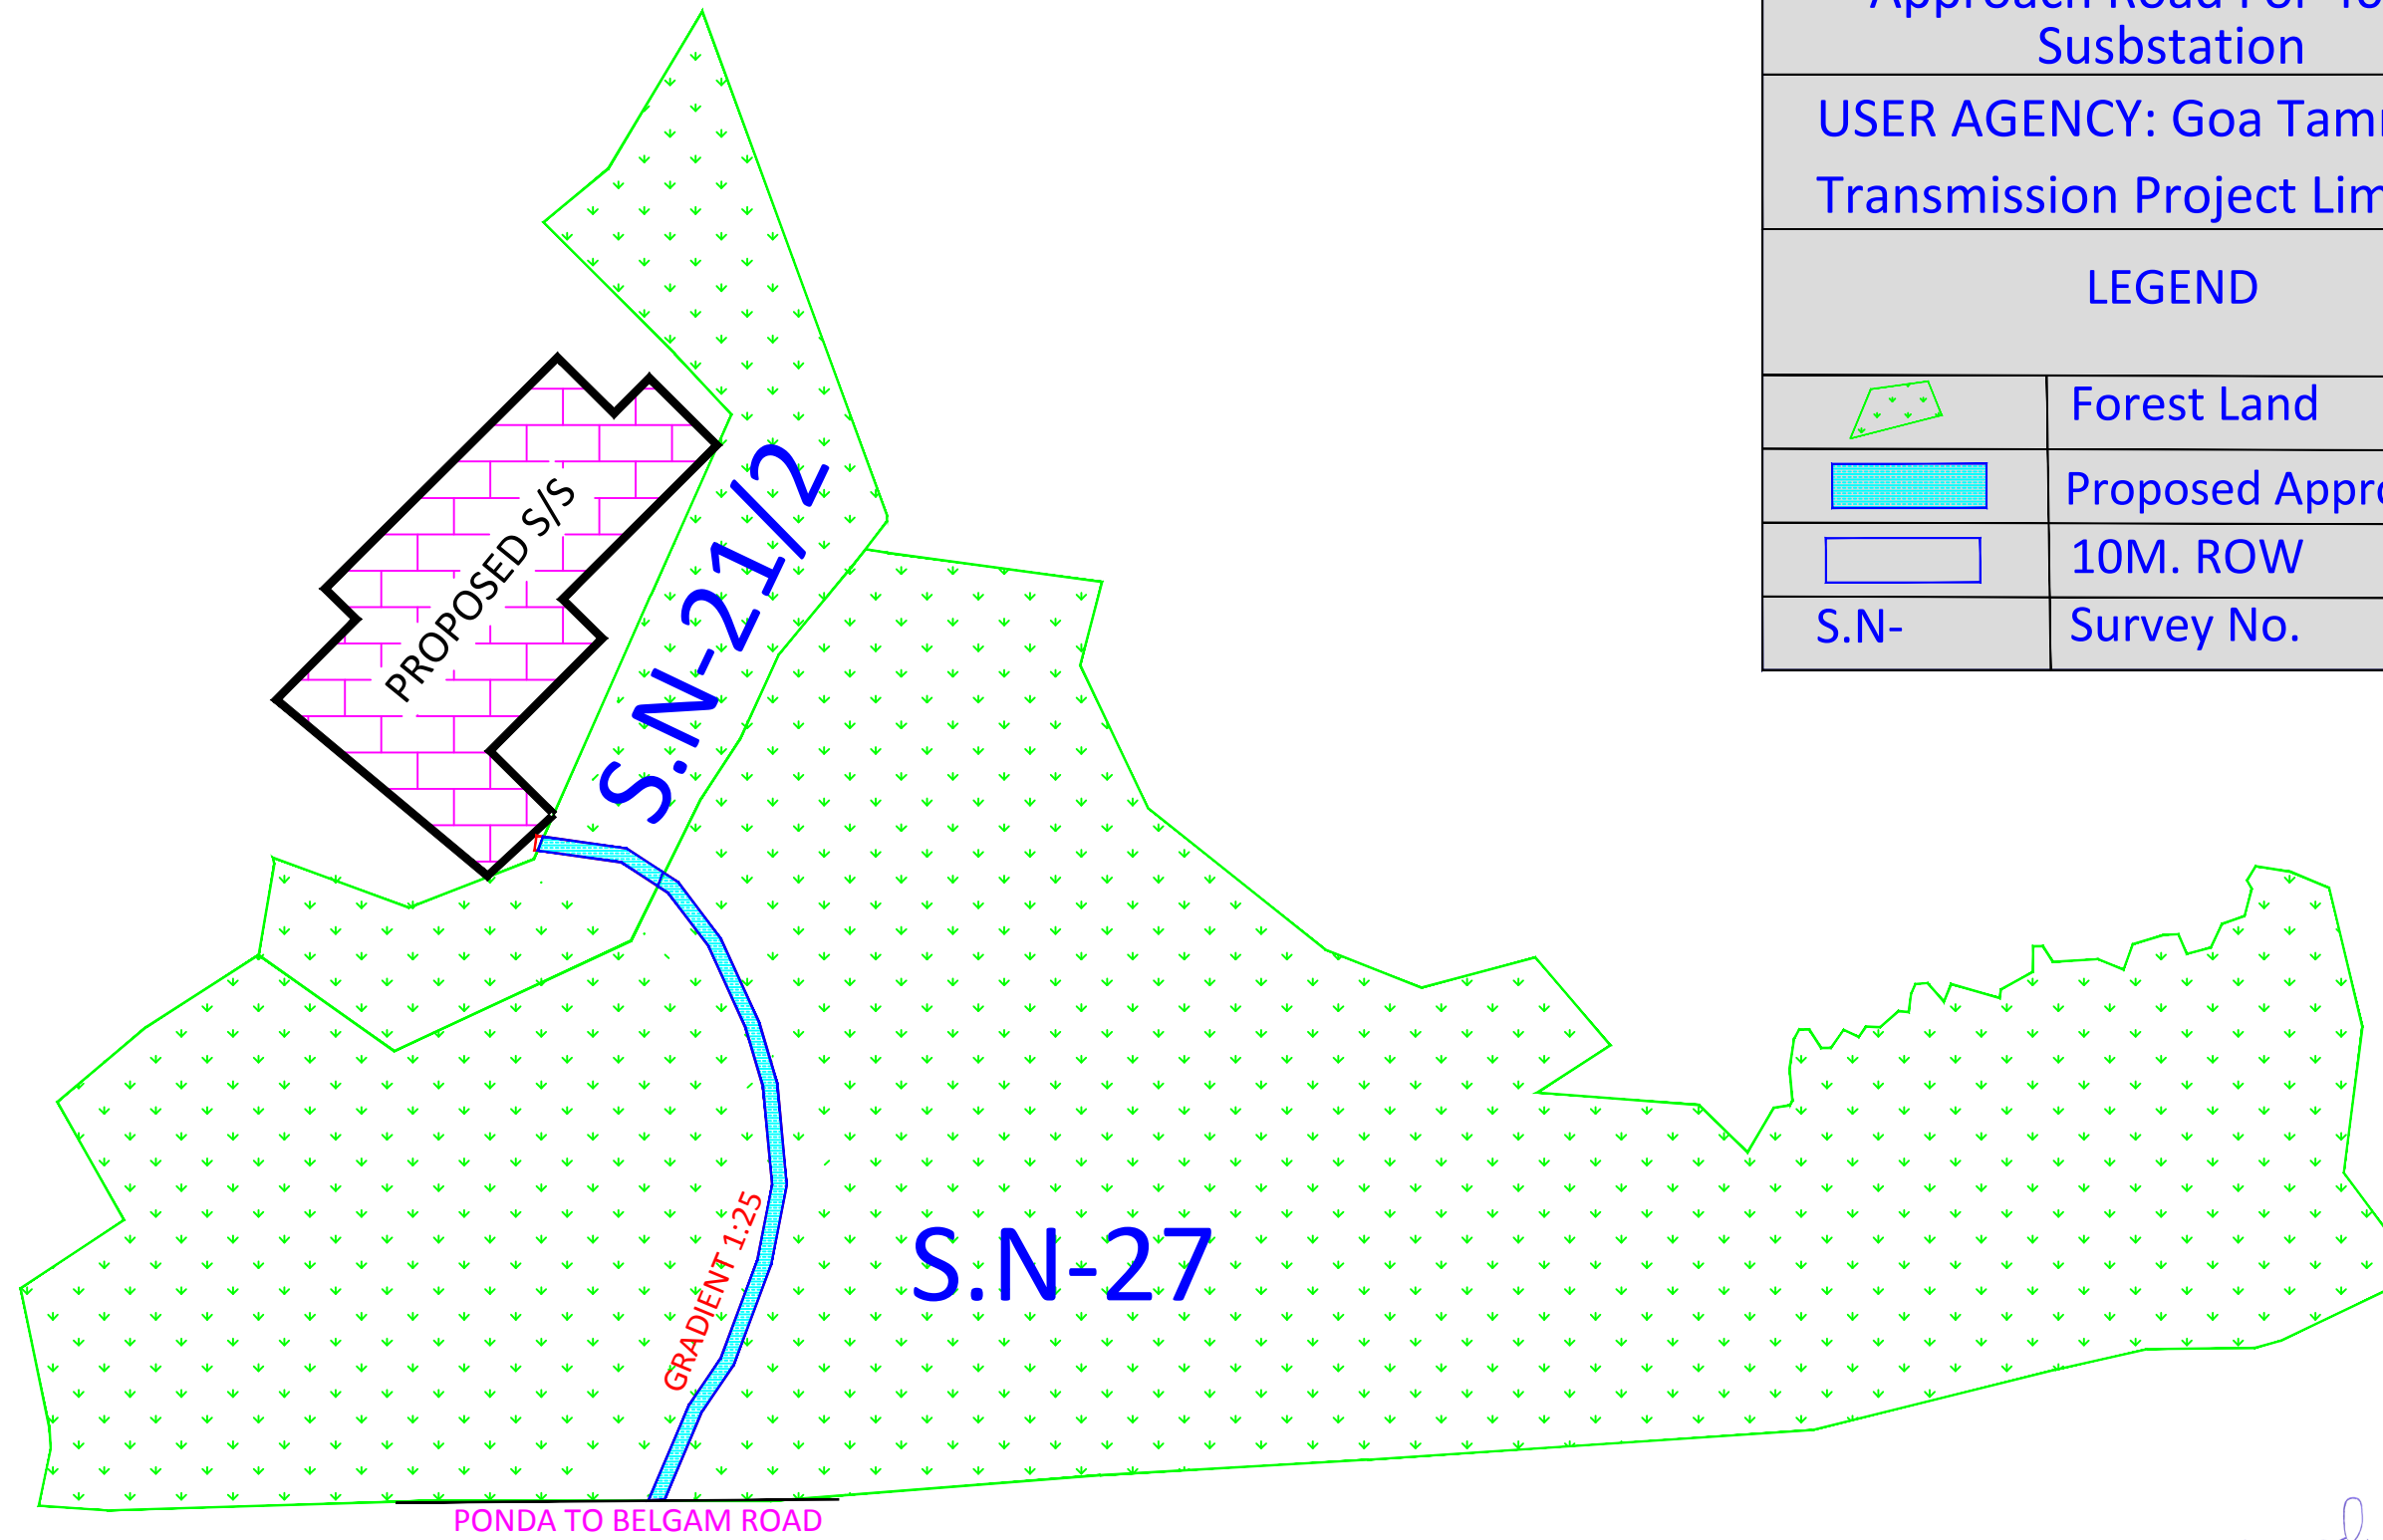


Approach Road For 400 KV
Substation

USER AGENCY: Goa Tamnar
Transmission Project Limited


LEGEND



Forest Land

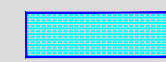

Proposed Approach Road

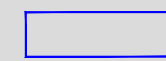

10M. ROW

S.N-

Survey No.

