




Site plan for Laying of Sewerage line Girola Pir to Sec-16 G.T. Road.

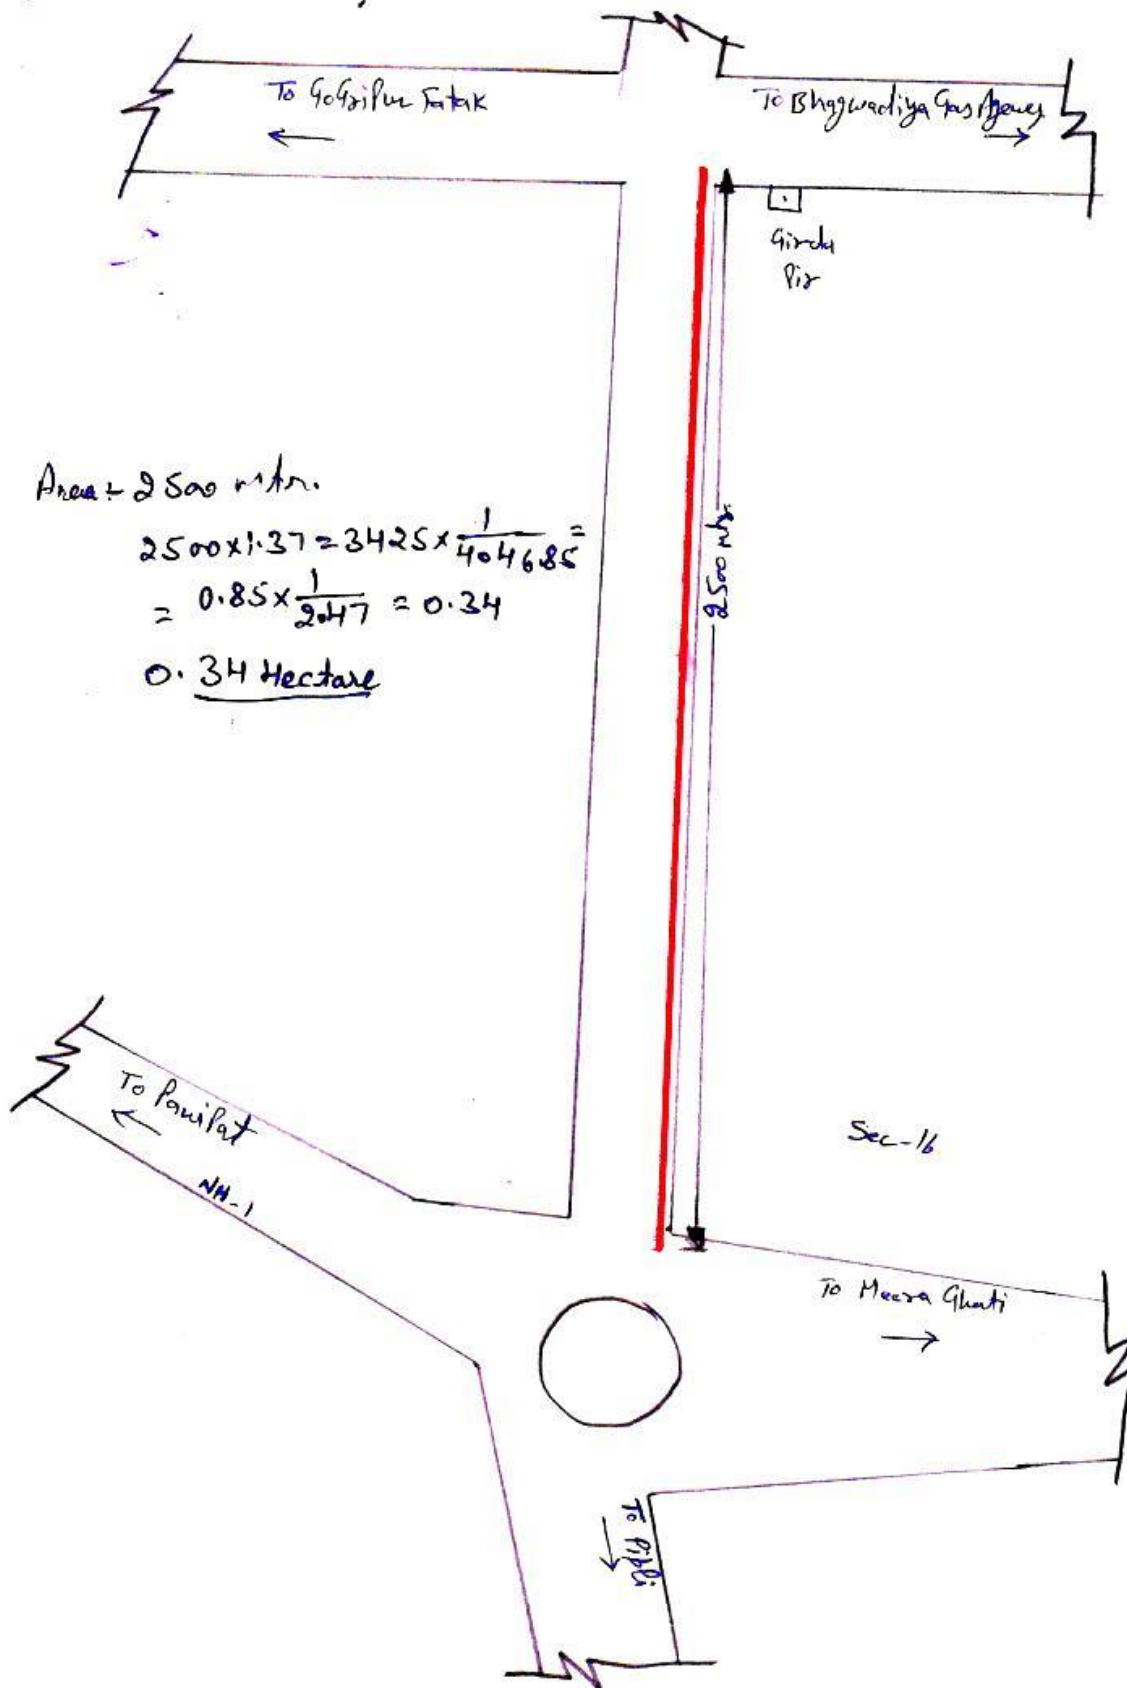

$$\begin{aligned}
 \text{Area} &= 970.00 \text{ m} \times 1.37 = 1328.90 \\
 &= \frac{1328.90}{404685} = \frac{0.328}{247} \text{ Hectare} \\
 &= 0.13 \text{ Hectare}
 \end{aligned}$$

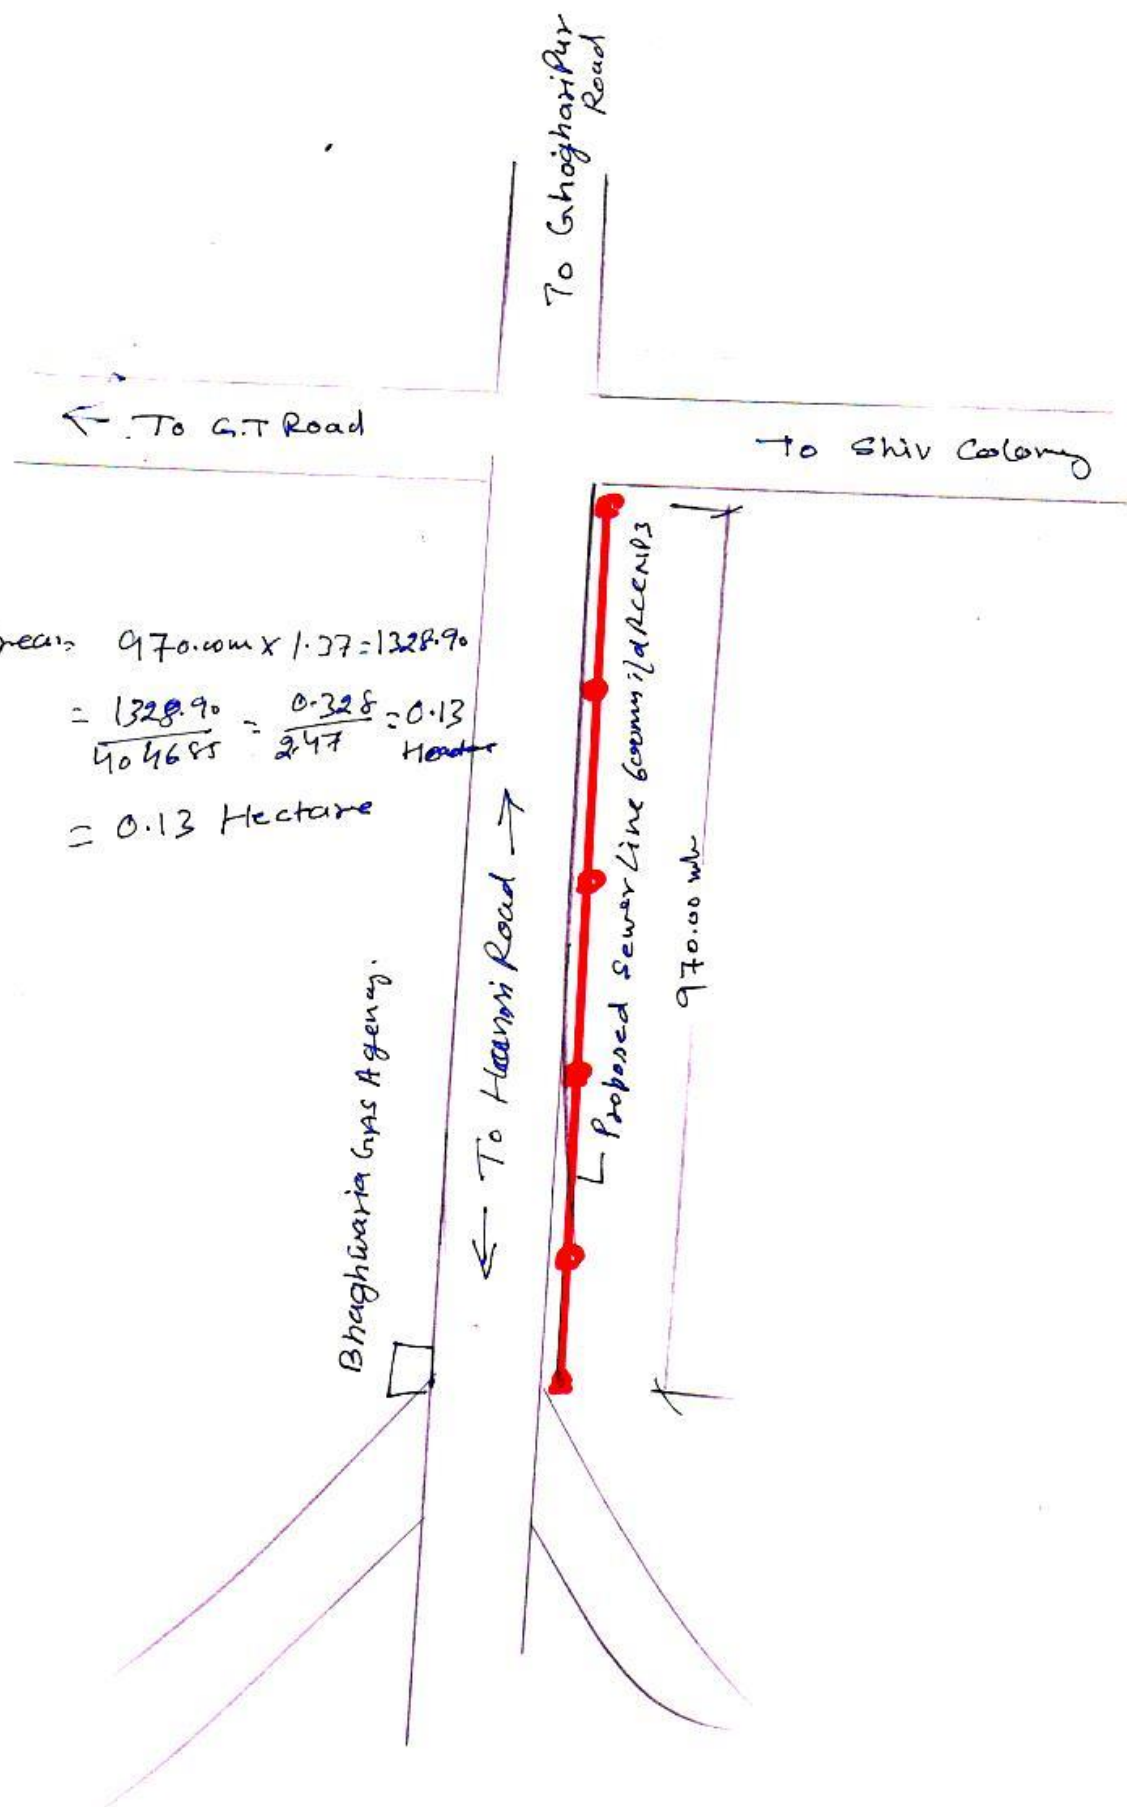

Site Plan For Laying of Sewer Line Sec-16

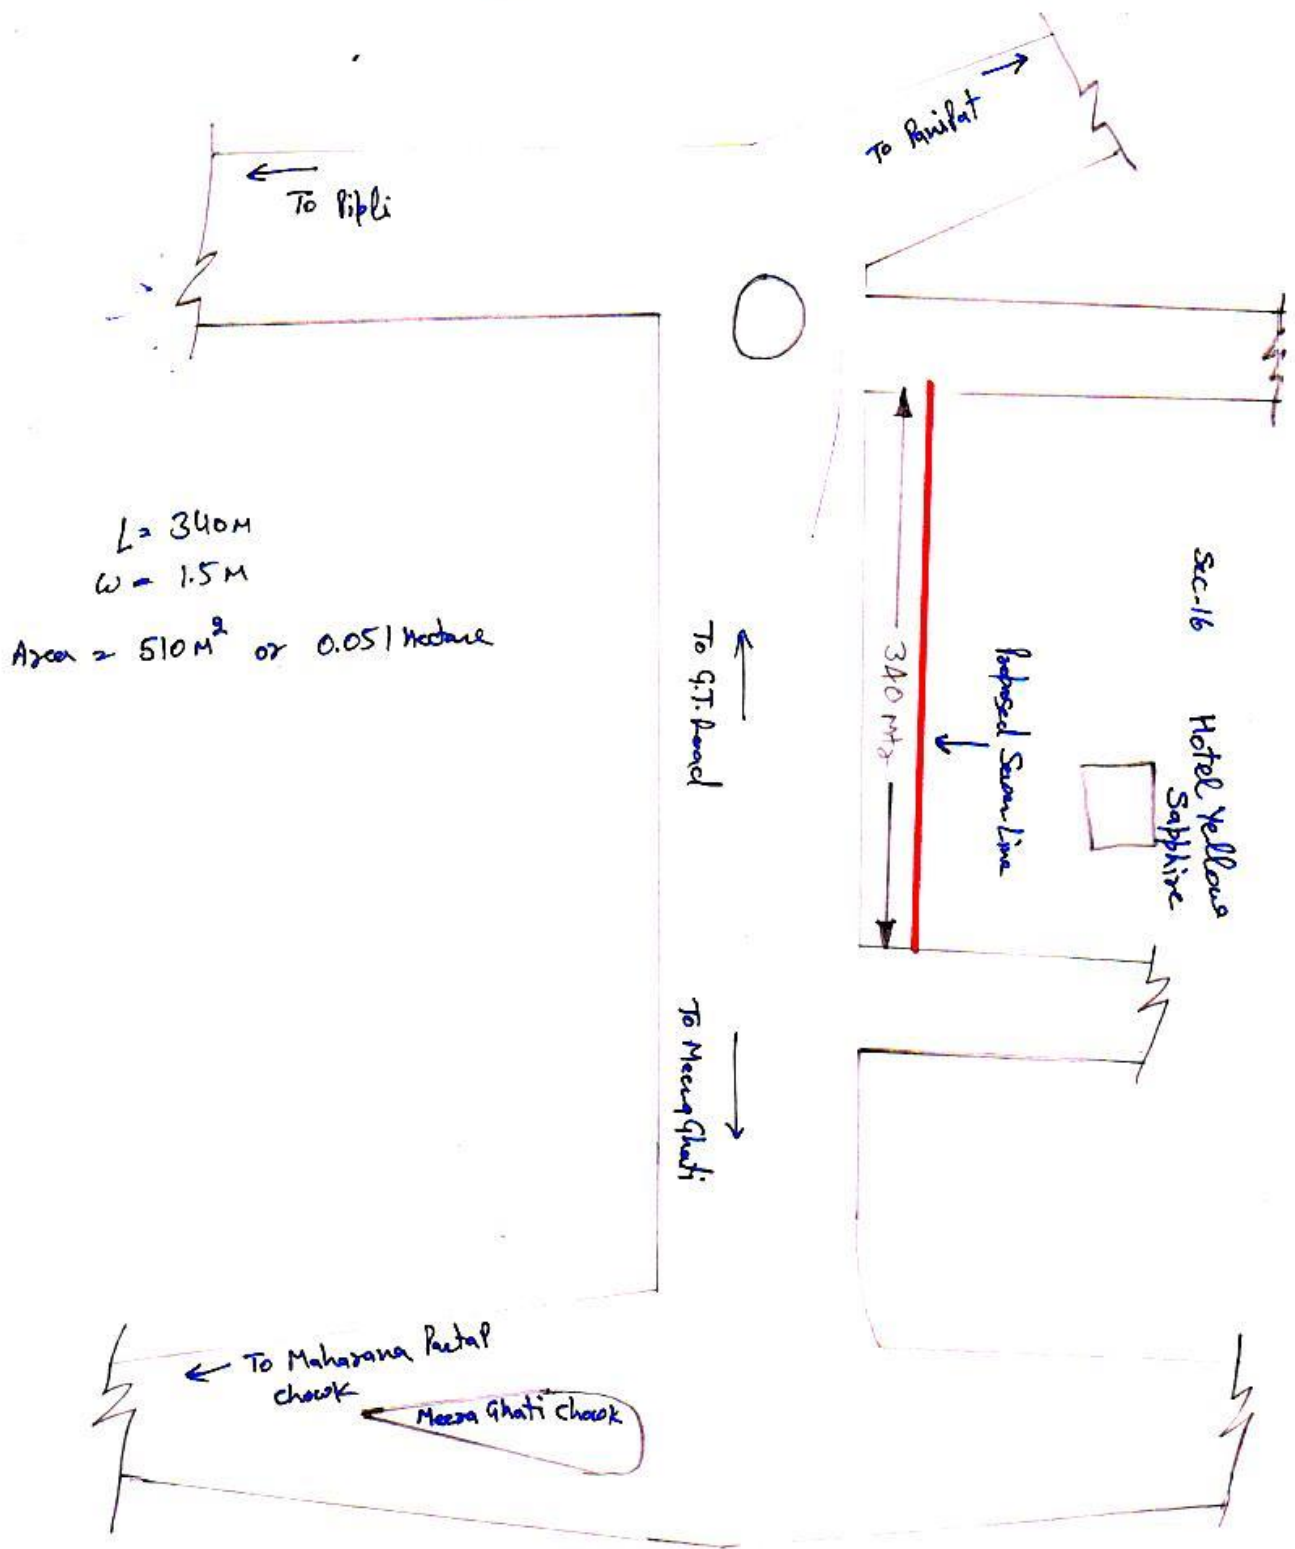

OFFICE OF THE EXECUTIVE ENGINEER
PUBLIC HEALTH ENGINEERING DIVISION NO- 2 KARNAL

To

The District Forest Officer,
Karnal.

Memo No. 1170.....

Dated. 8/2/2016

Subject: Permission for laying of Sewer line 600 mm i/d

It is brought to your kind notice that an estimate for laying of sewer line under C.M. Announcement has been approved by Government of Haryana. The sewer line will start from existing sewer in front of Hotel Yellow Sapphire Chowk and will be laid upto Shalimar Colony, Hansi Road (area 0.52 hectare). So you are requested to accord permission for laying of Sewer line on old G.T. Road at the earliest

Treat it as most urgent


EXECUTIVE ENGINEER

Endst No.

Dated. / / 2016

A Copy of the above is forwarded to The Sub Divisional Engineer, Public Health Engineering, Sub Division No. 1, Karnal for information & necessary action.


EXECUTIVE ENGINEER

From

The Engineer-in-Chief, Haryana,
Public Health Engineering Department,
Panchkula

To

The Superintending Engineer,
Public Health Engineering Circle,
Karnal

P.H.E. Circle

Sl. No. 56.91

14/05/2015

Memo No. 73644-45

- PHED/ Urban Dated: 10-8-15

Subject:

Detailed Project Report for improvement of sewerage network in Karnal Town including 27 Nos. newly approved colonies and 9 Nos. villages under NGT of Karnal Town. "Providing, Laying, Jointing, Cutting, S.W. pipe and RCC pipe NP3 of various sizes & all other works contingent thereto in recently approved colonies (Shallmar Colony, New Bahadur Chand Colony, Anand Vihar & Saini Colony) of Karnal Town.

Rs. 206.35 Lacs

Reference your memo No. 8015 dated 20.07.2015, on the subject noted above.

The approval of Chief Engineer (U) to the NIT amounting to Rs. 206.35 Lacs (Rs. Two Crore Six Lacs and Thirty Five Thousand only) for the above cited work is hereby conveyed subject to the financial regularities and following conditions: -

CONDITIONS:-

- 1 All the cuttings and corrections be got attested by the Engineer-in-Charge before upload on website for e-tendering.
- 2 The expenditure against the work shall not exceed over the administratively approved estimate and funds sanctioned for the work.
- 3 The concerned Superintending Engineer shall approve the Constructional and Structural design & drawings, X-Section, L-section and Sewer Design Statement before taking the work in hand.
- 4 The time limit is 12 (Twelve) months.
- 5 No change in specifications and scope of work shall be made without specific approval of this office.
- 6 The quantities provided and calculated in the NIT shall be the responsibility of the Engineer-in-Charge.
- 7 The physical scope of work taken in NIT should not be covered in any other administratively approved estimate under any programme.
- 8 The detailed estimate of the work shall be submitted within two months to this office for its technical sanction.
- 9 The sanction under rule 9.5.1 of PWD code be taken from the competent authority before taking the work in hand.
- 10 The Engineer-in-Charge will adopt the 3rd party inspection. The inspection and sample testing charges will be borne by the Department.
- 11 The correctness of the Ground level and Bed level of the proposed /existing Sewer mentioned in the NIT is the responsibility of Engineer-in-Charge.
- 12 No work should be executed in unapproved colonies.
- 13 The contractor is required to verify the water table, bearing capacity and other Geo Physical conditions before tendering and no subsequent payments of design, dewatering/lowering of subsoil water, pile foundation, price escalation, any royalties etc. will be made on this account.

Further, it is requested to adopt the e-tendering process and the earnest money shall be through RTGS only for the said work and the approved NIT is enclosed herewith.

DA/NIT

For
Executive Engineer (U),
Engineer-in-Chief, Haryana,
PHED, Panchkula

CC To CHD (U) for information and necessary action

**PUBLIC WORKS DEPARTMENT HARYANA
(BUILDING & ROADS)
PROVINCIAL DIVISION NO.1, PWD B&R Br., KARNAL
E-mail : pwd-eeptd-karnal@hry.nic.in**

To

The Executive Engineer,
Public Health Engineering Division No.2,
Karnal.

Memo No. 479

Dated 23/2/16

Subject: - **Permission for laying of sewer line along old GT road to Namaste Chowk and Ghogripur road to Bhagwaira Gas Agency (Under Hon'ble Chief Minister announcement).**

Ref:- Your office memo No. 1683 dated 23/02/16 & in-continuation of this office No. 41 dated 08/01/16.

As discussed by Executive Engineer with undersigned this office has no objection if laying 600mm i/d of RCC pipe and NP-3 from Hotel Yellow Sapphire to Namesty Chowk having a stretch of 390 mtr. and 500mm i/d of RCC pipe Ghogripur road to Bhagwaira Gas Agency having a stretch of 970 mtr., subject to that no work will be executed without depositing BT bill as per letter under reference and with coordination of SDE P-5 Karnal of this office.

DA/Nil.

Executive Engineer
Provincial Division No.1
PWD B&R Br. Karnal

Endst. No:- 480

Dated:- 23/2/16

Copy of the above is forwarded to the Sub Divisional Engineer, Provl. Sub Division No.5, Karnal for information.

DA/NIL.

Executive Engineer
Provincial Division No.1
PWD B&R Br. Karnal