


Layout Plan of Solid Waste Management Plant at Kasol, Distt- Kullu

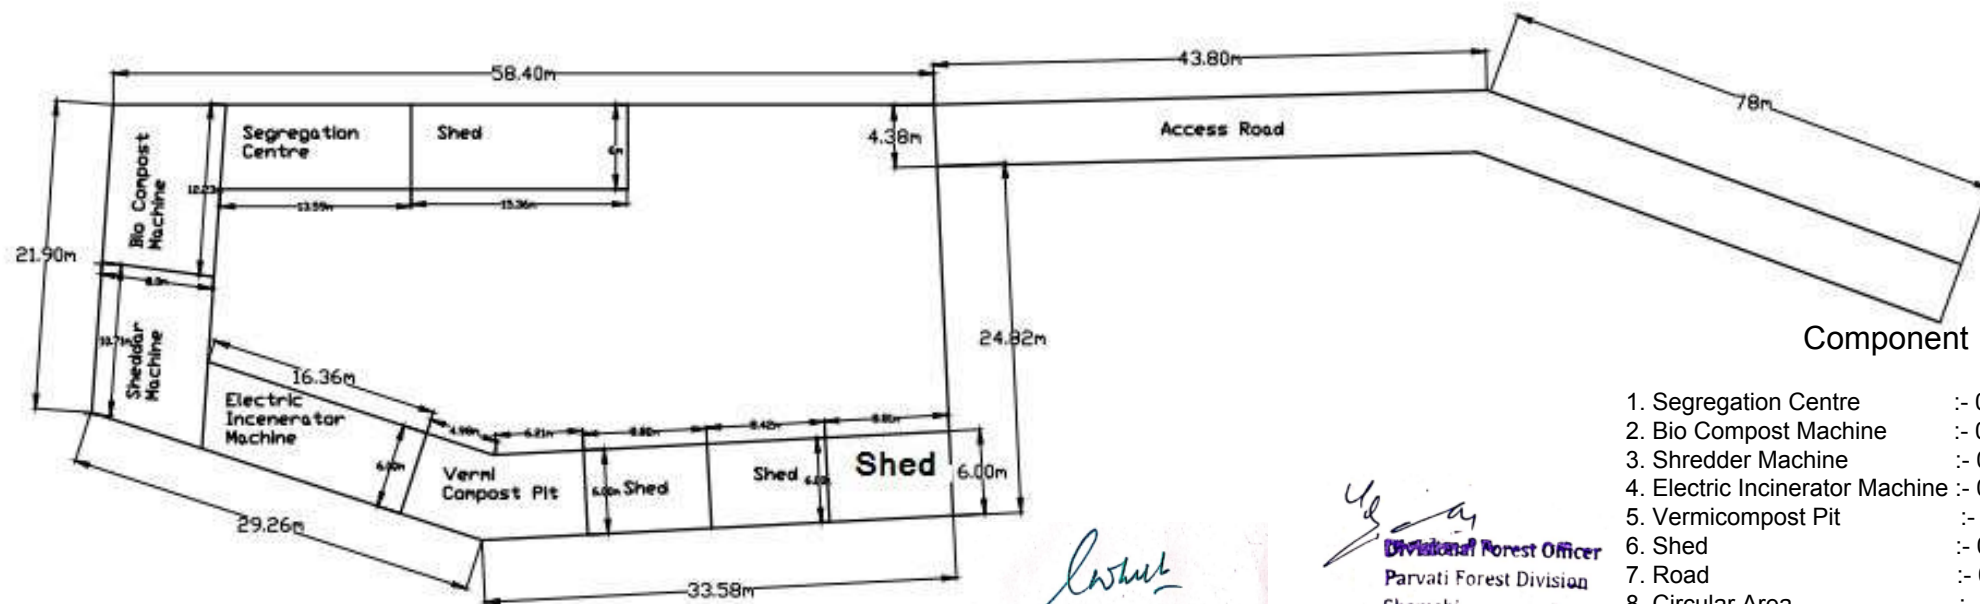

Component

1. Segregation Centre	:- 0.0084 ha.
2. Bio Compost Machine	:- 0.0096 ha.
3. Shredder Machine	:- 0.0088 ha.
4. Electric Incinerator Machine	:- 0.0102 ha.
5. Vermicompost Pit	:- 0.0066 ha.
6. Shed	:- 0.0258 ha.
7. Road	:- 0.0503 ha.
8. Circular Area	:- 0.0785 ha.
Total area	:-0.1982 ha.

(Signature)
Block Development Officer
Development Block Kullu.

(Signature)
Divisional Forest Officer
Parvati Forest Division
Shamshi