


Digital Map-Rehabilitation and Upgrading to 2-lane with paved shoulder configuration and strengthening of
(Kotwar-Satpali-Jwalpa-Srinagar section) from Km 139.00 to 76.00 of NH-119 (New no. 534)

Scale 1:50,000

SOI Toposheet No. 43 & 99

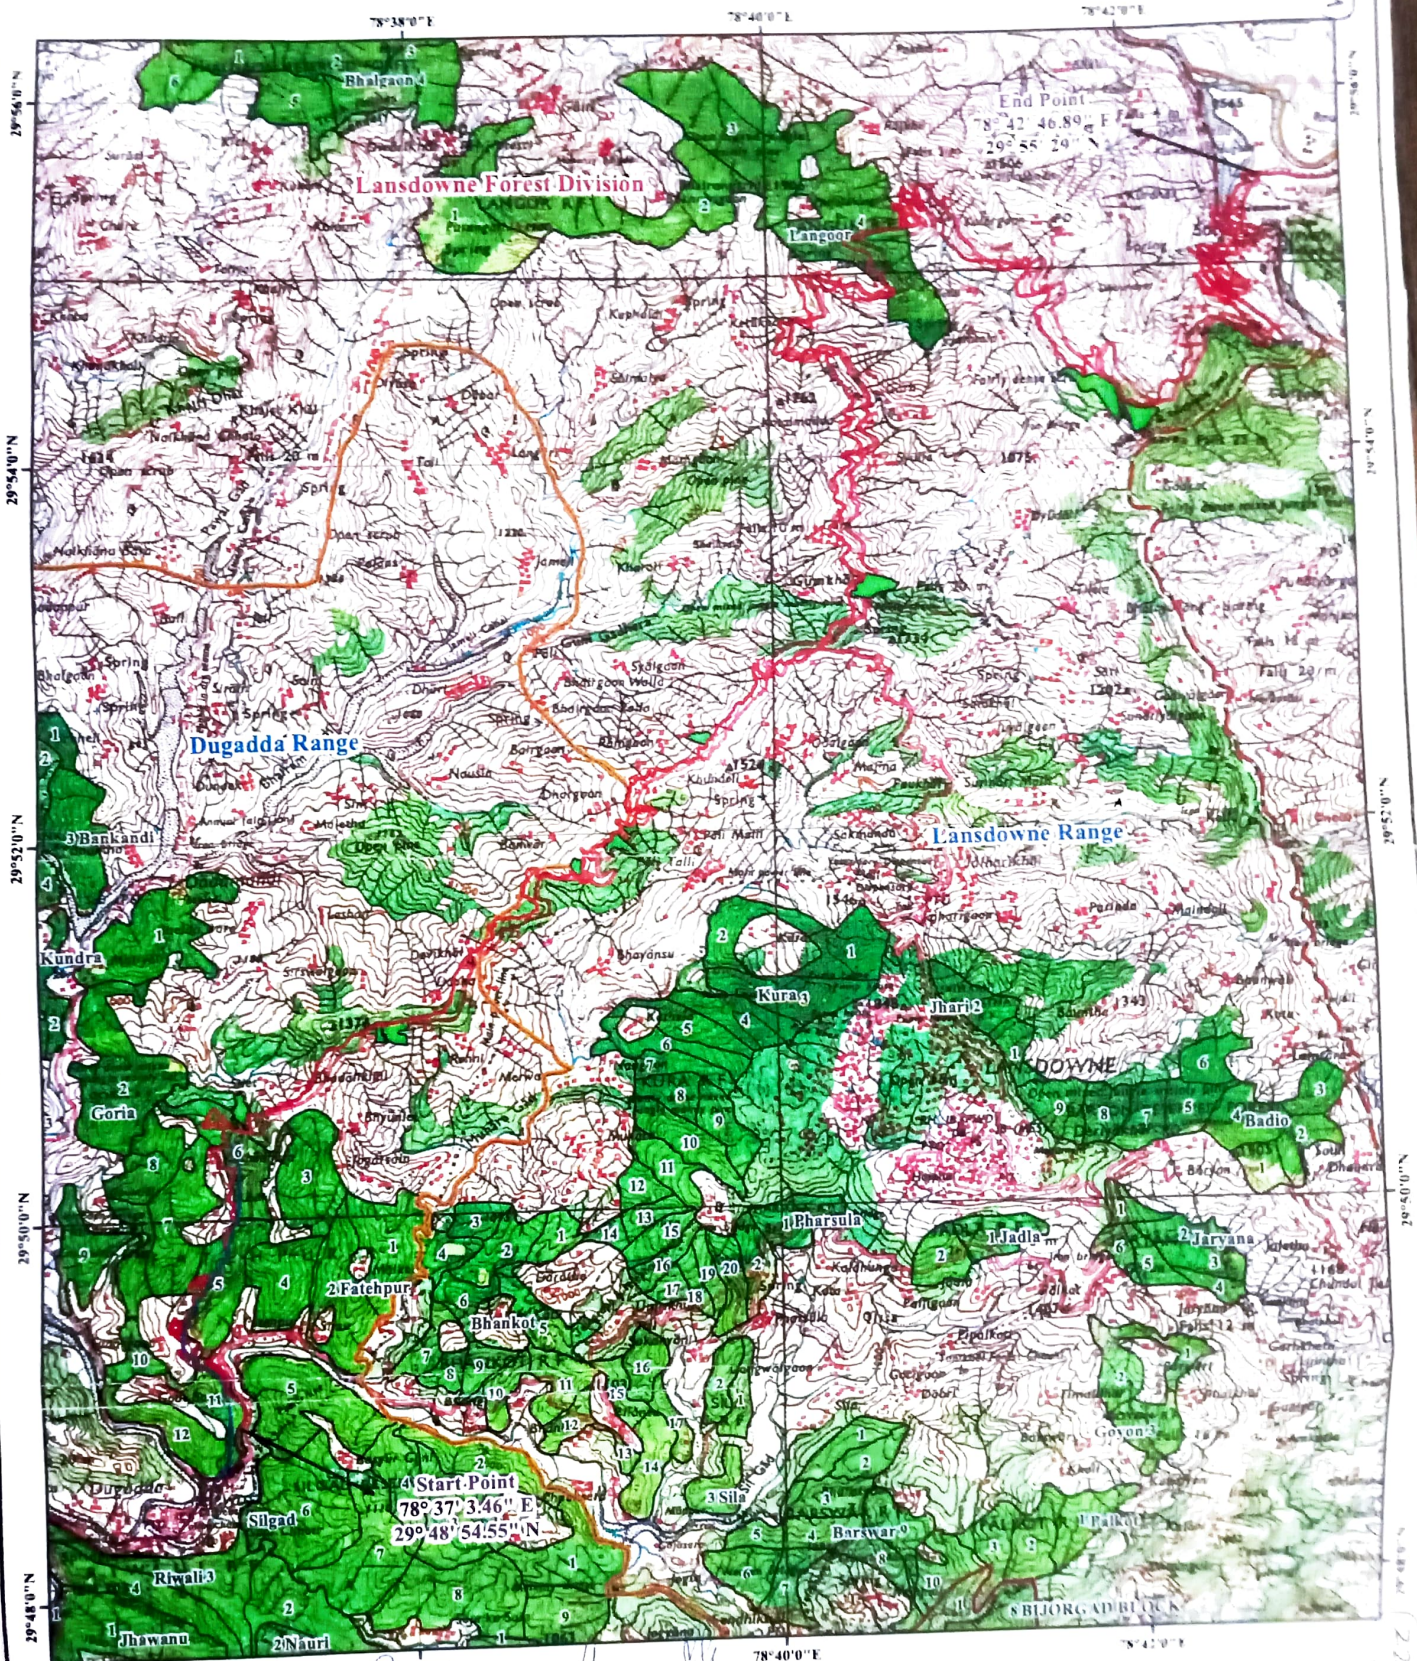

Legend

- Range Boundary
- Reserve Forest Area
- Division Boundary
- Proposed Road
- Existing Road
- Protected Area
- Muck Disposal Site