


LAYOUT PLAN FOR CONSTRUCTION OF ROAD FROM LALI DHABAR VIA SERGALI PAUNI (DHENGIDHAR) TO VILLAGE TOTE PHASE
2ND (UNDER NABARD) LOAN ASSISTANCE (L= 2.0 KM)

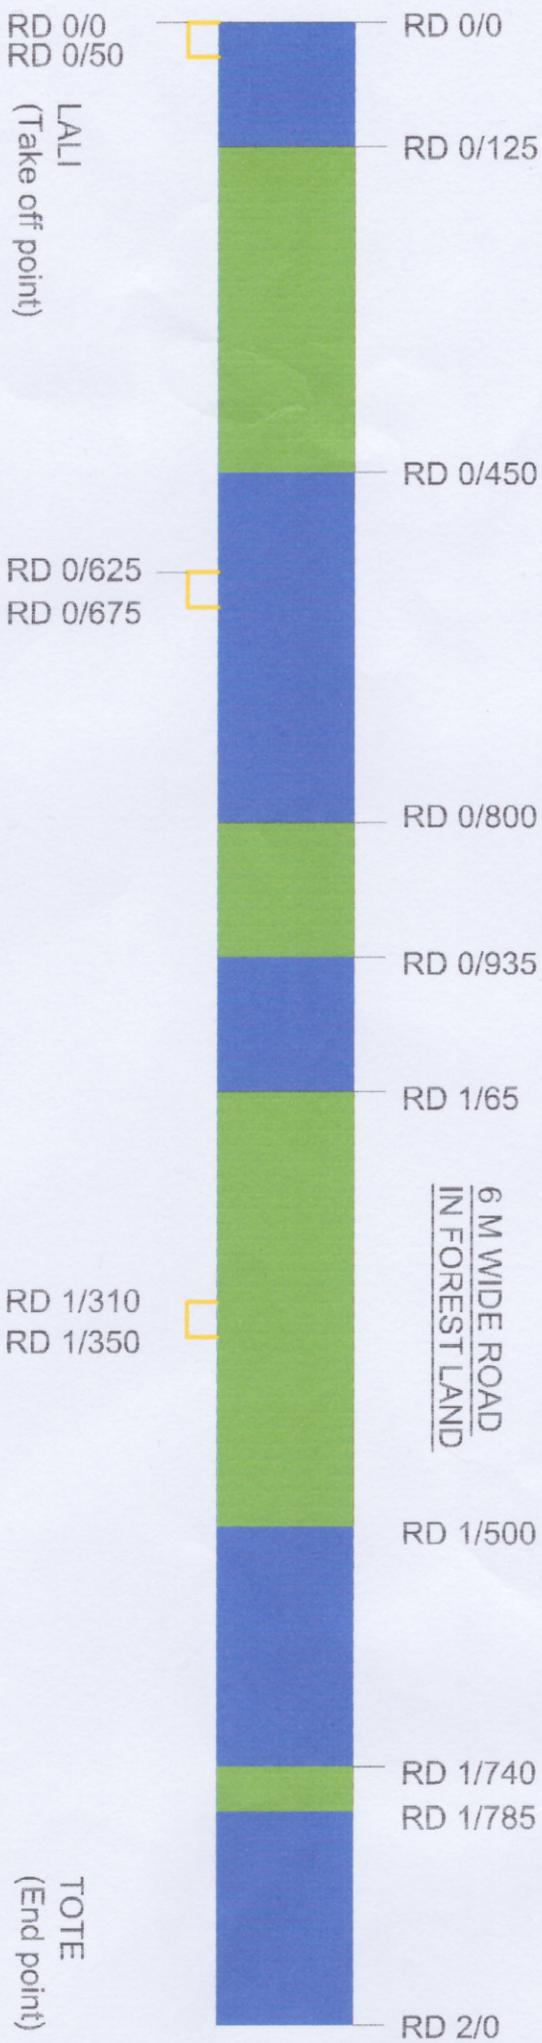

FOREST AREA DETAILS		LENGTH X WIDTH		AREA	
AREA DETAIL OF ROAD					
RD 0/125 TO 0/450		325M X 6M		1950 M ²	
RD 0/800 TO 0/935		135M X 6M		810 M ²	
RD 1/65 TO 1/500		435M X 6M		2610 M ²	
RD 1/740 TO 1/785		45M X 6M		270 M ²	
DUMPING AREA DETAILS		TOTAL AREA -A		800 M² -- (B)	
RD 0/310 TO 0/350		40M X 20M			
TOTAL AREA	= (A+B)	= (5640 M² + 800 M²)	= 6440 M²	= 0.644 HECTARES	

Asst. Engr. Digvijay,
PWD (R&B) Sub-Divn
 Landher

LEGEND	
1.	FOREST LAND
2.	NON FOREST LAND
3.	DUMPING POINT

Sub-Engineer
PWD (R&B) Division
 Tidharapur