



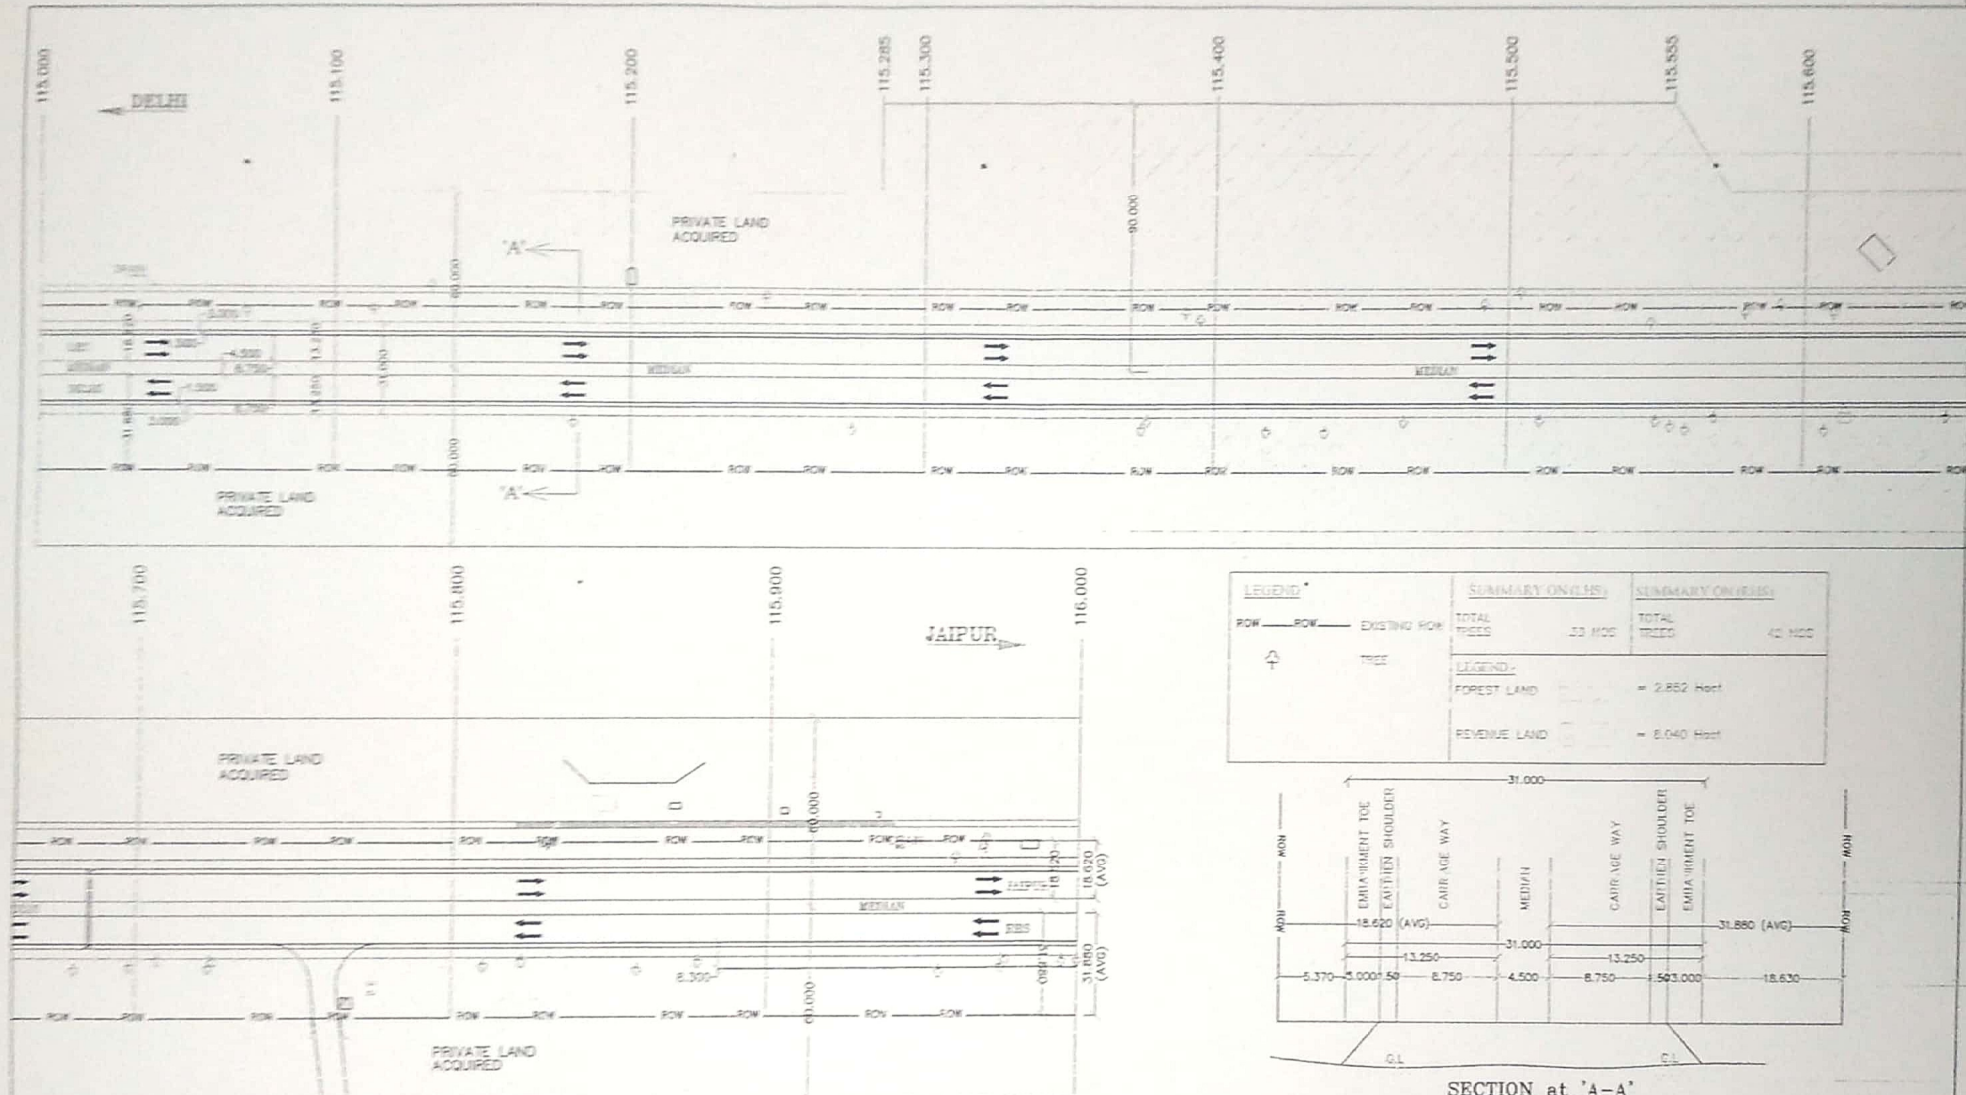

LEGEND		SUMMARY ON LHS		SUMMARY ON RHS	
ROW	EXISTING ROW	TOTAL TREES	23 NOS	TOTAL TREES	42 NOS
TREE		LEGEND			
		FOREST LAND		= 2.852 Hect	
		REVENUE LAND		= 8.040 Hect	

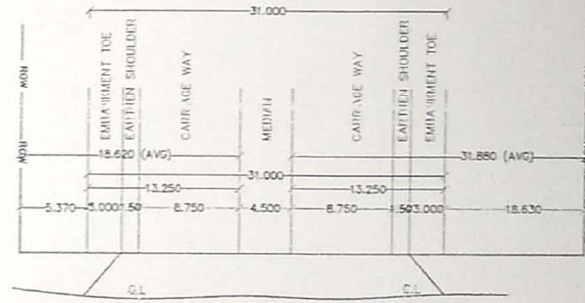

SECTION at 'A-A'


उपवन संरक्षक
सामाजिक वानिकी
अलवर (राज०)

S. Agrawal


SCALE: 1 CM : 1 M

Project Director
NATIONAL HIGHWAY AUTHORITY OF INDIA
Corridor Management Unit
KOTPUTLI (RAJASTHAN)

PLAN IN BETWEEN CH:115.000 TO 116.000 FOR NEW TOLL PLAZA (NH-8)

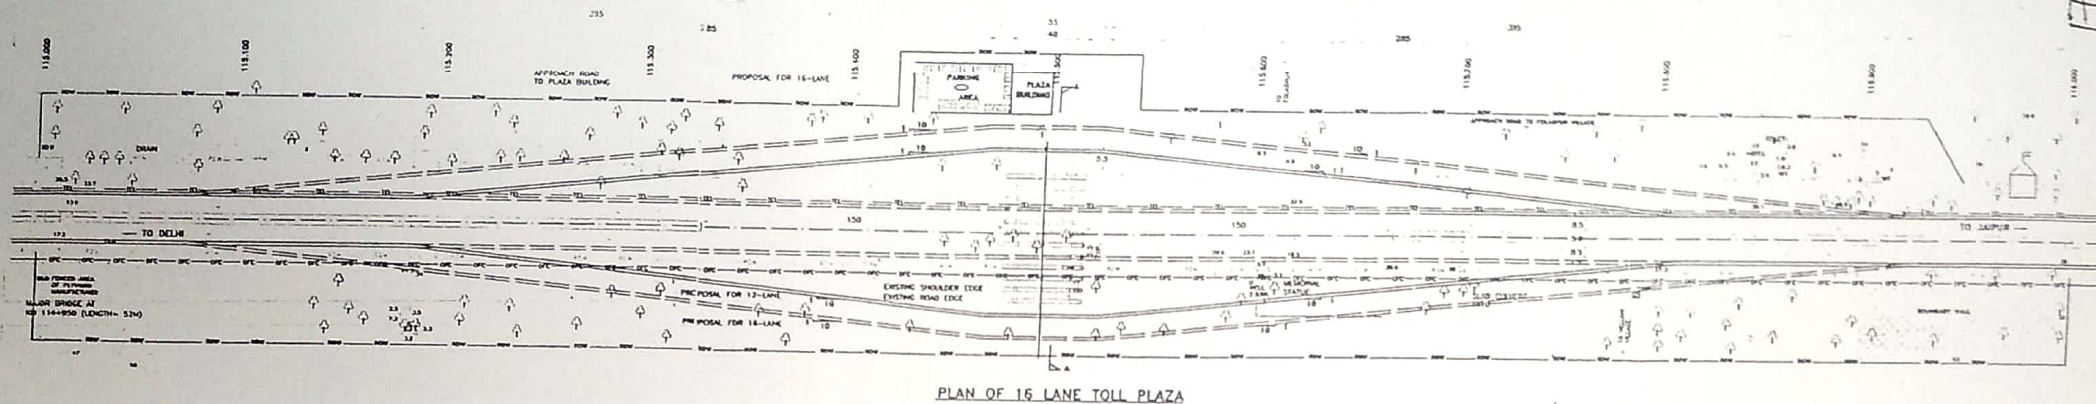

CROSS SECTION AT A-A

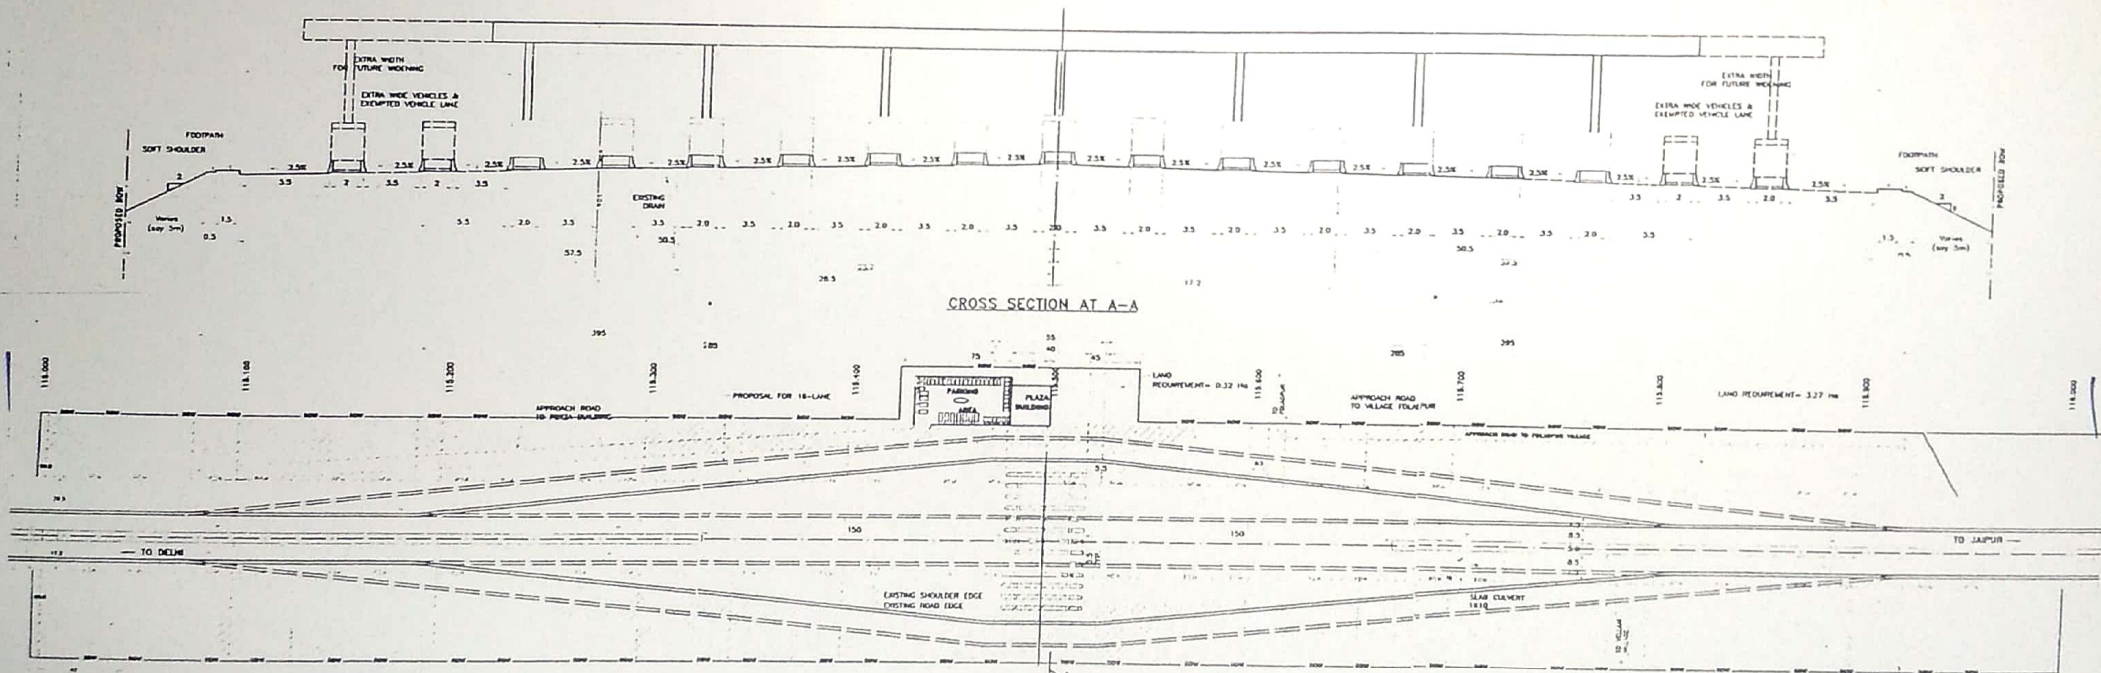

PLAN OF 16 LANE TOLL PLAZA

PROPOSAL FOR NEW TOLL PLAZA AT KM 115+500

NOTES:-

1. ALL DIMENSIONS ARE IN MM
2. LAND ACQUISITION FOR HIGHWAY
LHS = 2.95 Ha
RHS = 4.27 Ha
TOTAL = 7.22 Ha
3. LAND ACQUISITION FOR TOLL PLAZA
BUILDING & PARKING = 0.32 Ha
4. NO. OF TREES

GIRTH (ABOVE 50mm TO 100mm)	=	-
(ABOVE 100mm TO 300mm)	=	-
(ABOVE 300mm TO 500mm)	=	35
(ABOVE 500mm TO 1000mm)	=	83
(ABOVE 1000mm TO 1500mm)	=	59
(ABOVE 1500mm TO 1800mm)	=	5

LEGEND

- CENTRE LINE OF EXISTING ROAD
- EXISTING ROAD EDGE
- EXISTING SHOULDER EDGE
- EXISTING MEDIAN EDGE
- PROPOSED FOR 16-LANE
- PROPOSED FOR 12-LANE
- FENCE LINE
- OFC LINE
- TEL LINE
- EXISTING DRAIN

- PROPOSED ROW
- EXISTING ROW
- EXISTING STRUCTURE
- TREE

For Sheldia Associates Inc. P. N. Leong Sdn. Bhd.
Project Projects (P) P. N. Leong Sdn. Bhd.
Team Leader