



SKETCH DIAGRAM OF 132KV D/C SALAKATI TO KOKRAJHAR TRANSMISSION LINE (NAYEKAON PRF PART- II SEGMENT)

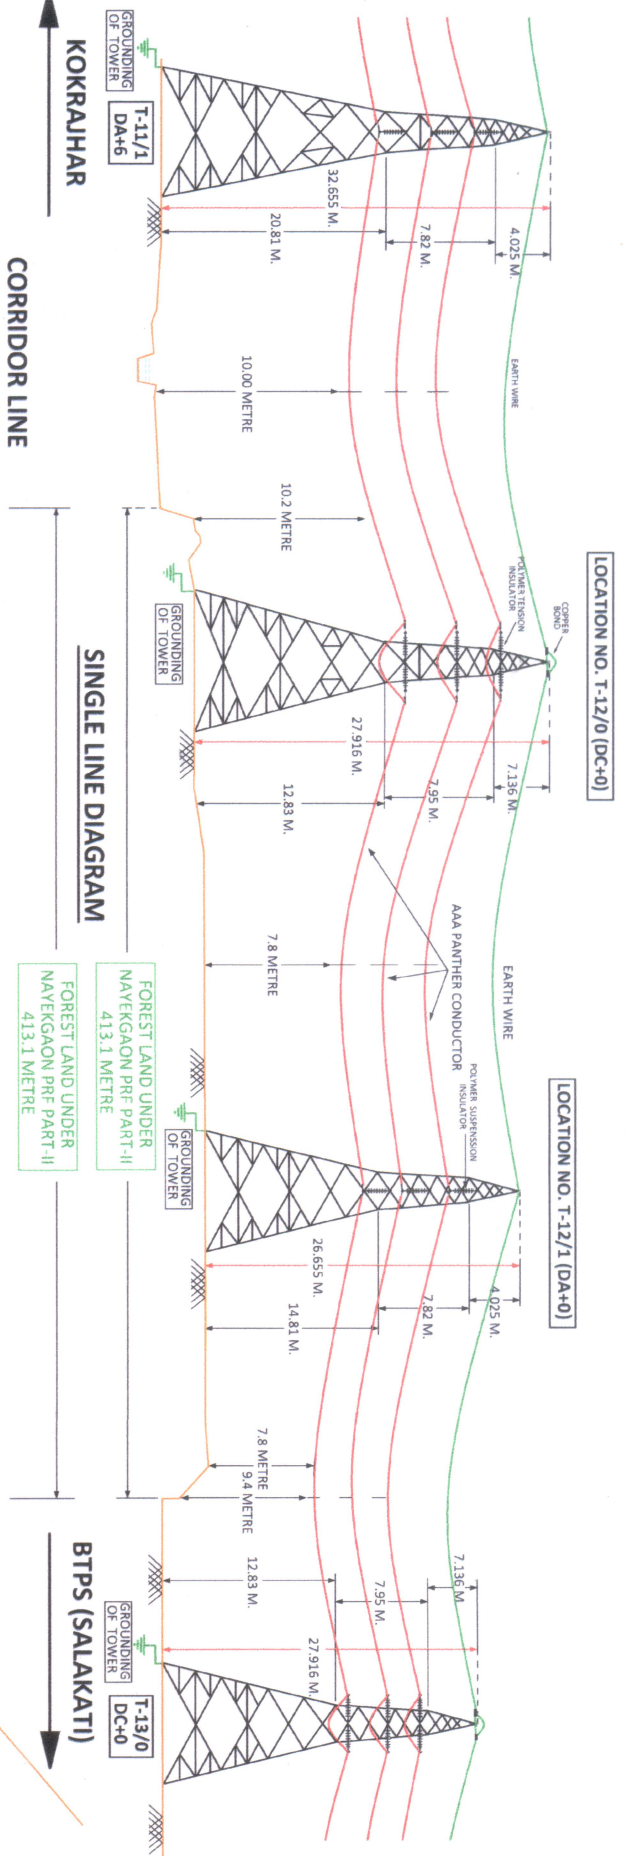

CORRIDOR LINE

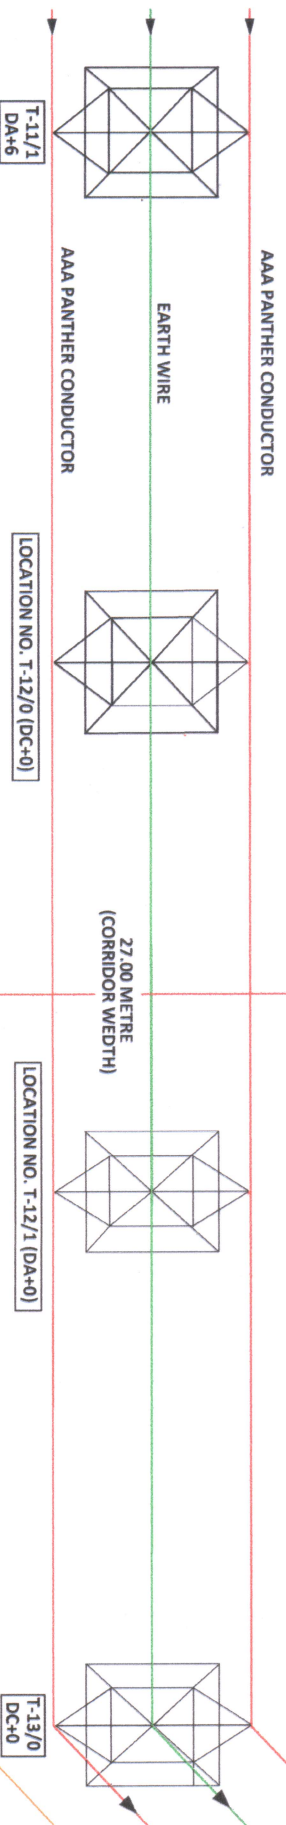

PLAN VIEW

Asst. General Manager
220KV Salakati Grid Sub-Station
AEGCL :: Salakati

LEGEND

POWER CONDUCTOR

EARTH WIRE

GROUNDING OF TOWER

CORRIDOR LINE

GROUND LEVEL

DRAWING NOT IN SCALE