

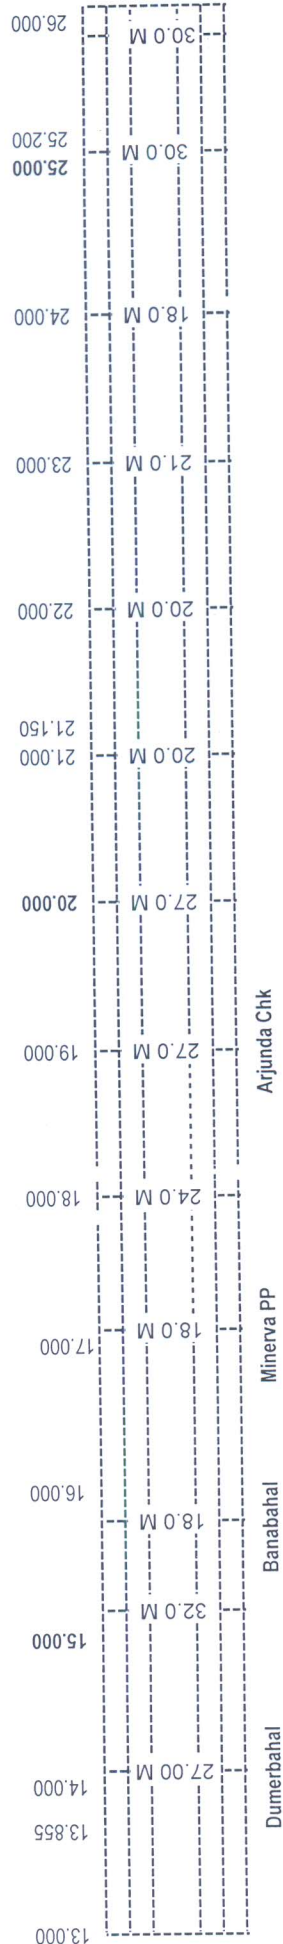



Linear Diagram Map of NH-57 From Km.0/0 to 46/0 Km.

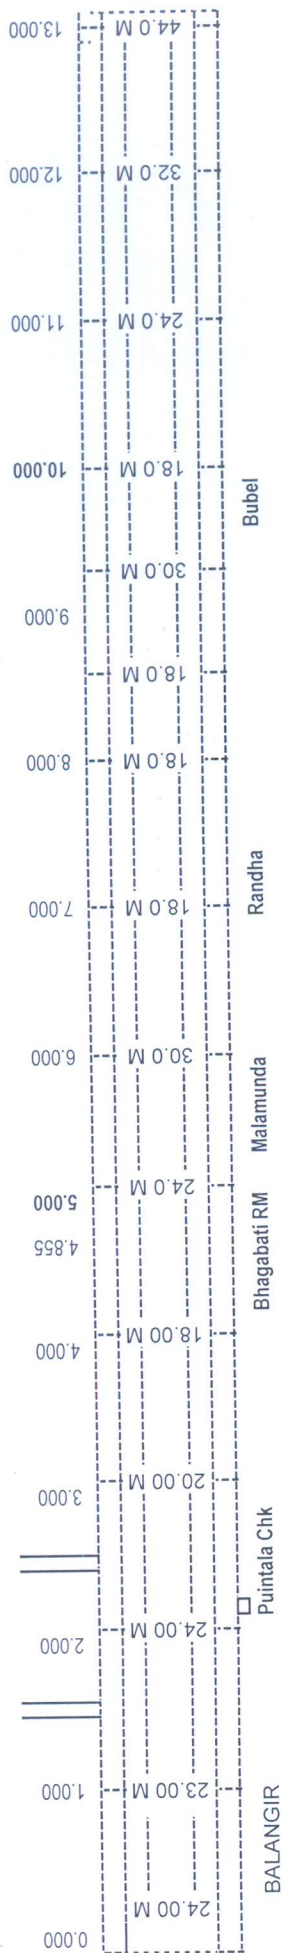

BAHIRASAR

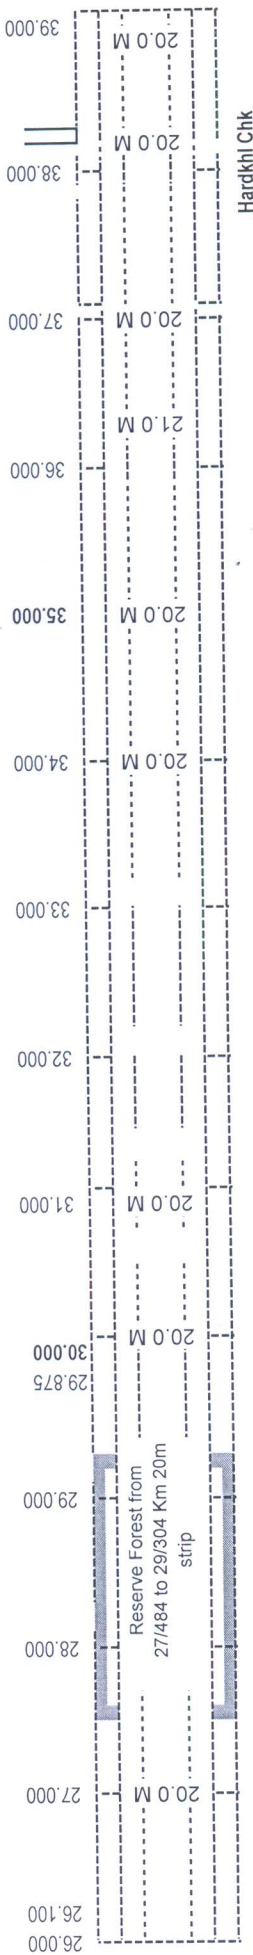

KHAMESWARPALI

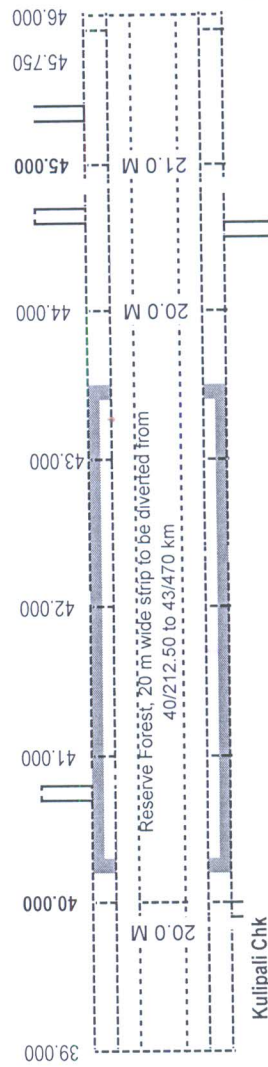

21.1.12

EXECUTIVE ENGINEER
N H DIVISION, BALANGIR

MAHANADI BRIDGE CHHACK

Propose diversion area in Reserved forest