


**LAYOUT PLAN FOR CONSTRUCTION OF ROAD FROM UJH NALLAH CHIGLI KIYA WITH
APPROACH (LEFT SIDE) (UNDER STATE SECTOR, APPROACHES TO BRIDGE) PWD (R&B)
DIVISION UDHAMPUR**

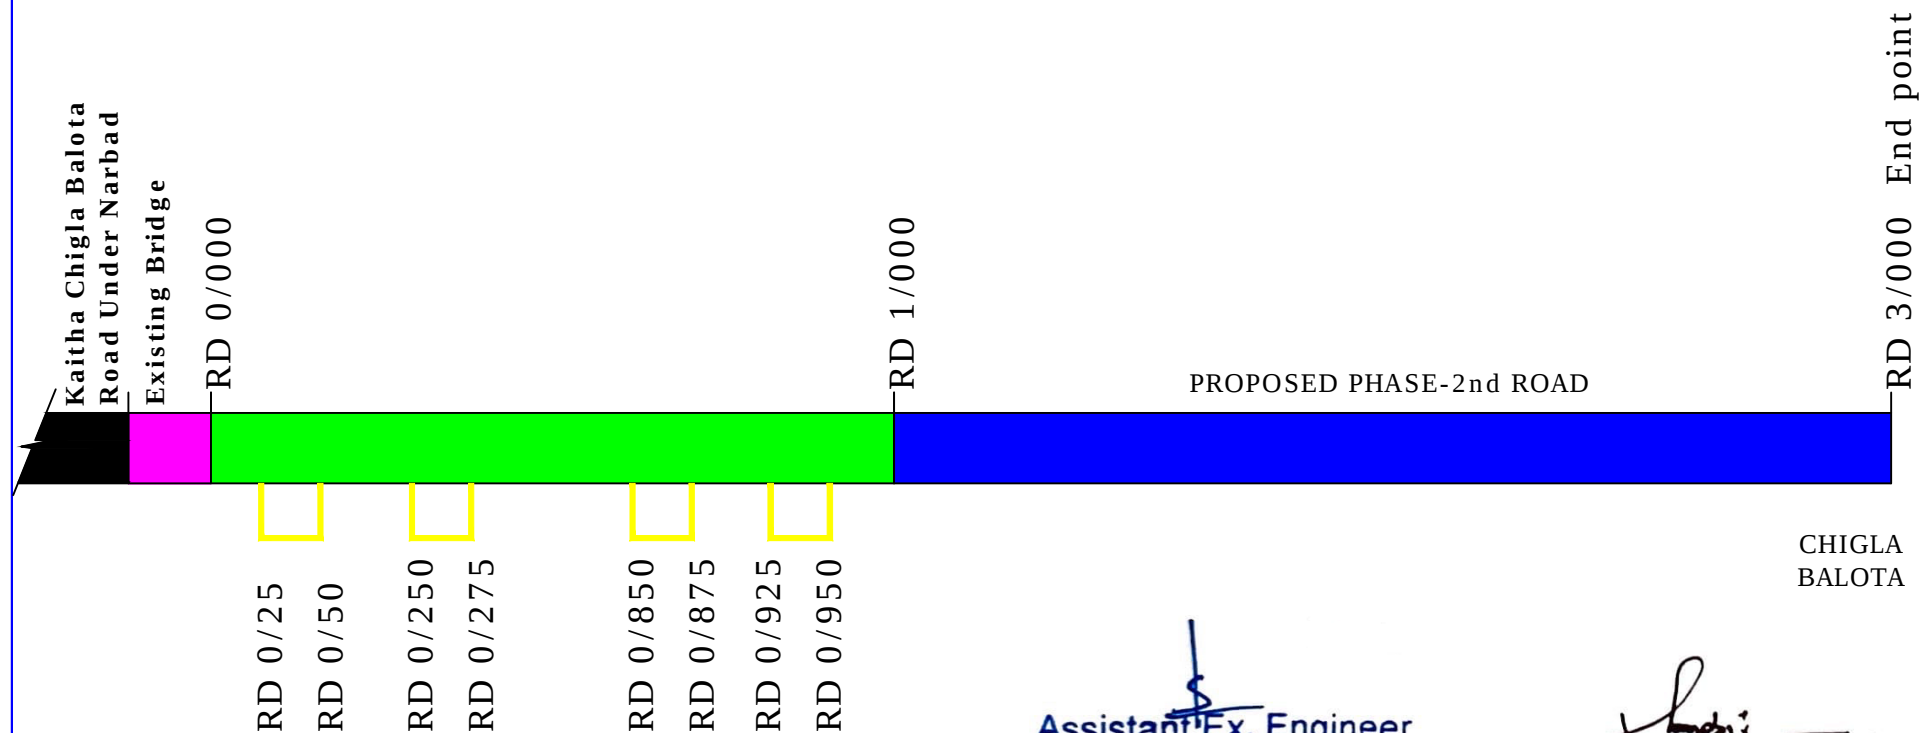

Assistant Ex. Engineer
PV/D (R&B) Sub-Division
Ramnagar

Executive Engineer
PWD (R&B) Division
Udhampur

FOREST AREA DETAILS

AREA DETAIL OF ROAD	LENGTH X WIDTH	AREA
RD 0/000 TO 1/000	1000M X 6M	6000 M ² - A

DUMPING AREA DETAILS

RD 0/25 TO 0/50	25 M X 30 M	750 M ²
RD 0/250 TO 0/275	20 M X 25M	500 M ²
RD 0/850 TO 0/875	25 M X 30 M	750 M ²
RD 0/925 TO 0/950	20 M X 25 M	500 M ²
		2500 M ² - B 0.25 HECT.

TOTAL AREA = A+B= 6000 M² + 2500 M² = 8500 M² OR 0.8500 HECTARES

LEGEND:-

1.	FOREST LAND	
2.	EXISTING BRIDGE	
3.	DUMPING SITE	
4.	PROPOSED PHASE 2nd ROAD	
5.	OTHER ROAD	