


PROPOSED COMPENSATORY AFFORESTATION PLAN FOR NON FOREST LAND ON GT SHEET MAP IN VILLAGE - KHADBEEJ PUR ,
TEHSIL - NEEM KA THANA, DISTT. - SIKAR (RAJ.) OF CONSTRUCTION OF ROAD
(TARNAU- DEEDWANA- LAXMANGARH-MUKUND GARH HIGHWAY) AREA = 9.65 HECT.


APPLIED BY :-

SCALE- 1 CM = 500 MTR.

GT SHEET No.- 45 M/14

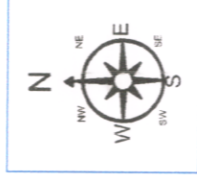

- | | LIST OF LAT LONG |
|----|---------------------------------|
| 1. | 27°44'36.5074", 075°53'00.2590" |
| 2 | 27°44'31.9741", 075°53'02.9767" |
| 3. | 27°44'39.4893", 075°53'04.4594" |
| 4. | 27°44'39.7407", 075°53'08.1818" |
| 5. | 27°44'49.3045", 075°53'08.4415" |
| 6. | 27°44'49.4544", 075°53'05.5337" |
| 7. | 27°44'48.6240", 075°53'03.4989" |
| 8. | 27°44'47.9967", 075°52'57.6009" |
| 9. | 27°44'36.5259", 075°52'57.4001" |

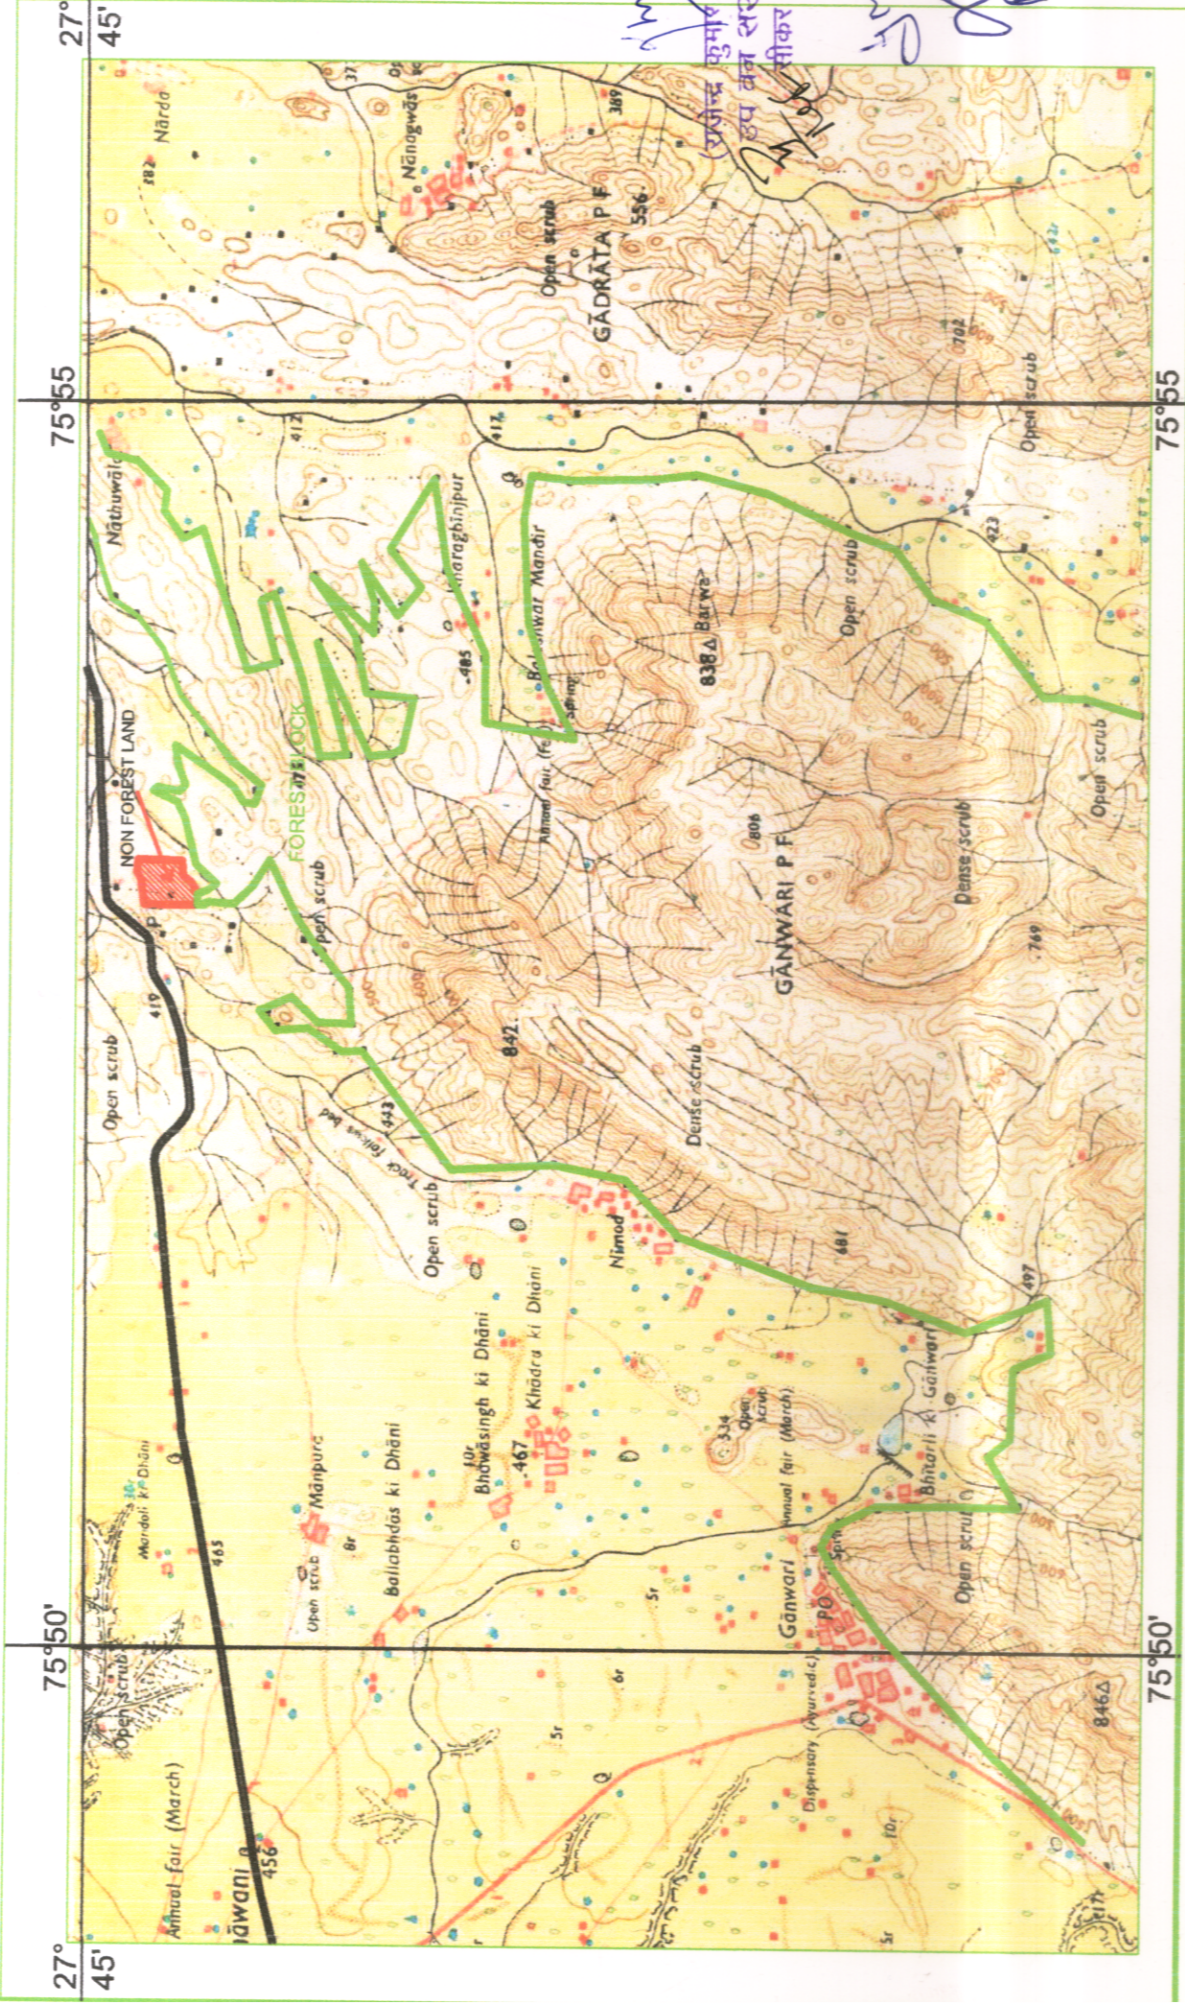

~~M~~

Don't know how to write

Qm 2121

SIGN. APPLICANT