


MAP SHOWING SURVEY OF INDIA TOPOSHEET MAP OF IDENTIFIED COMPENSATORY AFFORESTATION LAND (NFL)


Project Name :- Laximpura-Dora-Badi-Kanaji Ka Guda NIT-12
Proposal No.: PP/RU/ROAD/29812/2017

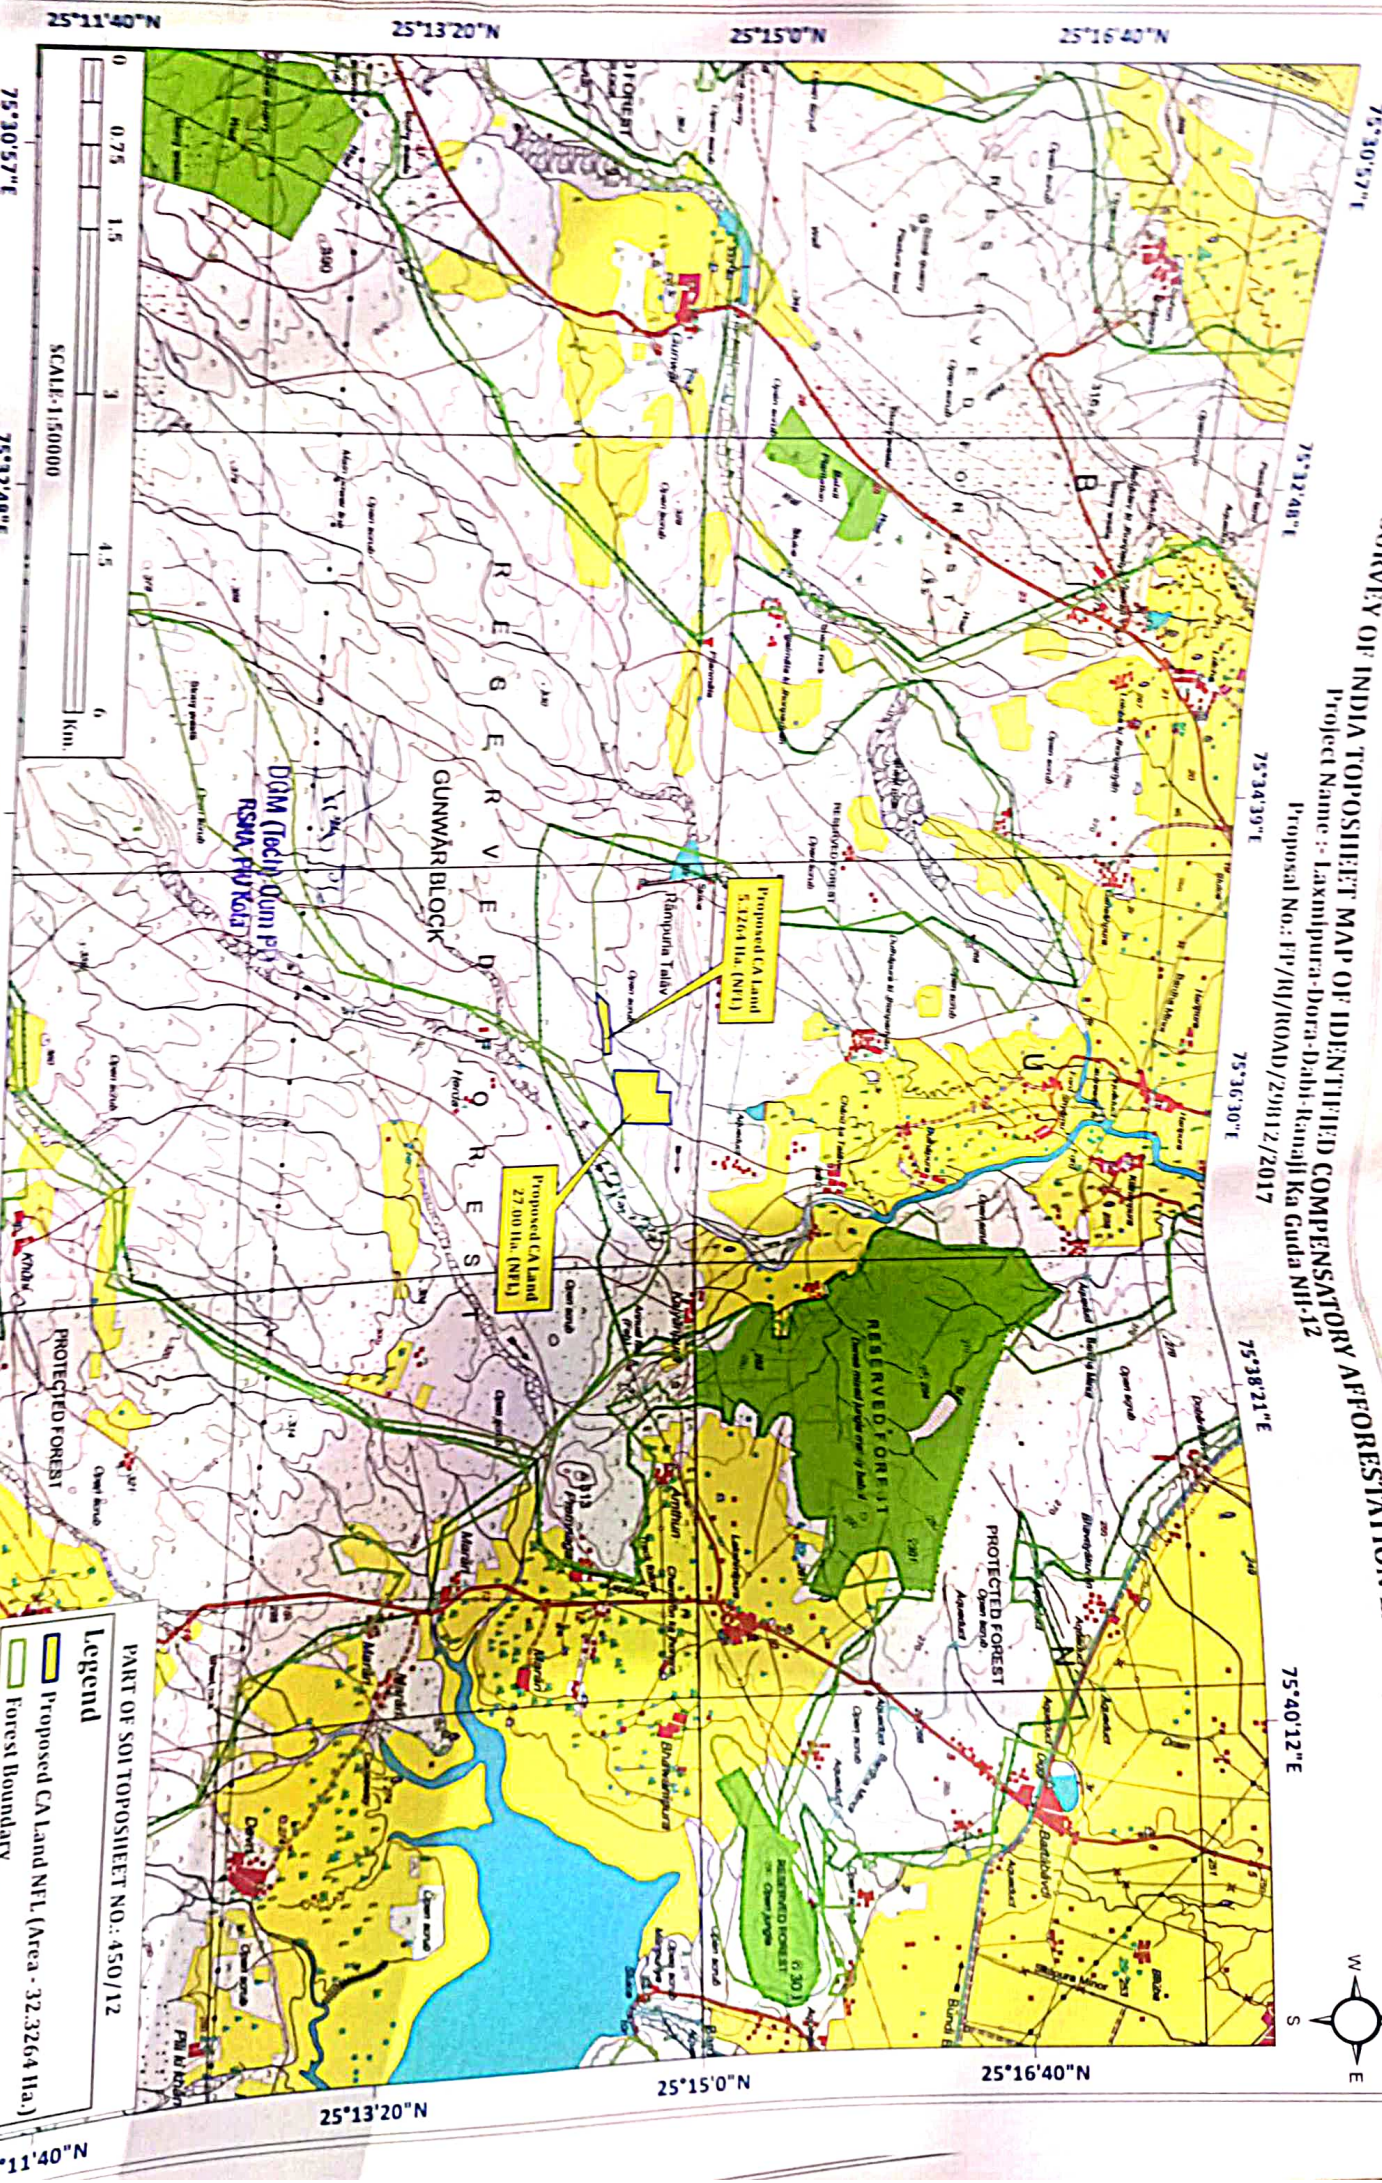


MAP SHOWING SURVEY OF INDIA TOPOSHEET MAP OF COMPENSATORY AFFORESTATION LAND (DFL)

Project Name :-Laxmipura-Dora-Dabi-Ranaji Ka Guda NH-12

Proposal No.: FP/RJ/ROAD/29812/2017 (Applied Area 32.3264 Ha.)

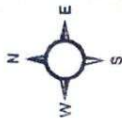

75°32'48"E 75°34'39"E 75°36'30"E 75°38'21"E 75°40'12"E 75°42'3"E

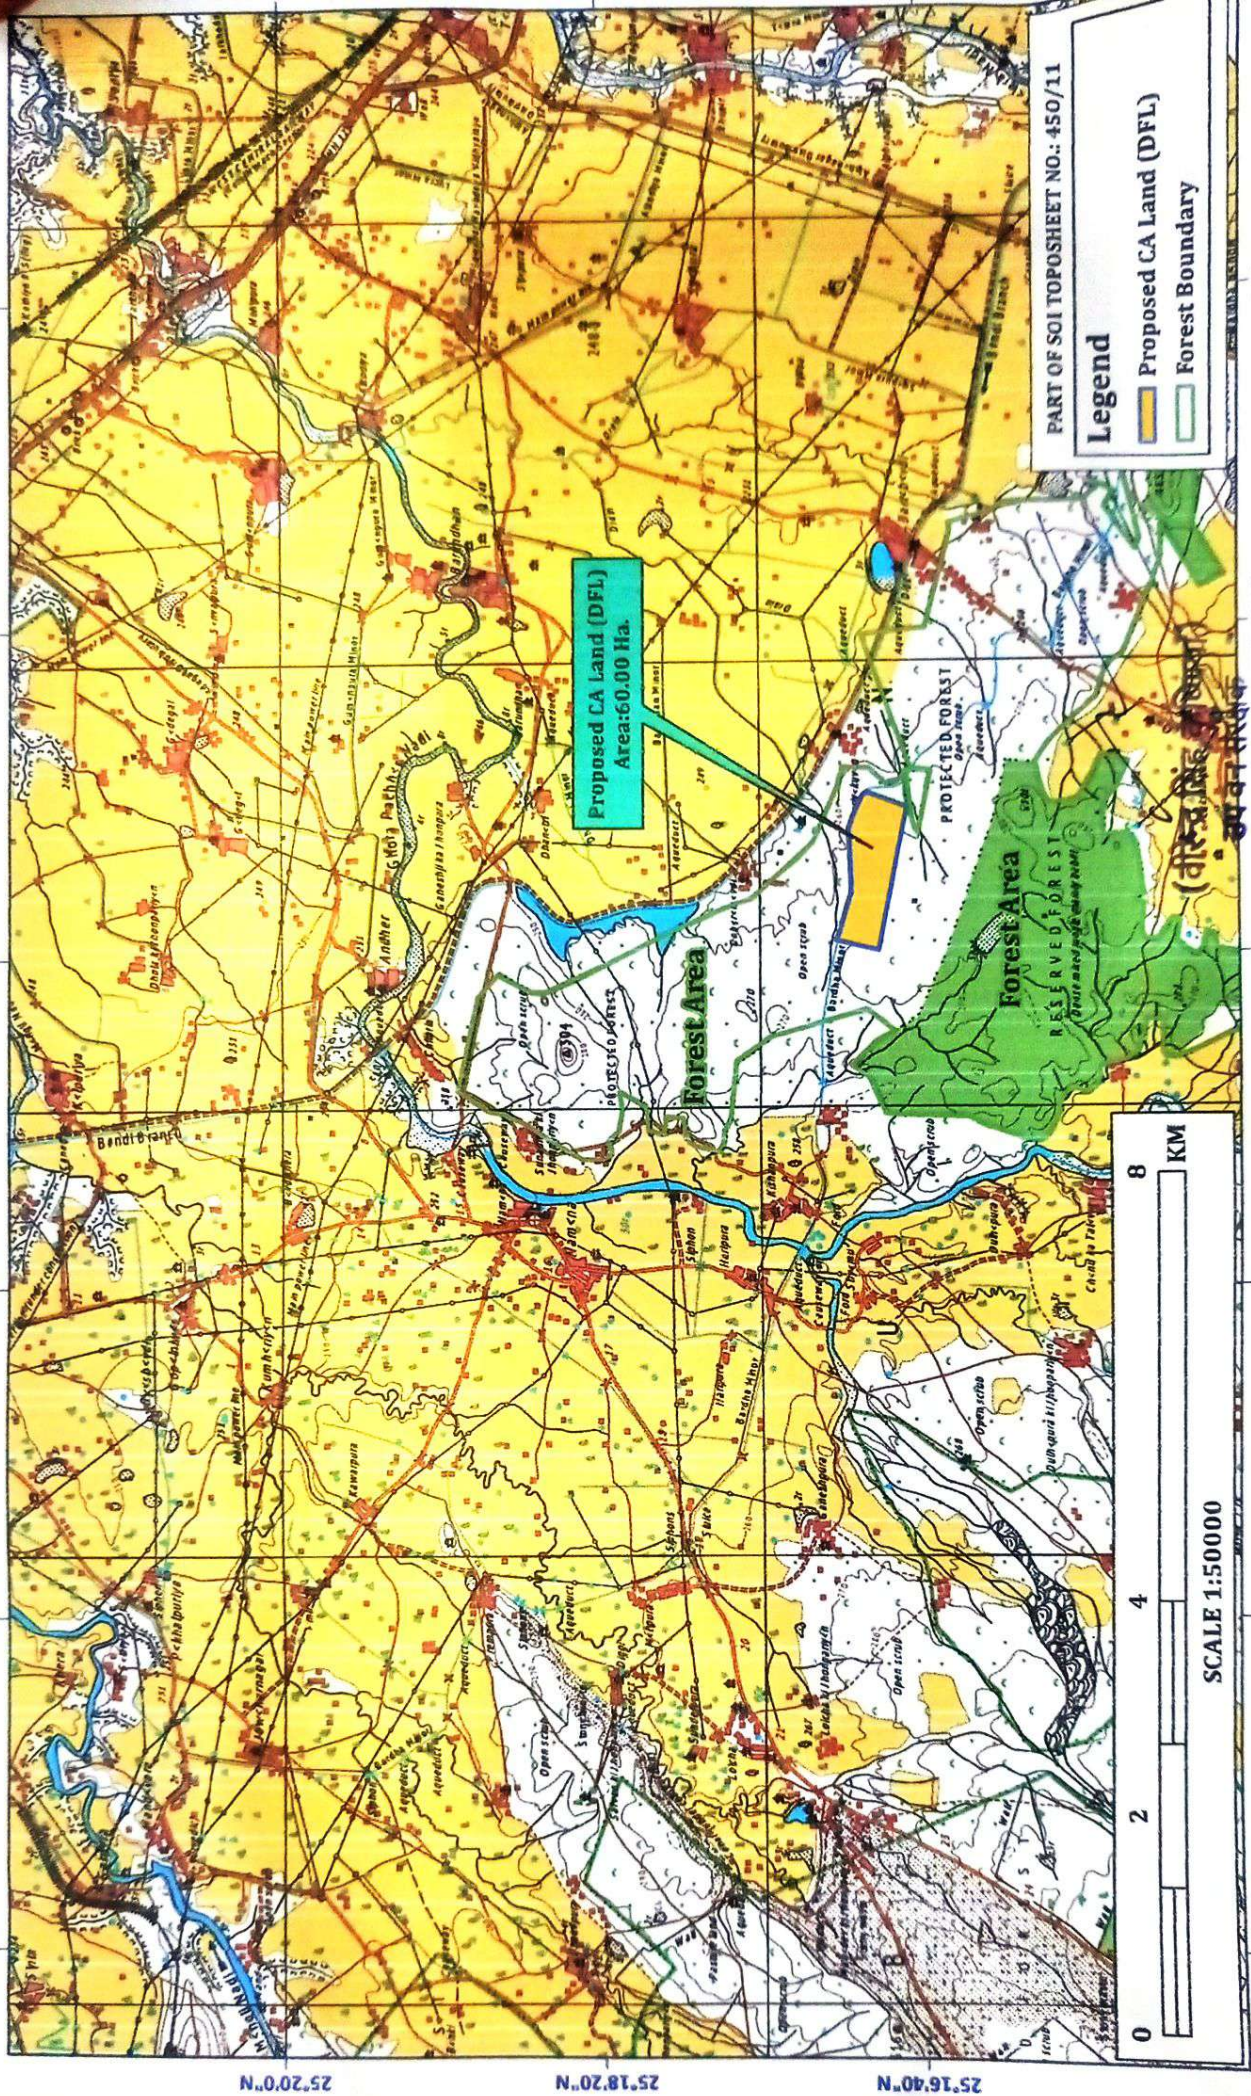

75°32'48"E 75°34'39"E 75°36'30"E 75°38'21"E 75°40'12"E 75°42'3"E

(वीरसिंह निवासी)
सुपु