


PATWADH GROUP OF VILLAGES WATER SUPPLY SCHEME – CONSTRUCTION OF INTAKE JACKWELL, PIPELINE AND WATER TREATMENT PLANT AT KANACH IN TAH-ROBERTSGANJ, DISTT. SONBHADRA BY SWSM LUCKNOW (UP)

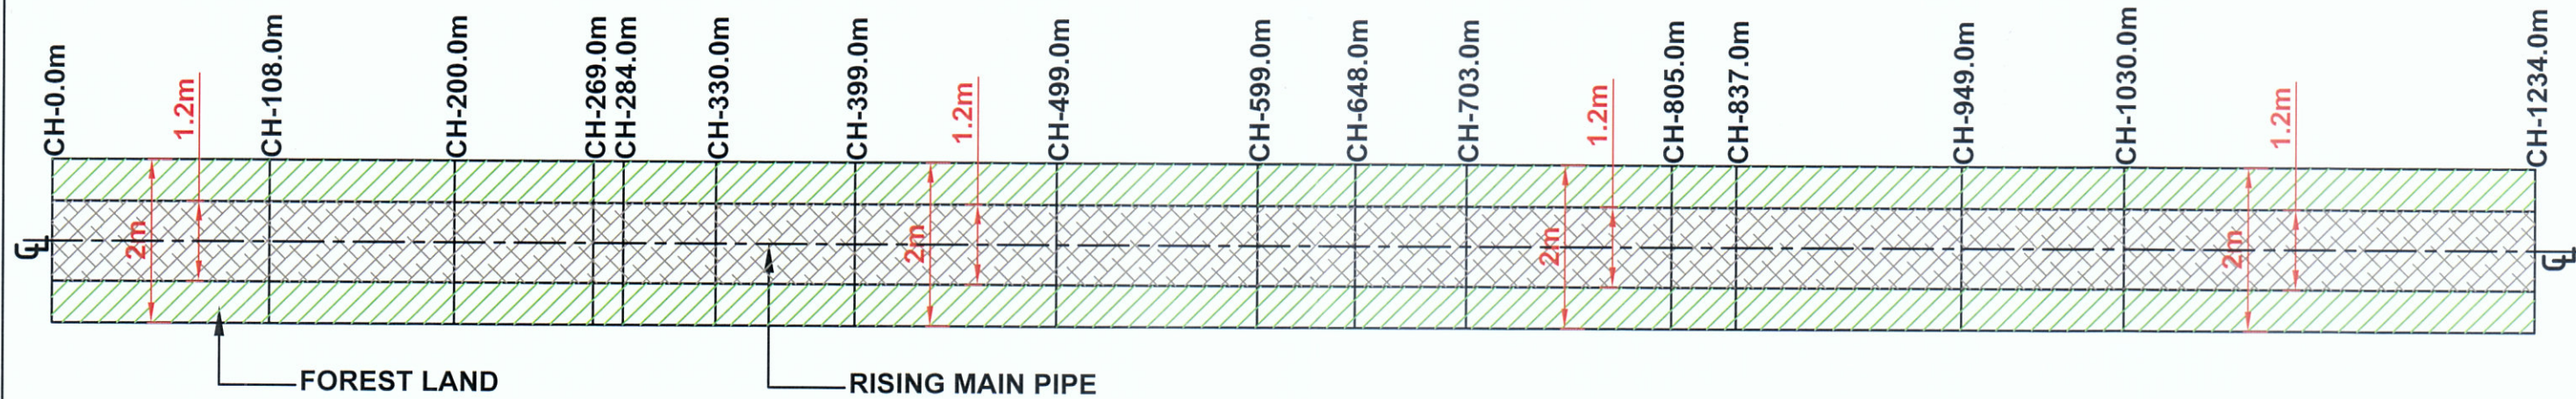

Legend	
	FOREST LAND
	RISING MAIN PIPE

क्षेत्रीय वन अधिकारी
कैमूर वन्य जीव विहार
गुर्मा-रेंज सोनभद्र

LINEAR STRIP PLAN OF RISING MAIN PIPE FROM INTAKE TO WTP

(अंकुर बाजपेई)
तकनीकी सलाहकार
राज्य पेयजल एवं स्वच्छता मिशन