


Now:— Providing W/S system for Civic Amenities & Infrastructure Deficient Areas including Villages in Hisar Town along With O&M Under AMRUT Program.

Online Proposal No:— FP/HR/Water/40648/2019

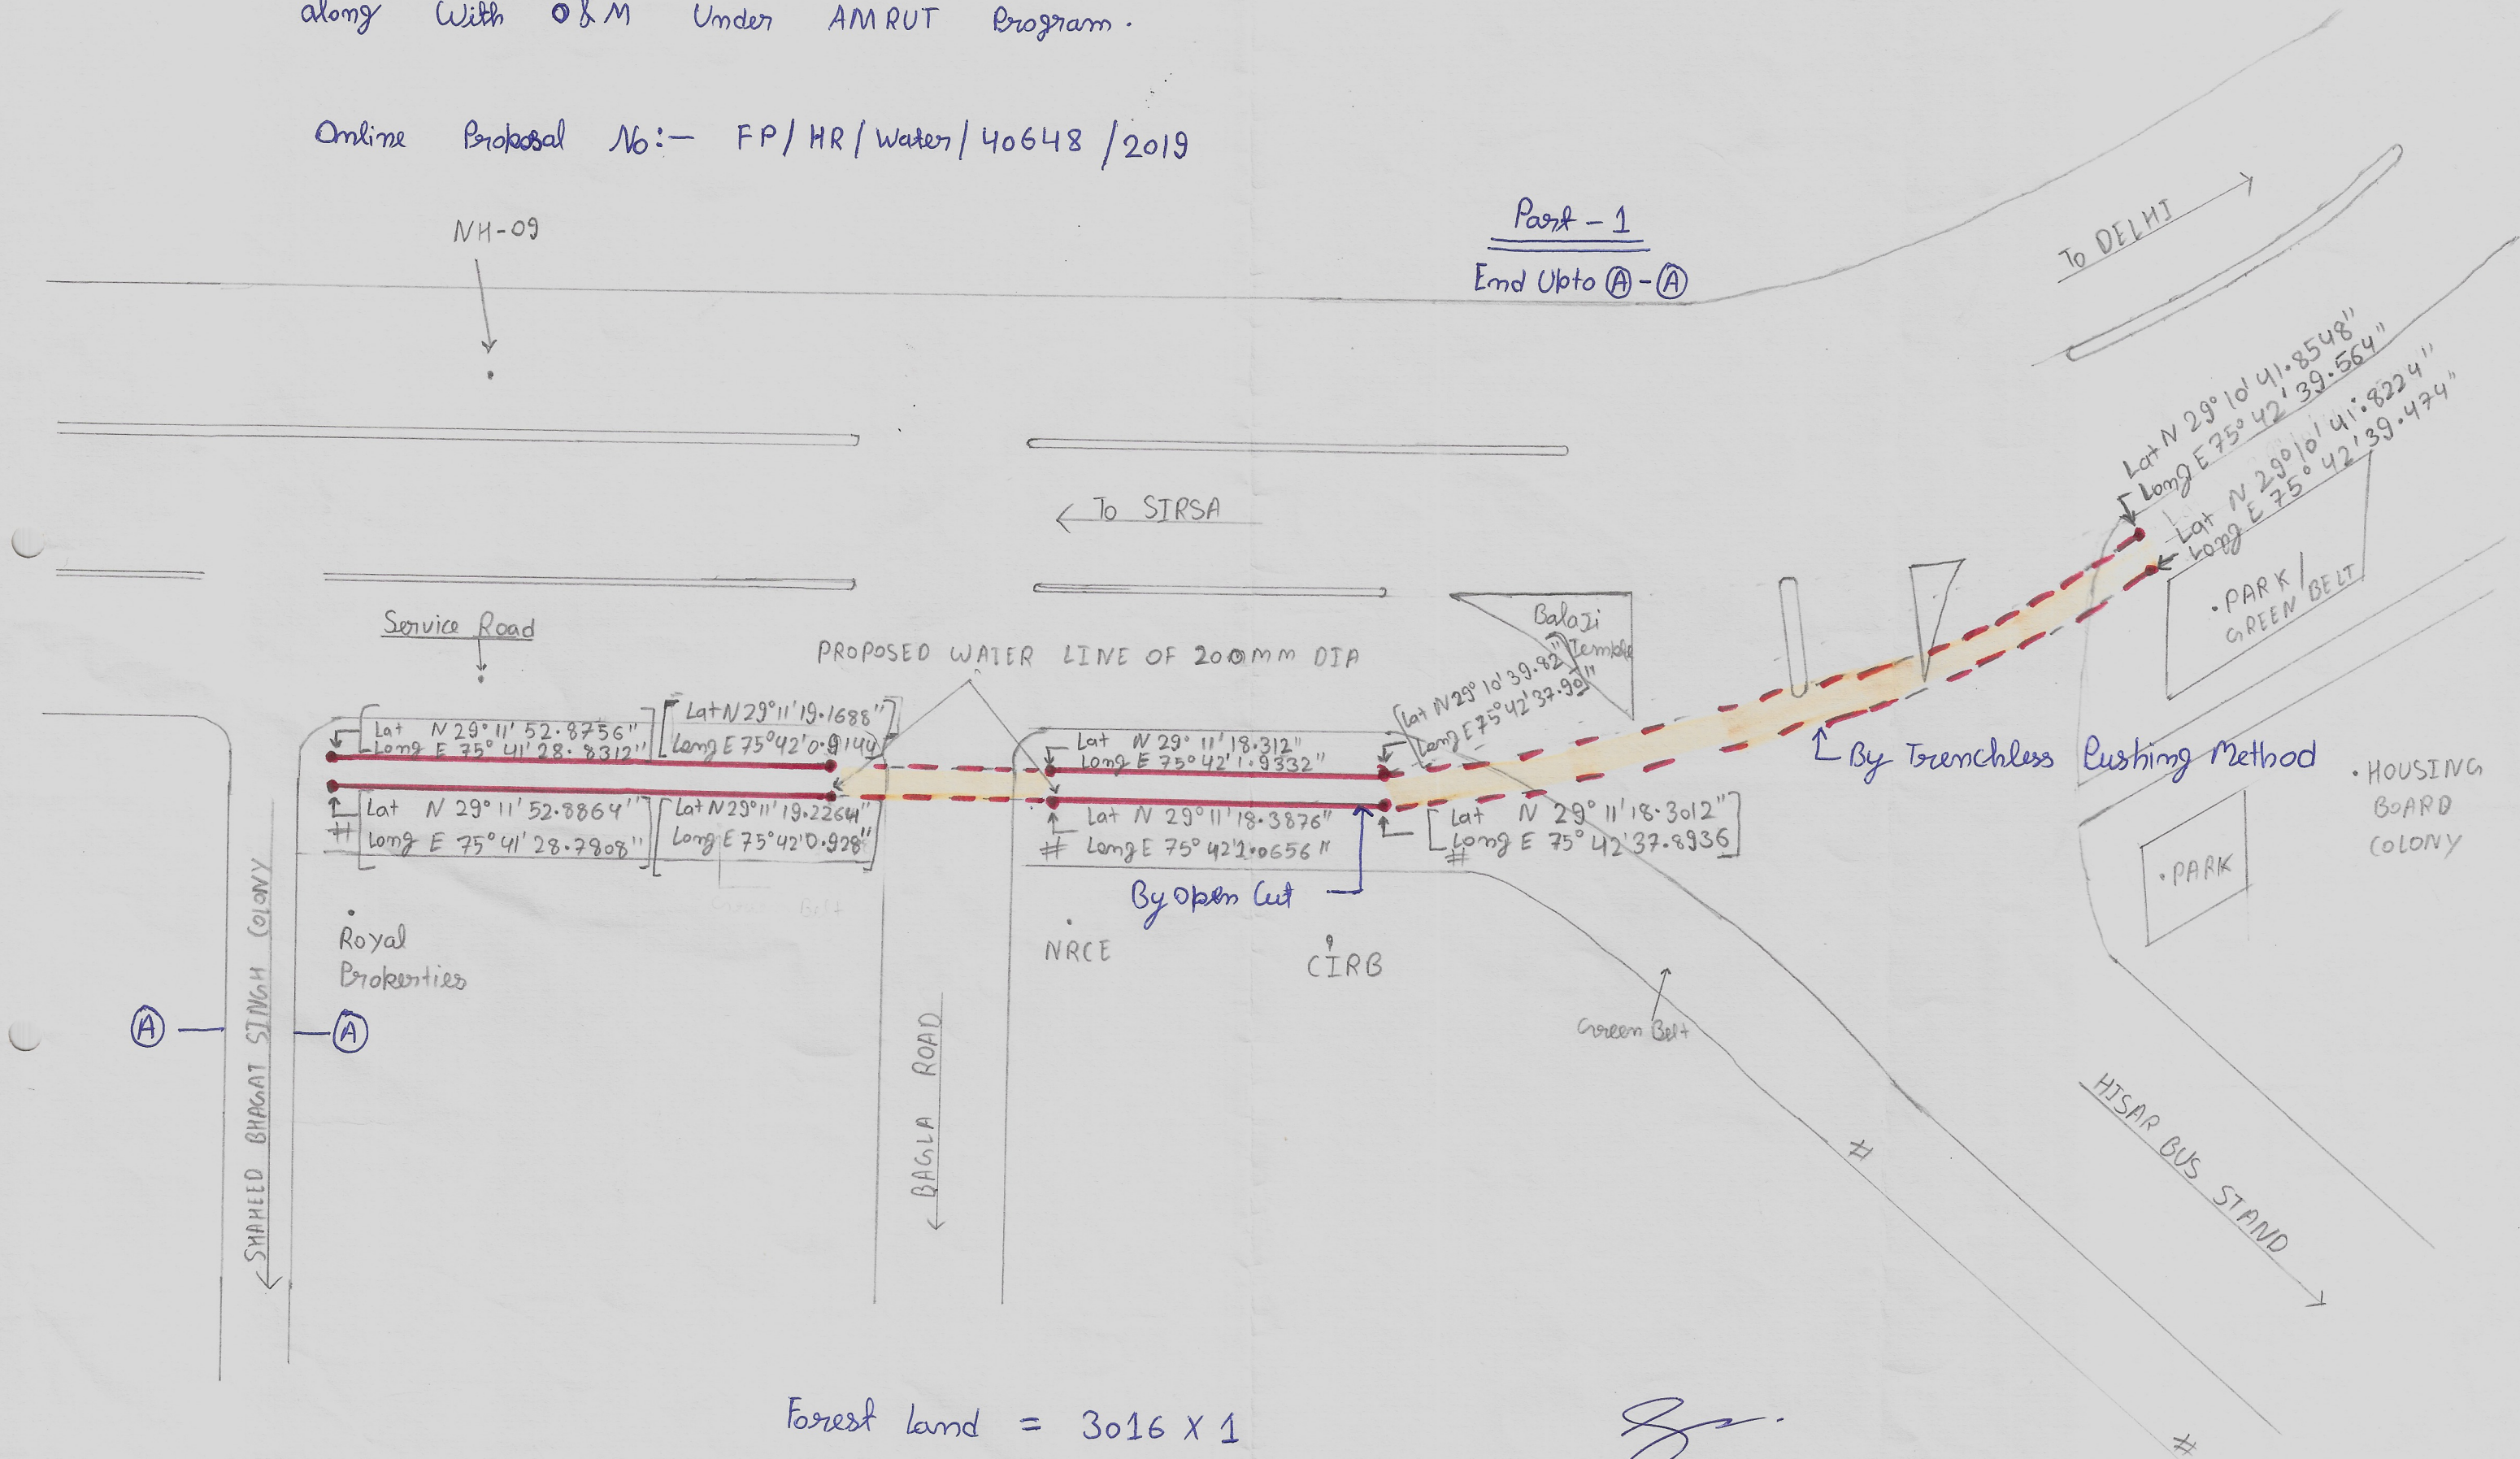

Forest land = 3016 X 1
= 3016 M²
OR
= 0.3016 ha.

[Signature]
Executive Engineer
Municipal Corporation
HISAR

5

Shahid Bhagat Singh Colony



Tapping From 300mm
Pipe Line From Vikas
Nagar Booster Station

Executive Engineer
Municipal Corporation
HISAR

FOR TENDER PURPOSE ONLY

CLIENT



Municipal Commissioner Hisar
Directorate of Urban Local Bodies
Government of Haryana

THROUGH

Executive Engineer
Municipal Corporation Hisar

TITLE:-

WSS Network Plan of
Colony No.- 5

SCALE- NTS

DATE-

Legend :-

- | | |
|--------------------------|------------|
| 1. Prop. Pipe 100 mm Dia | — |
| 2. Colony Boundary | — |
| 3. Node No. & G.L. | 5 / 212.24 |
| 4. Existing Roads | — |
| 5. Water Body | — |

PROJECT:-

Providing Water Supply System For Civic Amentities &
Infrastructure Deficient Area And Other Approved Area
Along With Augumentation of Existing System in
Hisar Town Under Amrut.

DRAWING NO :- DULB/MC/AMRUT/HISAR/WS-06

SITE SPECIFIC PROJECT SUMMARY

ATAL MISSION FOR REJUVENATION & URBAN TRANSFORMATION

Name of Work: -	Providing Water Supply system for Civic Amenities and Infrastructure Deficient area including village in Hisar Town along with O & M under AMRUT Program.
Name of Agency: -	KB-PKJ (JV) Delhi
Estt. Cost: -	Rs. 30.02 Crore.
Agreement Cost: -	Rs. 35.72 Crore.
Scope of Work: -	Diversion of 0.3016 ha. Of forest land for laying of 200 MM Pipe line from existing pipe line of Boosting Station Vikas Nagar of Housing Board Colony to Bhagat Singh Colony along the LHS of Hisar-Sirsa Highway NH-9 under forest Division and District Hisar, Haryana.



Executive Engineer
Municipal Corporation
HISAR