


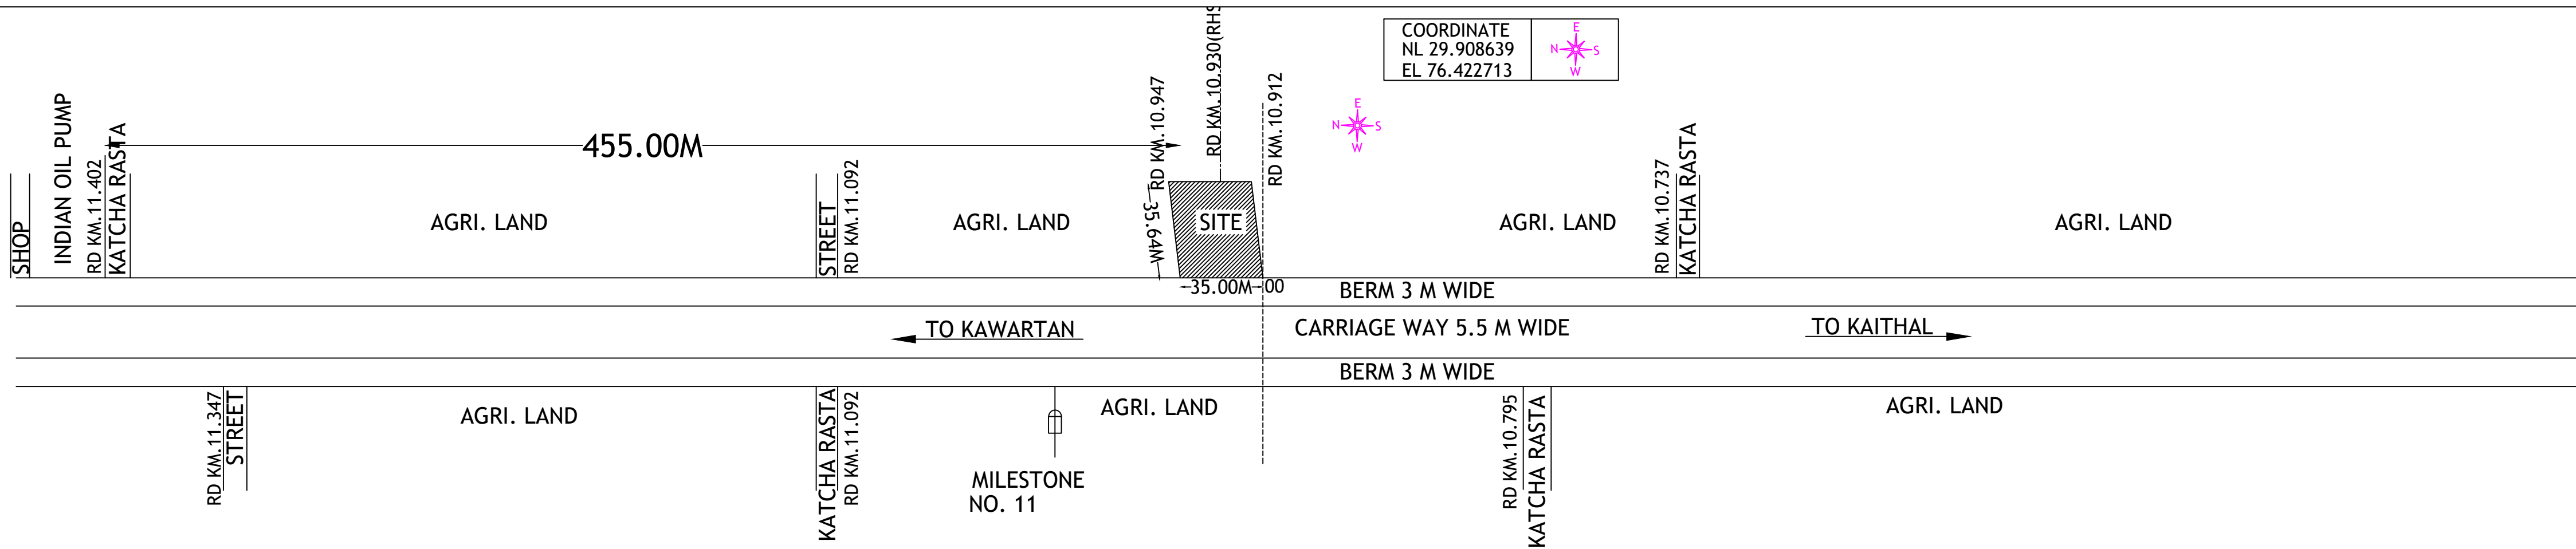


LOCATION PLAN

APPROACH AREA

A = 1/2(46.20 X 3.66)	= 84.54 SQ.M
B = 19.00 X 3.66	= 69.54 SQ.M
C = 4.84 X 2.95	= 14.27 SQ.M
D = 1/2(4.84 X 1.31)	= 3.17 SQ.M
E = 1/2(4.84 X 0.70)	= 1.69 SQ.M
F = {1/2(11.50 X 4.26)+2/3(12.26X 0.46)}	
24.49 + 3.75	= 28.24 SQ.M.
G = {1/2(11.50 X 4.44)+2/3(12.33X 0.57)}	
25.53+4.68	= 30.21 SQ.M.
H = 1/2(4.09 X 1.23)	= 2.51 SQ.M.
I = 4.09 x 3.21	= 13.12 SQ.M.
J = 1/2(4.09 x 0.50)	= 1.02 SQ.M.
K = 65.93 x 3.66	= 241.30 SQ.M.
L = 1/2(30.00 x 3.66)	= 54.90 SQ.M.


TOTAL= A+ B+C+D+E+F+G+H+I+J+K+L
= 84.54+ 69.54 + 14.27 +3.17 +1.69+ 28.24 +
30.21 + 2.51 + 13.12 + 1.02+ 241.30 +54.90
= 544.51 SQ.M.
= 0.0544 HAC

VILLAGE	KAWARTAN
KHASRA NO.	104//12 & 11/2/2
NEAREST POLICE STATION	SIWAN
NEAREST RAILWAY STATION	KAITHAL
TEHSIL	KAITHAL
DISTT.	KAITHAL
PIN CODE	136033
STATE	HARYANA

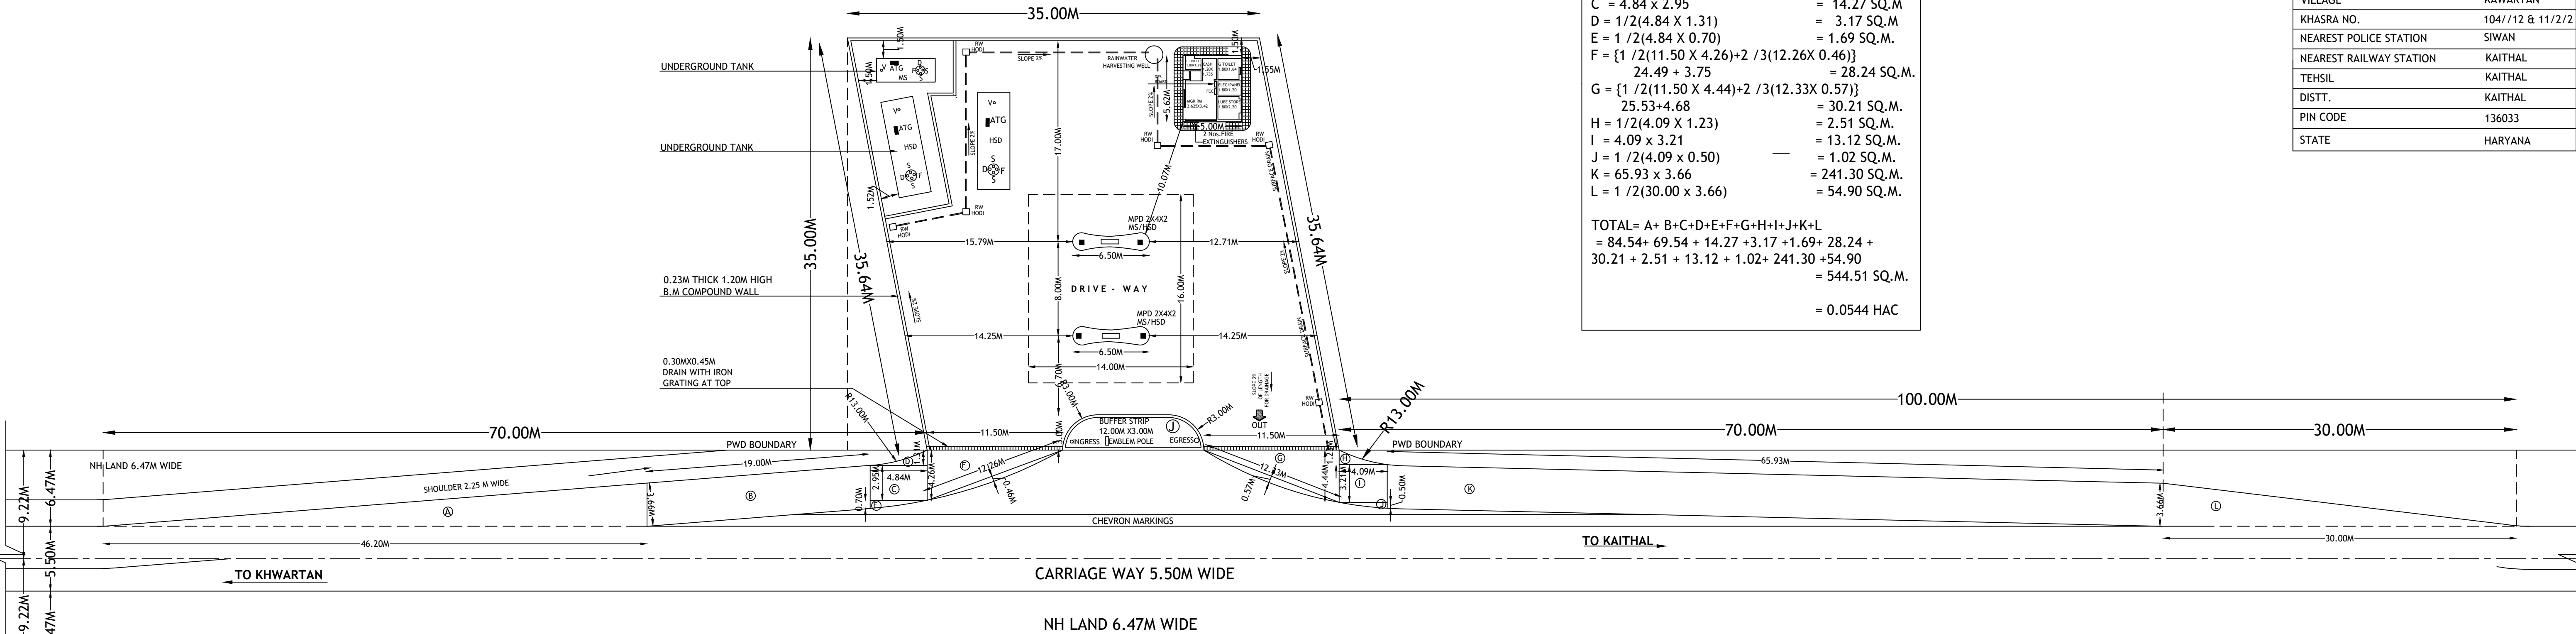

LAYOUT PLAN

SCALE:1:200

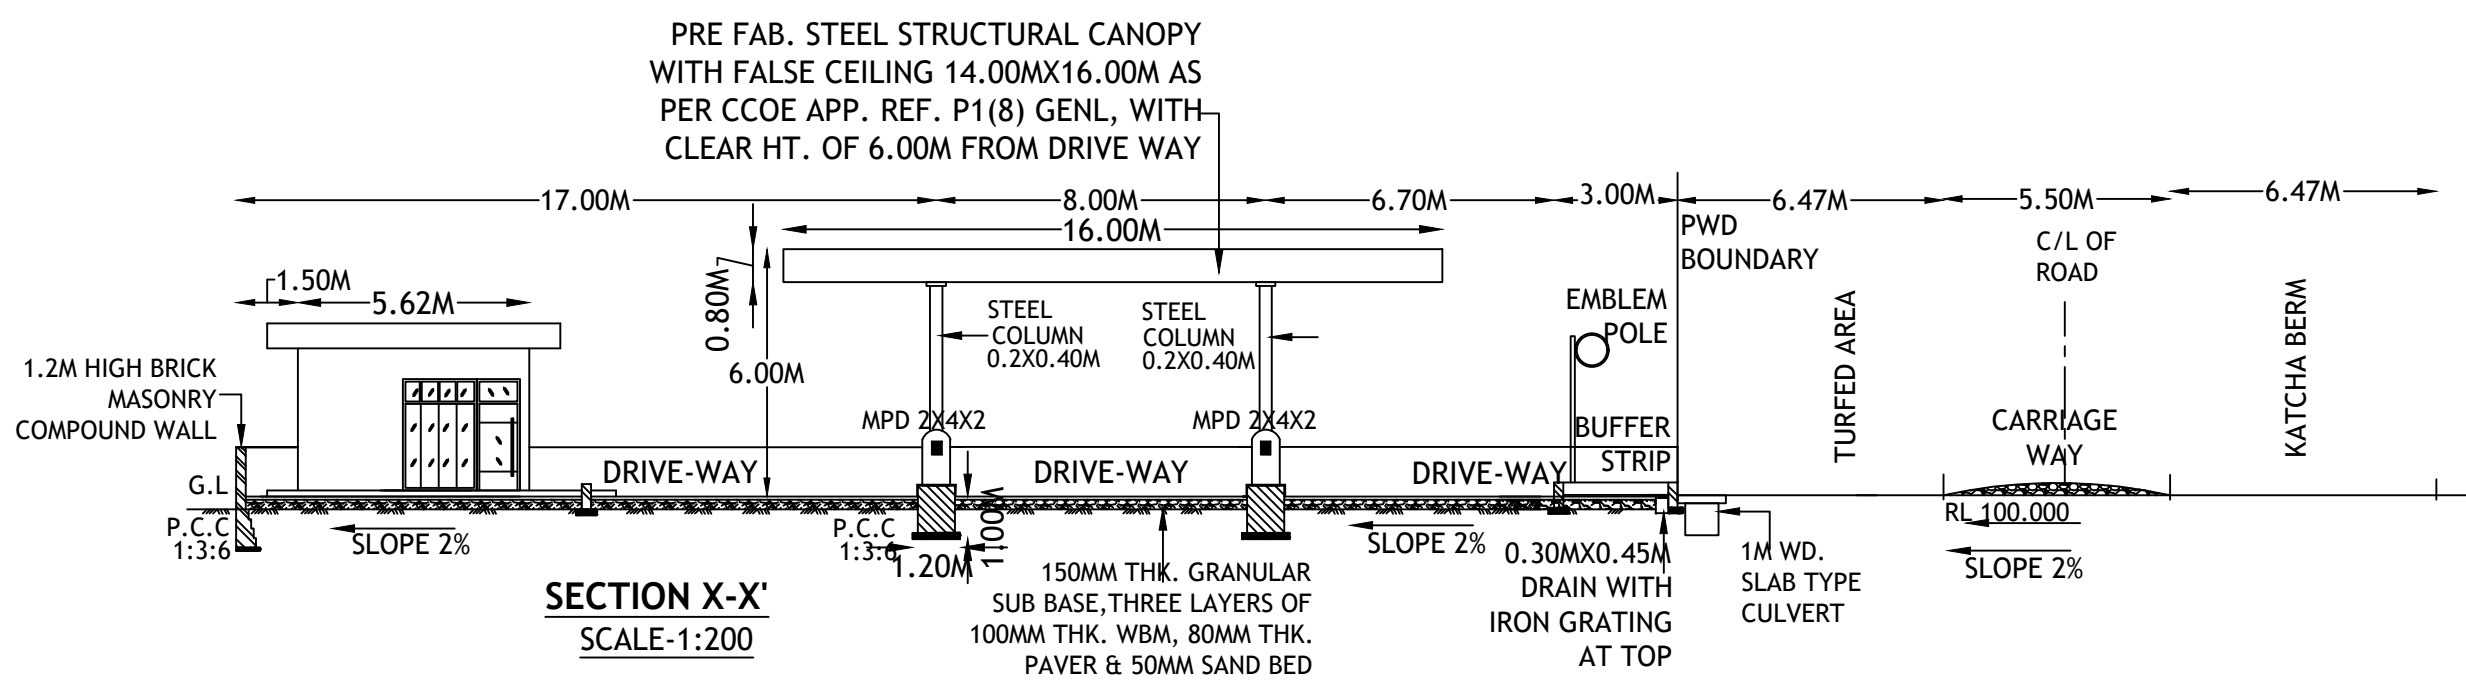

APPLICANT

AREA DETAILS:		LIC. NO.	
TOTAL PLOT AREA : 1225.00 SQ.M		BHARAT PETROLEUM CORPN. LTD.	
AREA UNDER BUILD. BLOCK : 28.10 SQ.M		SUBJECT : LAYOUT PLAN OF FILLING STATION	
AREA UNDER CANOPY : 254.00 SQ.M		ON KAWARTAN-KAITHAL ROAD, AT VILLAGE -	
TOTAL AREA UNDER BUILD. : 252.10 SQ.M		KAWARTAN, RD KM 10.930(RHS)	
BLOCK & CANOPY		(KHASRA NO -104//12 &11/2/2),	
DRAWN BY :		TEHSIL & DISTT. KAITHAL (HARYANA).	
CHECKED BY :		APPROVED BY:	
DWG.NO. : BPCL/KAWARTAN		DESIGN CRAFTS	
DATE :		# 3495, First Floor,	
TRACED BY :		Sector 40-D, Chandigarh,	
		9417423536	