


Typical Cross Section of The Road

NOT TO THE SCALE

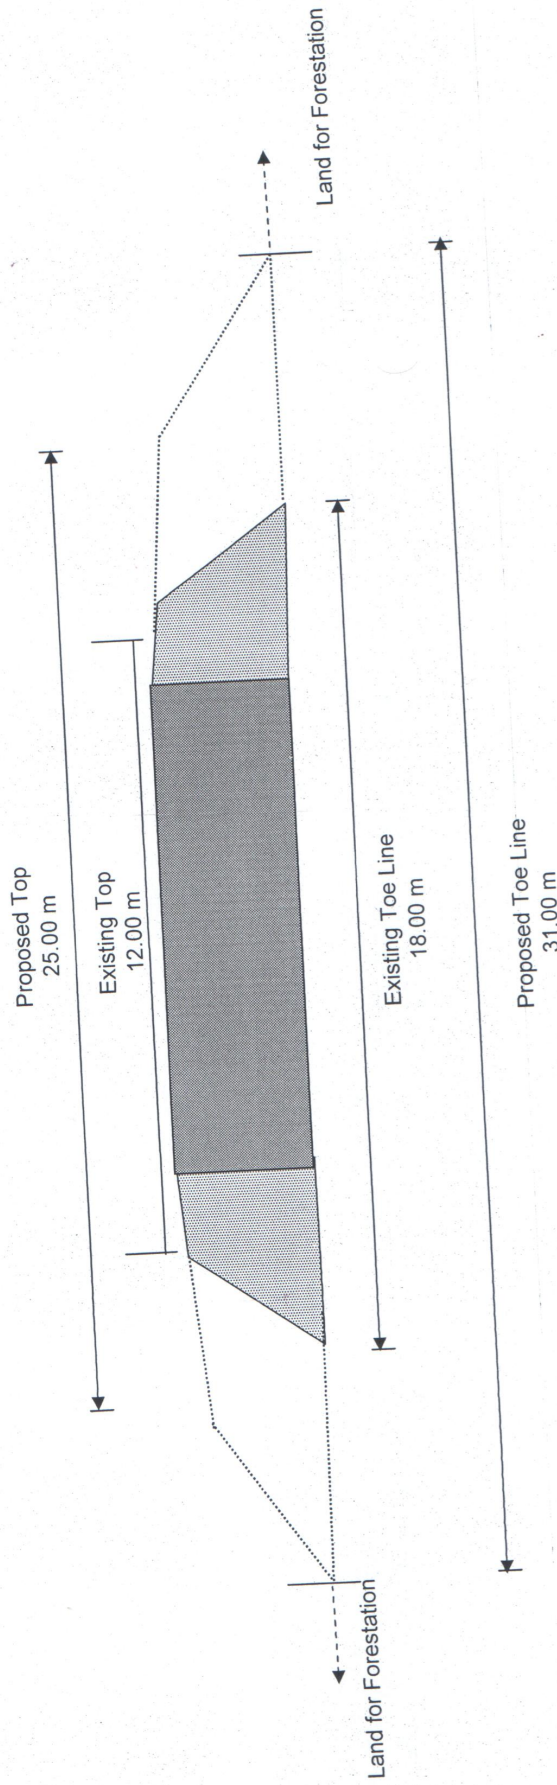

Assistant Engineer
Provincial Division, PWD
Kaushambi

Executive Engineer
Provincial Division, PWD
Kaushambi