

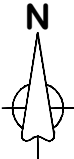
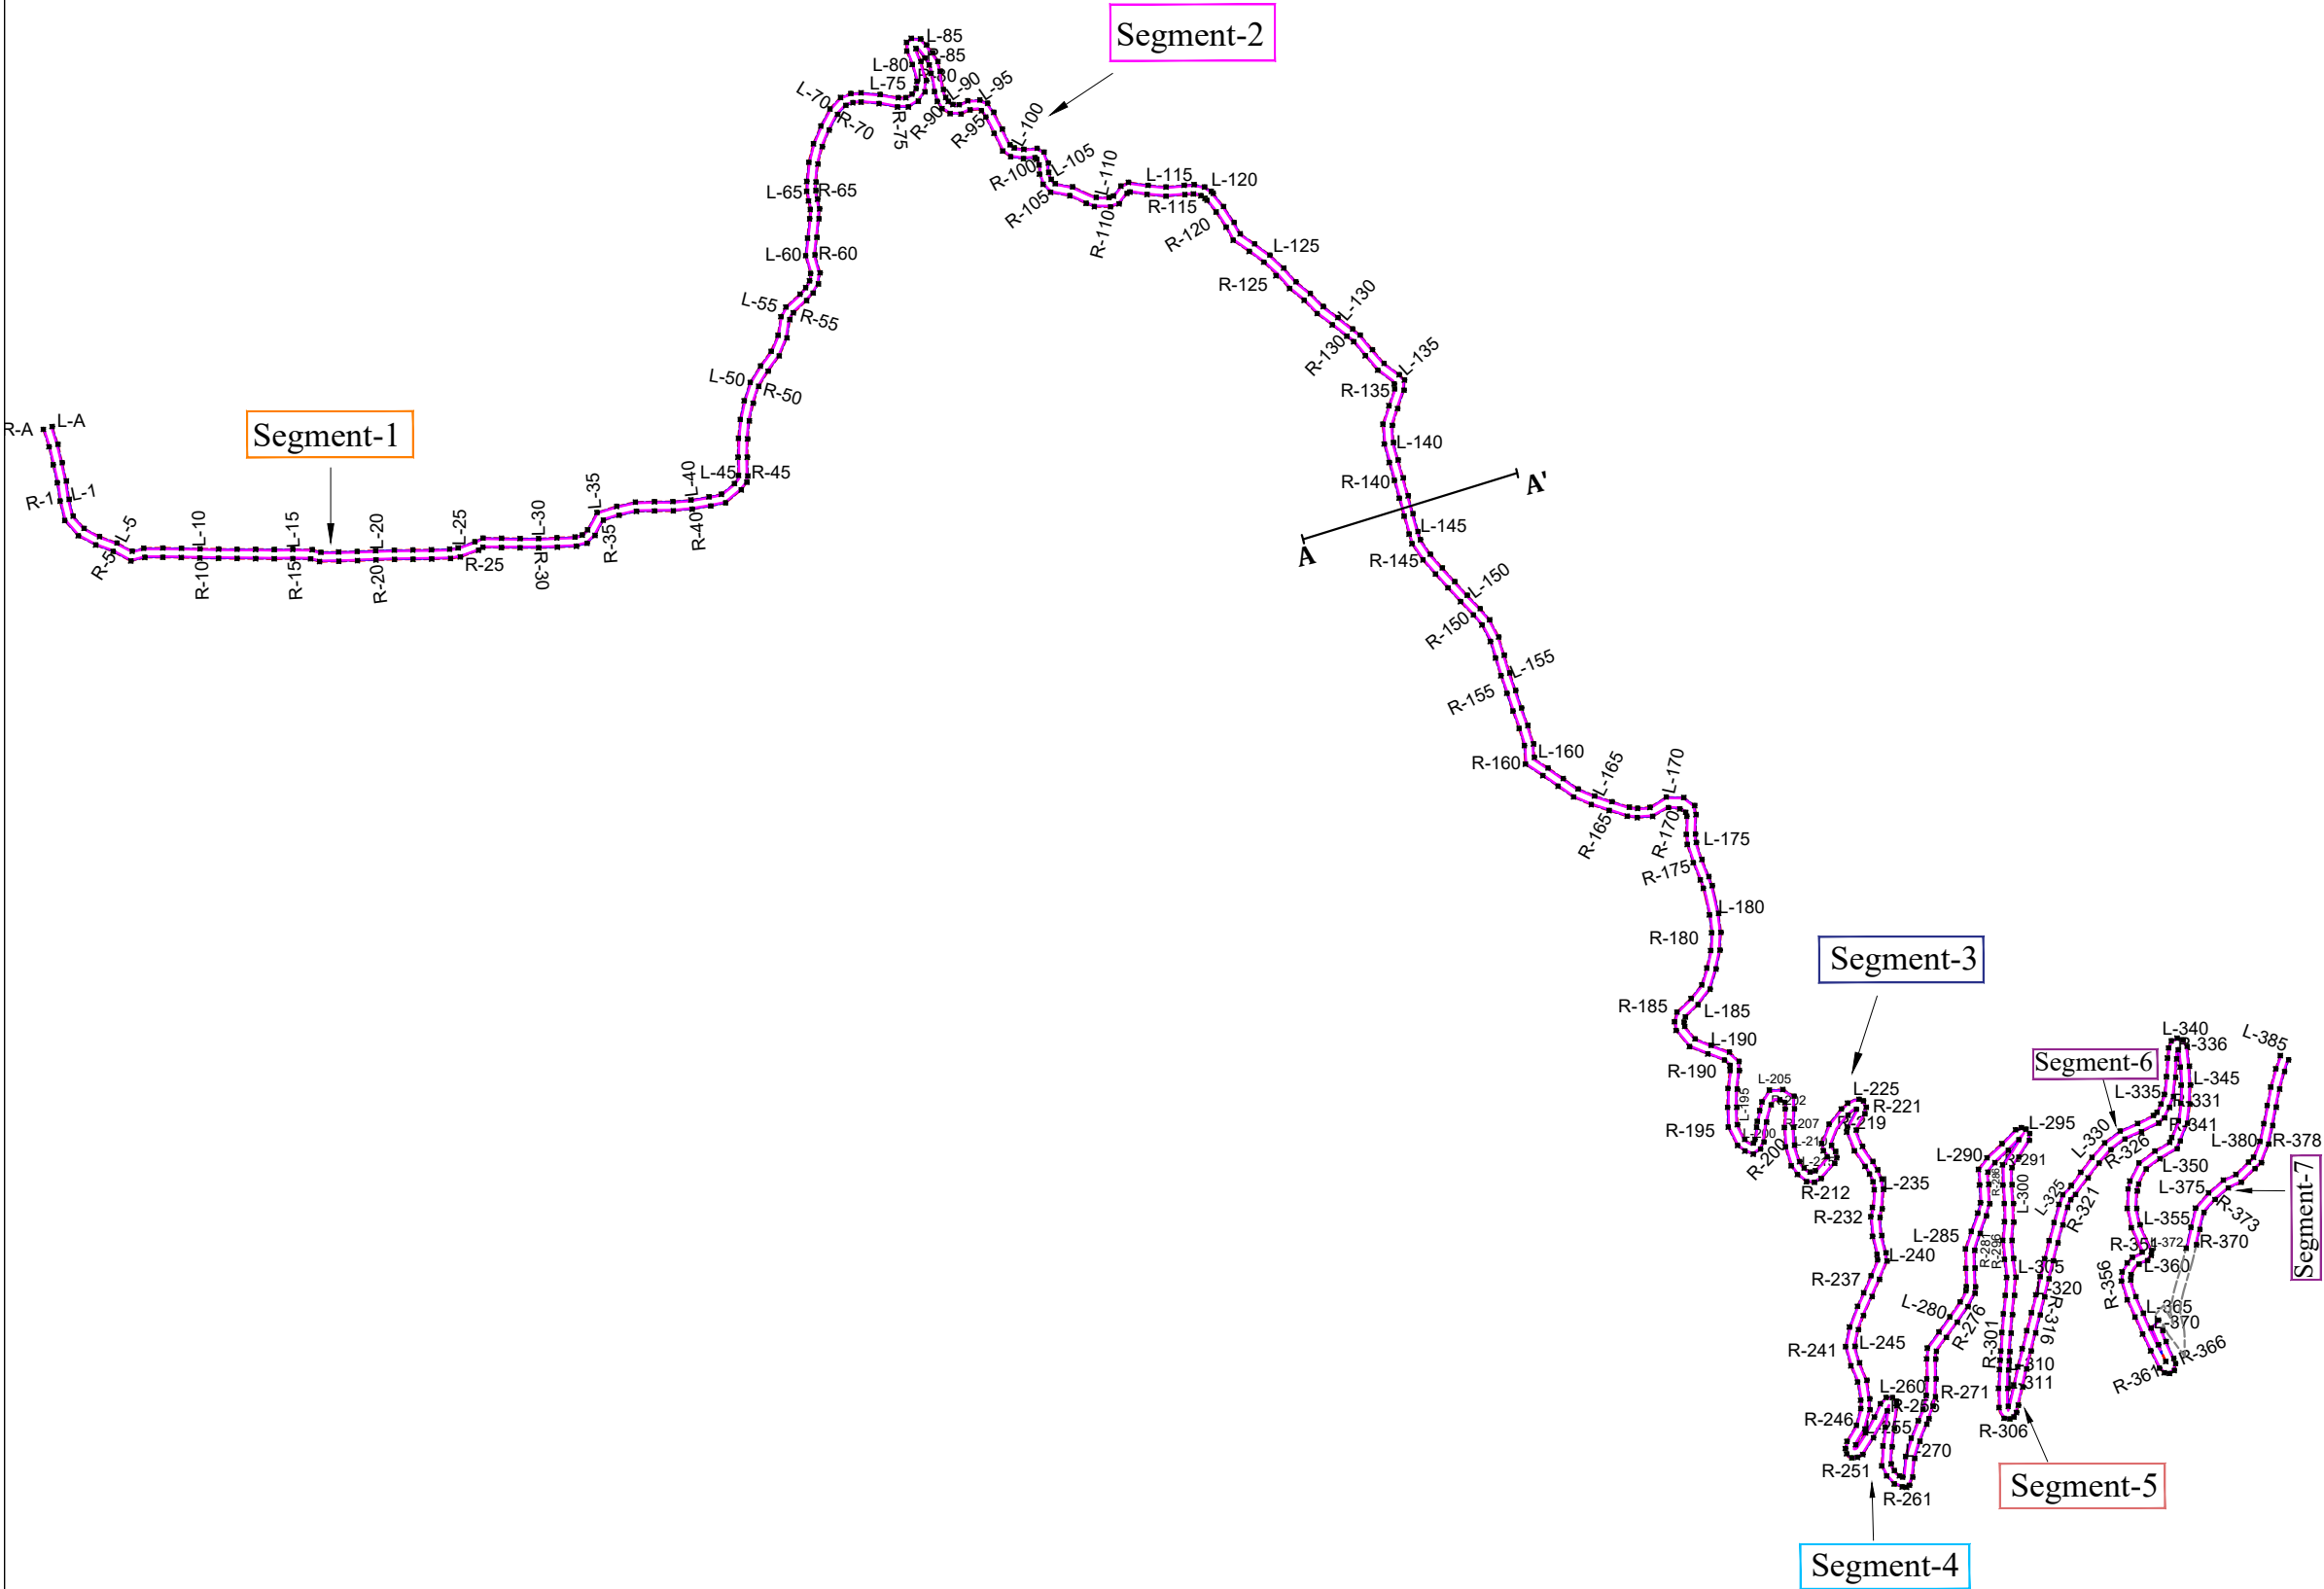


PLAN SHOWING THE VERTICAL CROSS SECTION OF FC ROAD CONSISTING WIDTH OF 10M

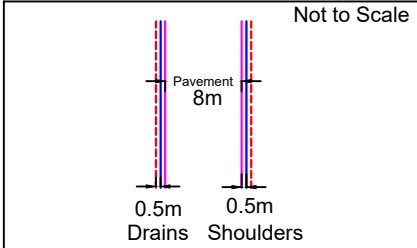

SCALE- 1" : 660'(1:7920 R.F.)

CROSS SECTION ON A-A'

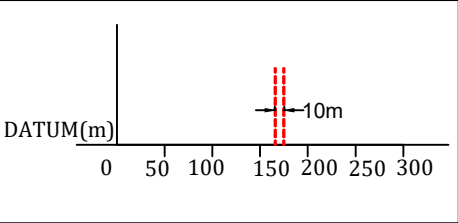

INDEX	
Description	Width
Total Width	10m
Pavement	8m
Drains	1m
Shoulders	1m