



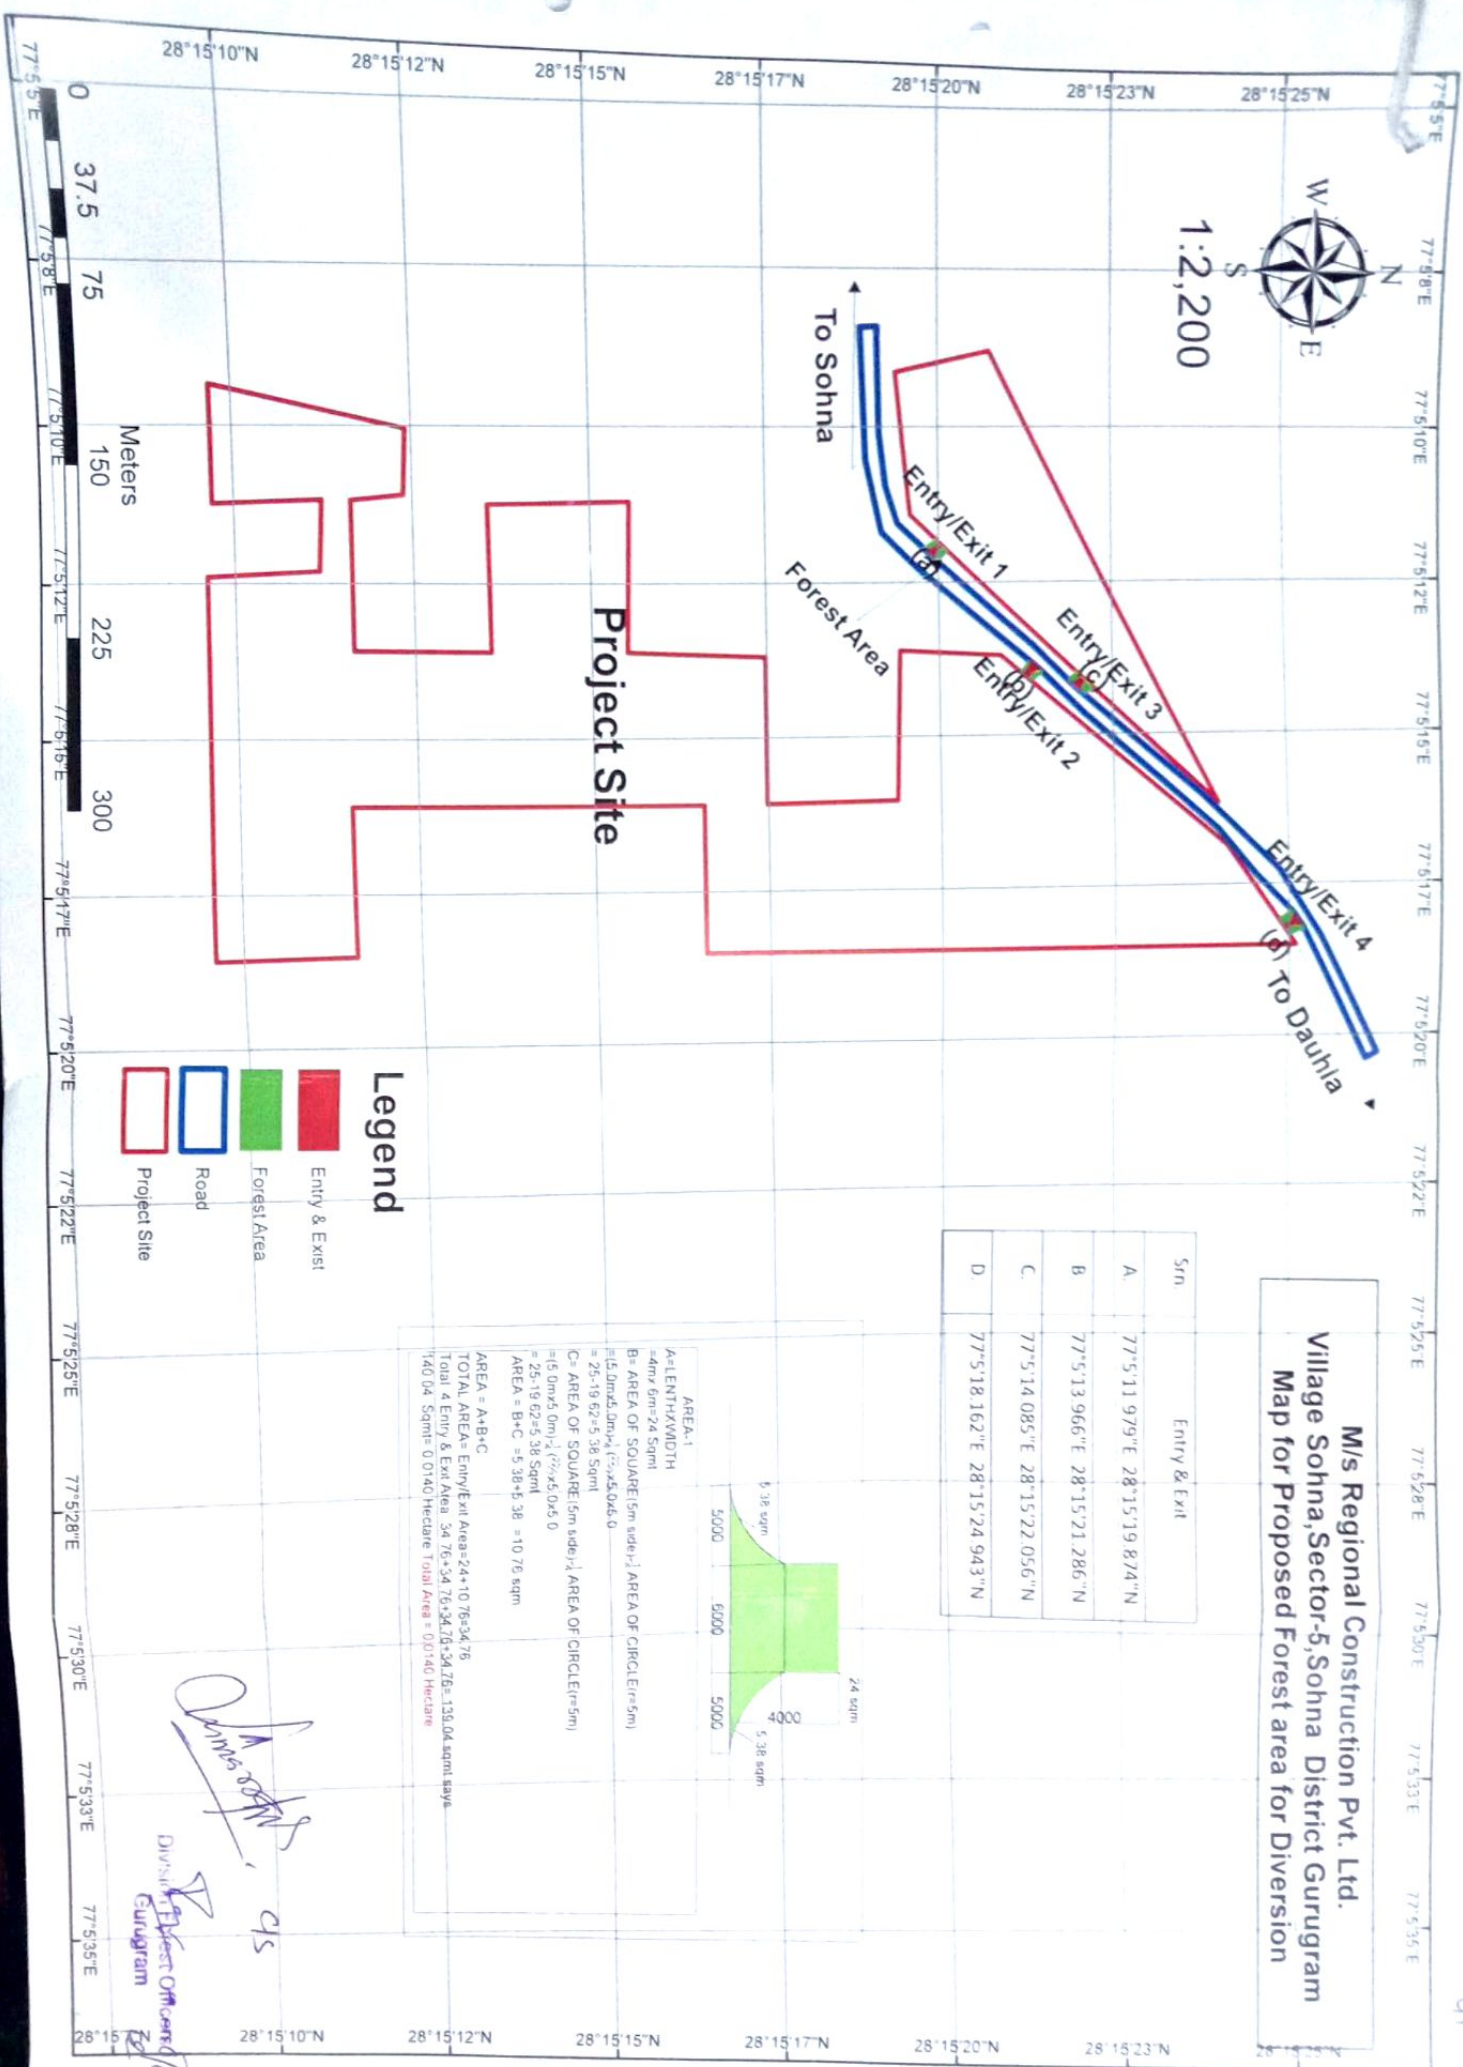

M/s Regional Construction Pvt. Ltd.
 Village Sohna, Sector-5, Sohna District Gurugram
 Map for Proposed Forest area for Diversion

Sr.	Entry & Exit
A	77°51'19.9"E 28°15'19.874"N
B	77°51'39.66"E 28°15'21.286"N
C	77°51'40.85"E 28°15'22.056"N
D	77°51'18.162"E 28°15'24.943"N

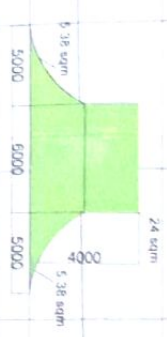

AREA-1
 A= LENGTH X WIDTH
 = 4m x 6m = 24 Sqm
 B= AREA OF SQUARE (5m side) + AREA OF CIRCLE (r=5m)
 = 15.0m x 5.0m + $\frac{\pi}{4} \times 5 \times 5$
 = 25.19 62 = 5.38 Sqm
 C= AREA OF SQUARE (5m side) + AREA OF CIRCLE (r=5m)
 = 15.0m x 5.0m + $\frac{\pi}{4} \times 5 \times 5$
 = 25.19 62 = 5.38 Sqm
 AREA = B+C = 5.38 + 5.38 = 10.76 sqm
 AREA = A+B+C
 TOTAL AREA = Entry/Exit Area = 24 + 10.76 = 34.76
 Total 4 Entry & Exit Area = 34.76 + 34.76 + 34.76 + 34.76 = 139.04 sqm approx
 140.04 Sqm = 0.0140 Hectare Total Area = 0.0140 Hectare

Legend
 Entry & Exist
 Forest Area
 Road
 Project Site

[Signature]
 Div. Forest Officer
 Gurugram