

कार्यालय अधिशासी अभियन्ता,
निर्माण खण्ड, लोक निर्माण विभाग, रानीखेत
दूरभाष :- 05966-220035 फैक्स :- 05966-220035 ई-मेल cdpwdrkt@gmail.com
पत्रांक 1794 /18सी. दिनांक, रानीखेत, 27-7-2016

सेवा में,

प्रभागीय वनाधिकारी, अल्मोड़ा
वन प्रभाग, अल्मोड़ा।

विषय :- बयेला नाड मोटर मार्ग के वन भूमि हस्तान्तरण के सम्बन्ध में। (प्रस्ताव सं. 9364/2015)

संदर्भ :- आपका पत्रांक मेमो/12-1 दिनांक 14.7.2016

उपरोक्त विषयक संदर्भित पत्र के क्रम में आपको अवगत कराना है कि आप द्वारा उपरोक्त मोटर मार्ग के वन भूमि हस्तान्तरण प्रस्ताव में आन लाईन द्वारा आपत्तियों में लौटाया गया था। जिसकी आख्या विन्दुवार निम्नवत है:-


1	The Period for Which forest Land is proposed to be diverted is not mentioned in para A- 1-X	Mentioned in Para A-1-X
2	Village wise Breakup of land not provided in para -2,3	Village wise breakup provided. In part-1 Para B- 2.2
3	Both the alternatives start form the same point but, they are stared to start form different points in the text.	Both the alignments/alternatives start from the same point with minor variations because there was no alternative and it is corrected in the statement.
4	Scanned copy of map of land proposed for CA usding GPS or total station is not proper	Proper scanned copy of map of land proposed for CA using GPS is attached
5	Copy of map in SOI toposheet indicating location of CA ia not clear.	Clear SOI toposheet is attached part-1 para C-3
6	Owner wise details of nap land selected for muck dumping along with map and reclamation plan is not sumittrd.	Owner wise detail of nap land selected for dumping along with map and reclamation plan is attached
7	Working Plan prescription for the area proposed for diversion and its disrance from boundary of forest not givin	

Note :- उक्त सूचनाओं की एक PDF File आन लाईन के पार्ट-1 में अतिरिक्त सूचनाओं के क्रम. सं. 48 में संलग्न की गयी है।

अधिशासी अभियन्ता,
निर्माण खण्ड, लोक निर्माण विभाग,
रानीखेत

जीयोरेफरेन्स मैप - जनपद अल्मोड़ा में बयेला नाड़ मोटर मार्ग का नव निर्माण

0 0.1 0.2 0.4 Km
Scale - 1:15,000

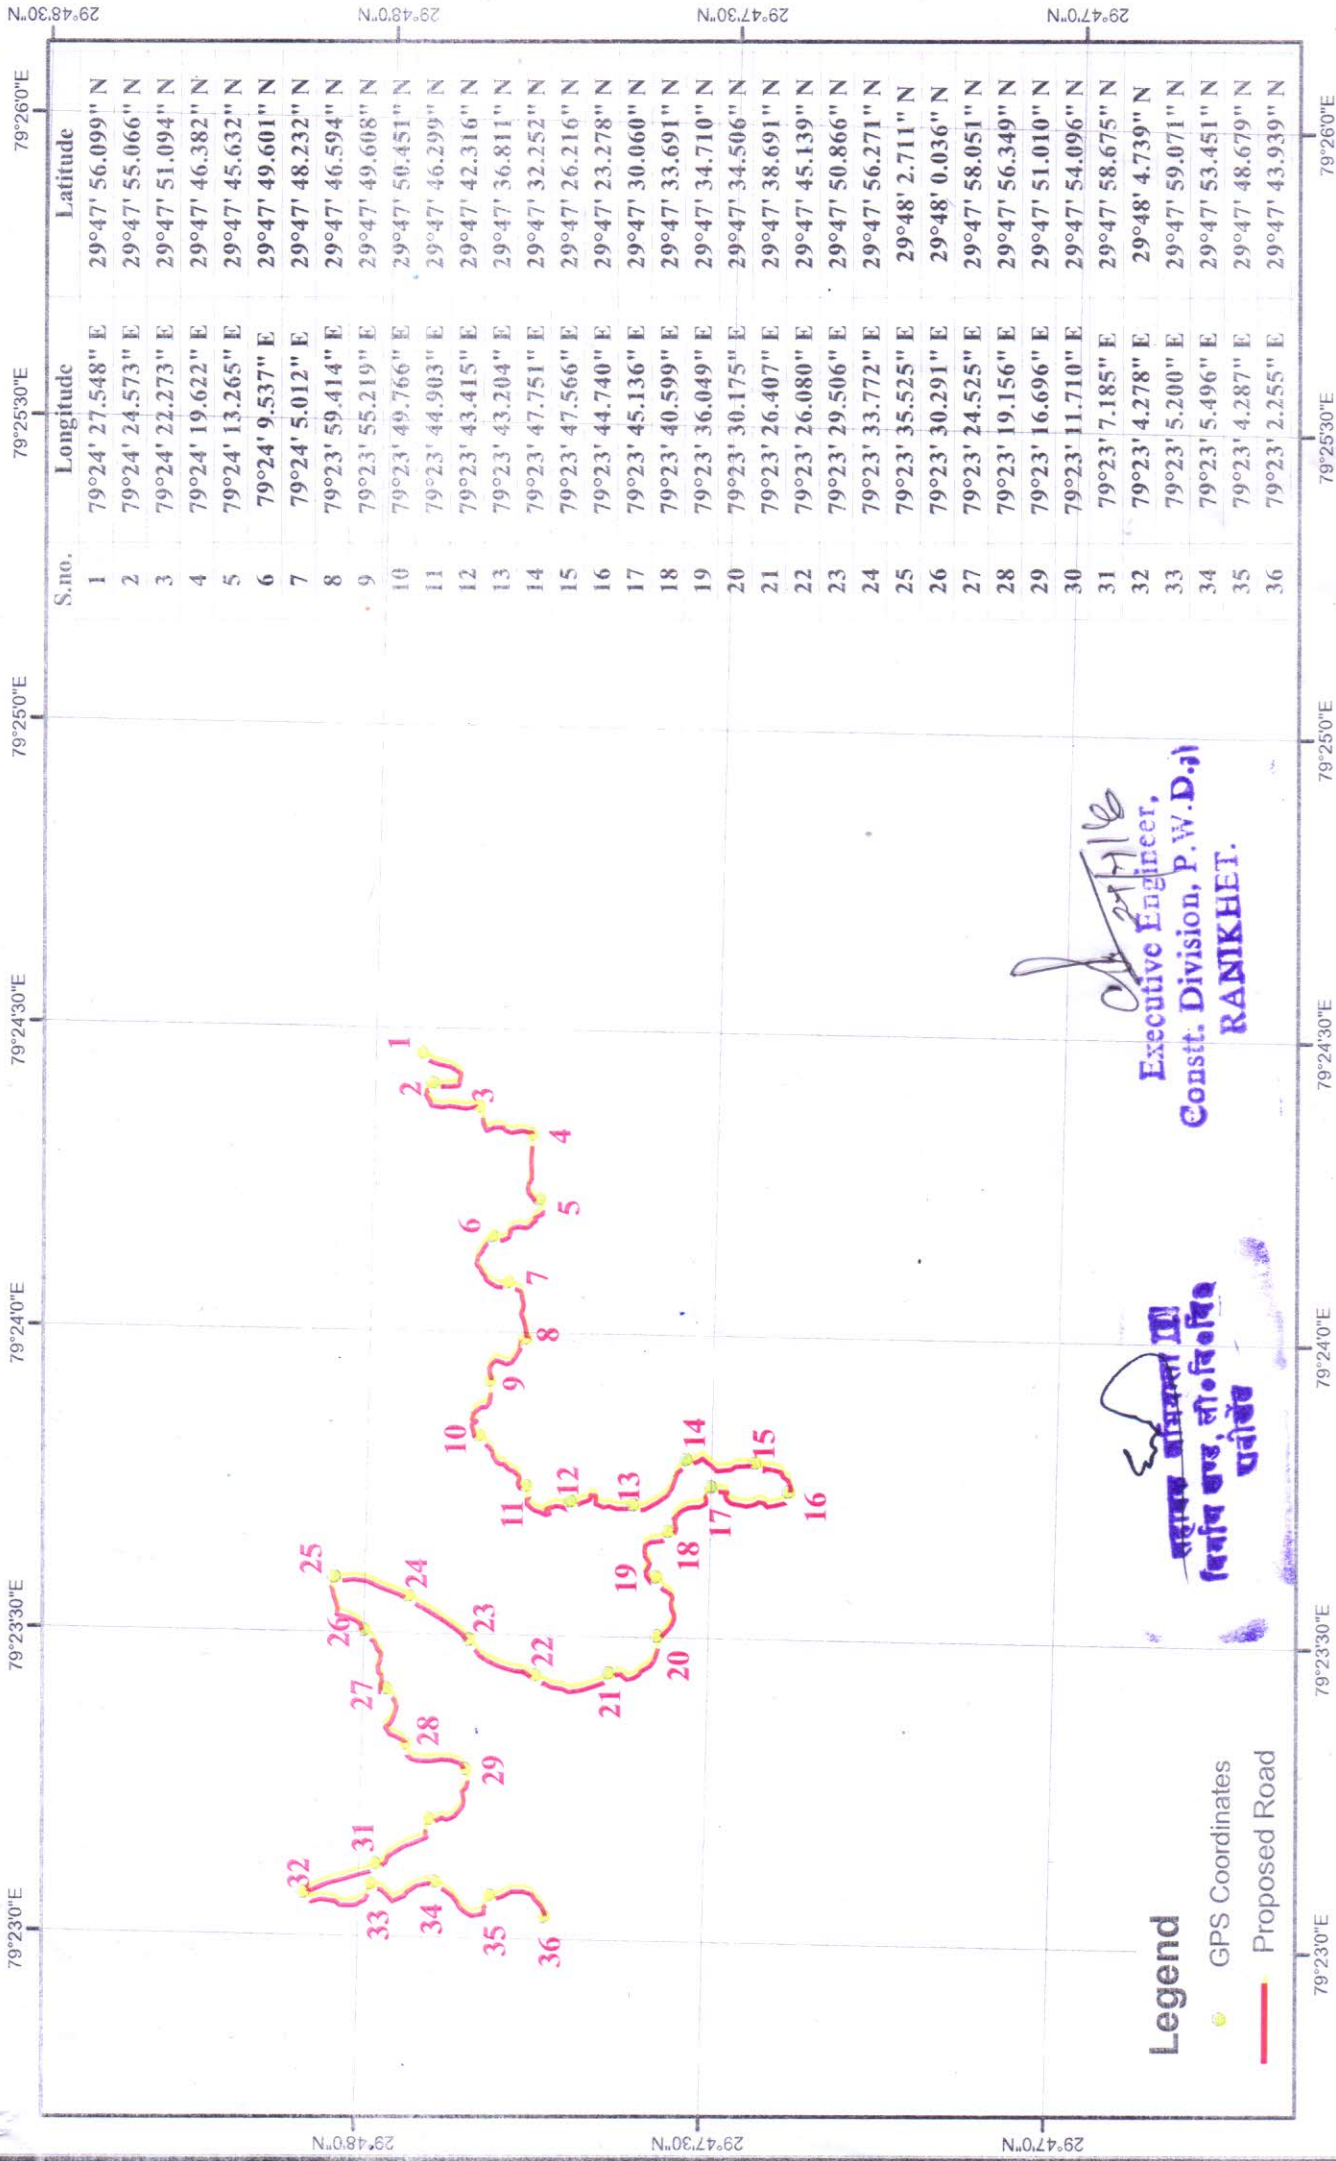

(Signature)
Executive Engineer,
Constt. Division, P.W.D.(J)
RANKHET.

(Signature)
सहायक अभियन्ता III
निर्माण बण्ड, सी.वि.वि.
पर्वीचेर

Legend
● GPS Coordinates
— Proposed Road