


**LAYOUT PLAN FOR CONSTRUCTION OF ROAD FROM GANJOTE TO PHALNI-II UNDER PACKAGE NO. JK 14-572
STAGE-Ist, PHASE-XI, LENGTH=30.200 KM UNDER PMGSY DIVISION MAHORE, DISTRICT REASI**

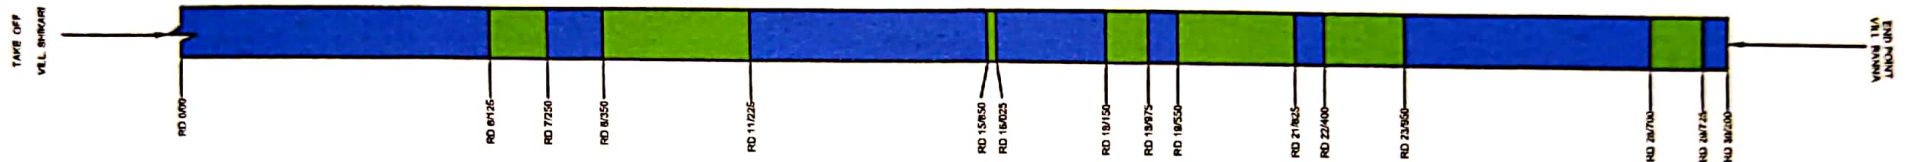

FOREST AREA DETAILS:-

AREA DETAIL OF ROAD	LENGTH(M) X WIDTH(M)	AREA in Sqm.
RD 6/125 TO 7/250	1125 X 6.0	6750
RD 8/350 TO 11/225	2875 X 6.0	17250
RD 15/850 TO 16/025	175 X 6.0	1050
RD 18/150 TO 18/875	825 X 6.0	4950
RD 19/550 TO 21/825	2275 X 6.0	13650
RD 22/400 TO 23/650	1550 X 6.0	9300
RD 26/700 TO 29/725	1025 X 6.0	6150
TOTAL- A= 59100 Sqm.		

DUMPING AREA DETAIL	LENGTH(M) X WIDTH(M)	AREA in Sqm.
1) RD 6/400	70 X 40	2800
2) RD 6/575	70 X 40	2800
3) RD 6/950	70 X 40	2800
4) RD 7/125	70 X 40	2800
5) RD 8/575	70 X 40	2800
6) RD 8/575	70 X 40	2800
7) RD 8/800	70 X 40	2800
8) RD 9/75	70 X 40	2800
9) RD 9/250	70 X 40	2800
10) RD 9/400	70 X 40	2800
11) RD 9/600	70 X 40	2800
12) RD 9/900	70 X 40	2800
13) RD 10/100	70 X 40	2800
14) RD 10/350	70 X 40	2800
15) RD 10/450	70 X 40	2800

DUMPING AREA DETAIL	LENGTH(M) X WIDTH(M)	AREA in Sqm.
16) RD 11/100	70 X 40	2800
17) RD 15/950	70 X 40	2800
18) RD 19/175	70 X 40	2800
19) RD 18/425	70 X 40	2800
20) RD 18/650	70 X 40	2800
21) RD 19/575	70 X 40	2800
22) RD 20/400	70 X 40	2800
23) RD 21/200	70 X 40	2800
24) RD 21/675	70 X 40	2800
25) RD 23/25	70 X 40	2800
26) RD 23/350	70 X 40	2800
27) RD 23/500	70 X 40	2800
28) RD 23/825	70 X 40	2800
29) RD 26/875	70 X 40	2800
30) RD 23/650	70 X 40	2800

TOTAL- B= 84000 Sqm.

TOTAL AREA = A+B = 59100 Sqm.+ 84000 Sqm.= 143100 Sqm = 14.31 Hectares

LEGEND:-

1) FOREST LAND(6 M WIDE)	
2) STATE/PRIVATE LAND	

[Signature]
**Divisional Forest Officer
Mahore Forest Division
HQ Dharmari**