

DGPS MAP ON LAND PLAN

← TO PADISAL

TO KISHANGARHBAS →

UPGRADATION , STRENGTHENING AND
DEVELOPMENT WORK OF PADISAL –JAGTA
BASAI-RATTA KHURD-BALAN
BASAI-SHYAMKA-ISMAILPUR-
GANJ-KISHANGARHBAS

Scale:-1:4000

Center Line

Alignment Boundary

Forest Plot

Forest Pillar


Village Boundary

CO-ORDINATES OF FOREST PILLAR

Pillar No.	Geographic Co-ordinates	
	Lat.	Long.
F1	76°38'18.13"E	27°42'26.92"N
F2	76°38'18.33"E	27°42'26.84"N
F3	76°38'18.54"E	27°42'26.77"N
F4	76°38'19.23"E	27°42'28.88"N
F5	76°38'19.24"E	27°42'28.88"N
F6	76°38'19.24"E	27°42'28.9"N
F7	76°38'24.51"E	27°42'39.07"N
F8	76°38'24.69"E	27°42'38.96"N
F9	76°38'24.88"E	27°42'38.85"N
F10	76°38'35.34"E	27°43'0.08"N
F11	76°38'35.54"E	27°43'0"N
F12	76°38'35.74"E	27°42'59.93"N


Executive Engineer
P.W.D., N.C.R.P.D.
Dn.-Alwar (Raj)



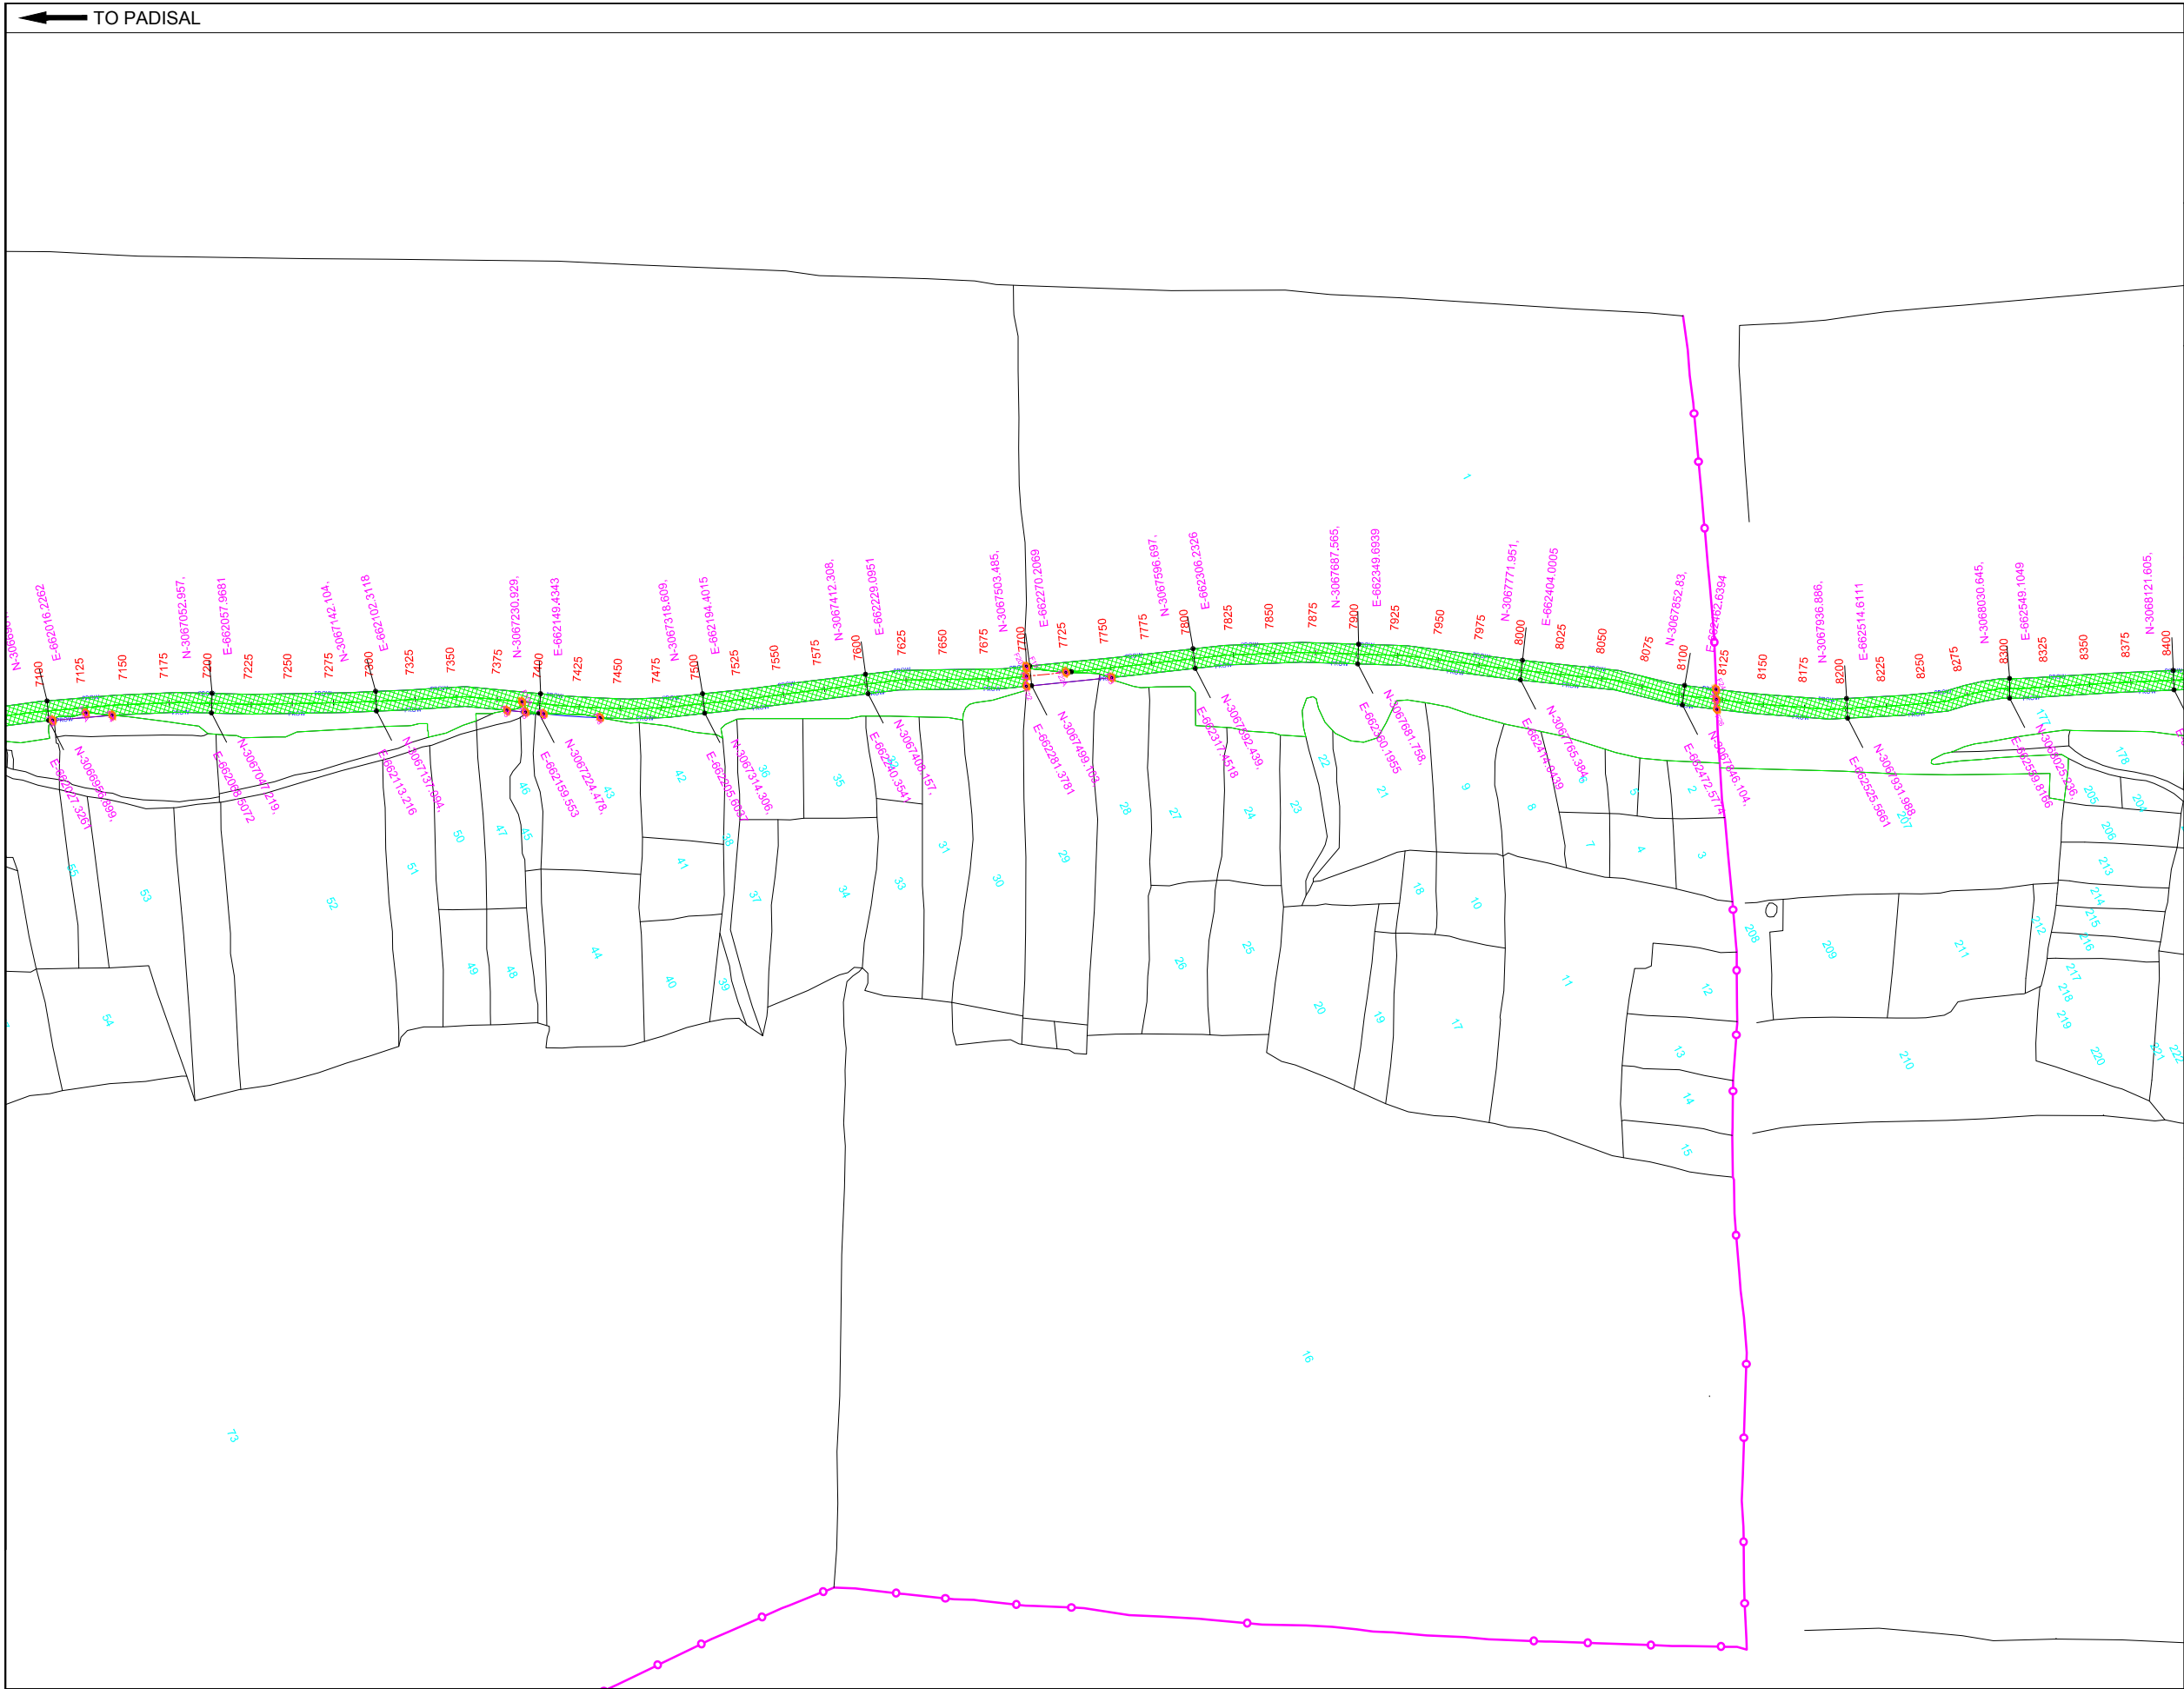

UPGRADATION , STRENGTHENING AND
DEVELOPMENT WORK OF PADISAL –JAGTA
BASAI-RATTA KHURD-BALAN
BASAI-SHYAMKA-ISMAILPUR-
GANJ-KISHANGARHBAS

Scale:-1:4000

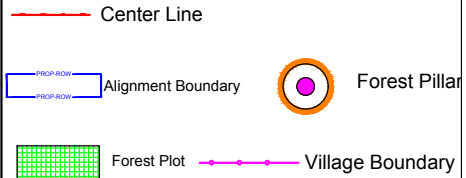

CO-ORDINATES OF FOREST PILLAR

Pillar No.	Geographic Co-ordinates	
	Lat.	Long.
F13	76°38'36.7"E	27°43'1.97"N
F14	76°38'37.22"E	27°43'3.06"N
F15	76°38'41.23"E	27°43'10.01"N
F16	76°38'41.45"E	27°43'10.31"N
F17	76°38'41.68"E	27°43'10.61"N
F18	76°38'42.34"E	27°43'11.56"N
F19	76°38'45.76"E	27°43'19.49"N
F20	76°38'45.8"E	27°43'19.47"N
F21	76°38'45.96"E	27°43'19.39"N
F22	76°38'46.15"E	27°43'19.3"N
F23	76°38'46.87"E	27°43'20.88"N
F24	76°38'53.39"E	27°43'31.33"N
F25	76°38'53.59"E	27°43'31.24"N
F26	76°38'53.79"E	27°43'31.16"N
F27	76°39'0.05"E	27°43'42.54"N
F28	76°39'1.04"E	27°43'44.24"N
F14A	76°38'36.9"E	27°43'2.62"N
F15A	76°38'41.22"E	27°43'10.35"N
F22A	76°38'46.29"E	27°43'20.12"N

Executive Engineer
P.W.D., N.C.R.P.B.
Dn. Alwar (Raj)

THOUGHTS CONSULTANTS JAIPUR PVT. LTD.

← TO PADISAL

UPGRADATION , STRENGTHENING AND
DEVELOPMENT WORK OF PADISAL –JAGTA
BASAI-RATTA KHURD-BALAN
BASAI-SHYAMKA-ISMAILPUR-
GANJ-KISHANGARHBAS

Scale:-1:4000


Center Line


Alignment Boundary

Forest Pillar

Forest Plot


Village Boundary

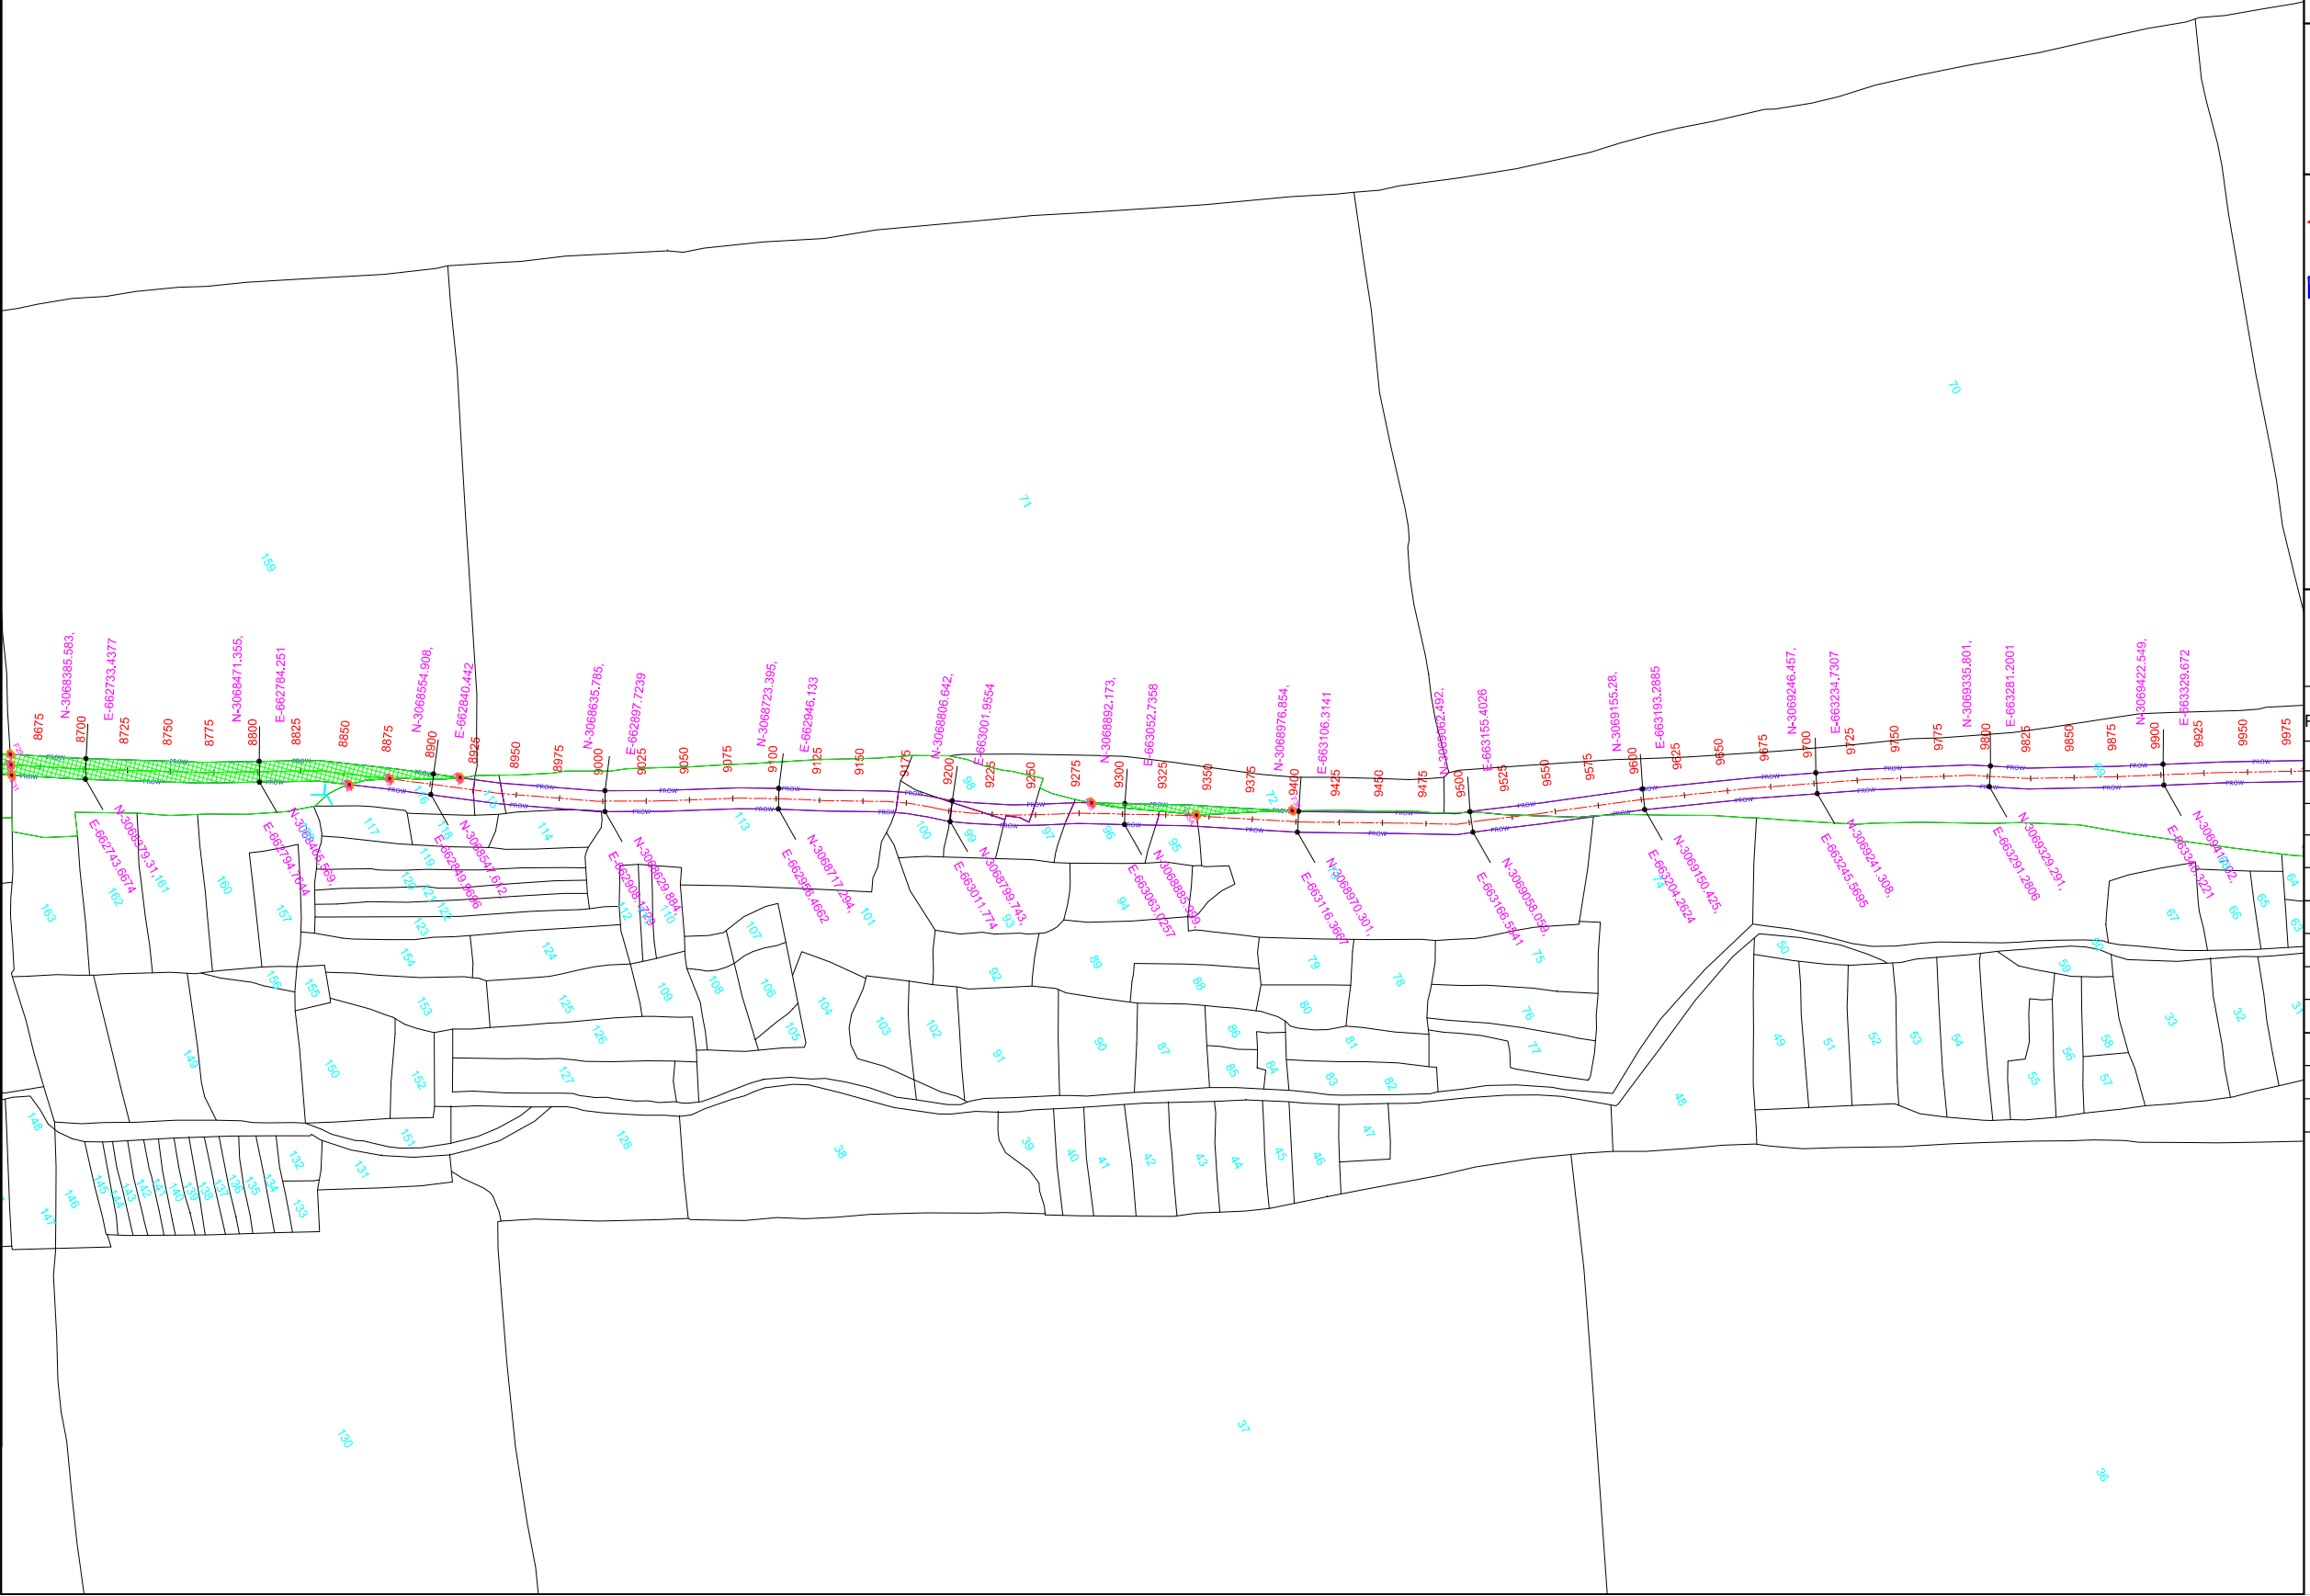

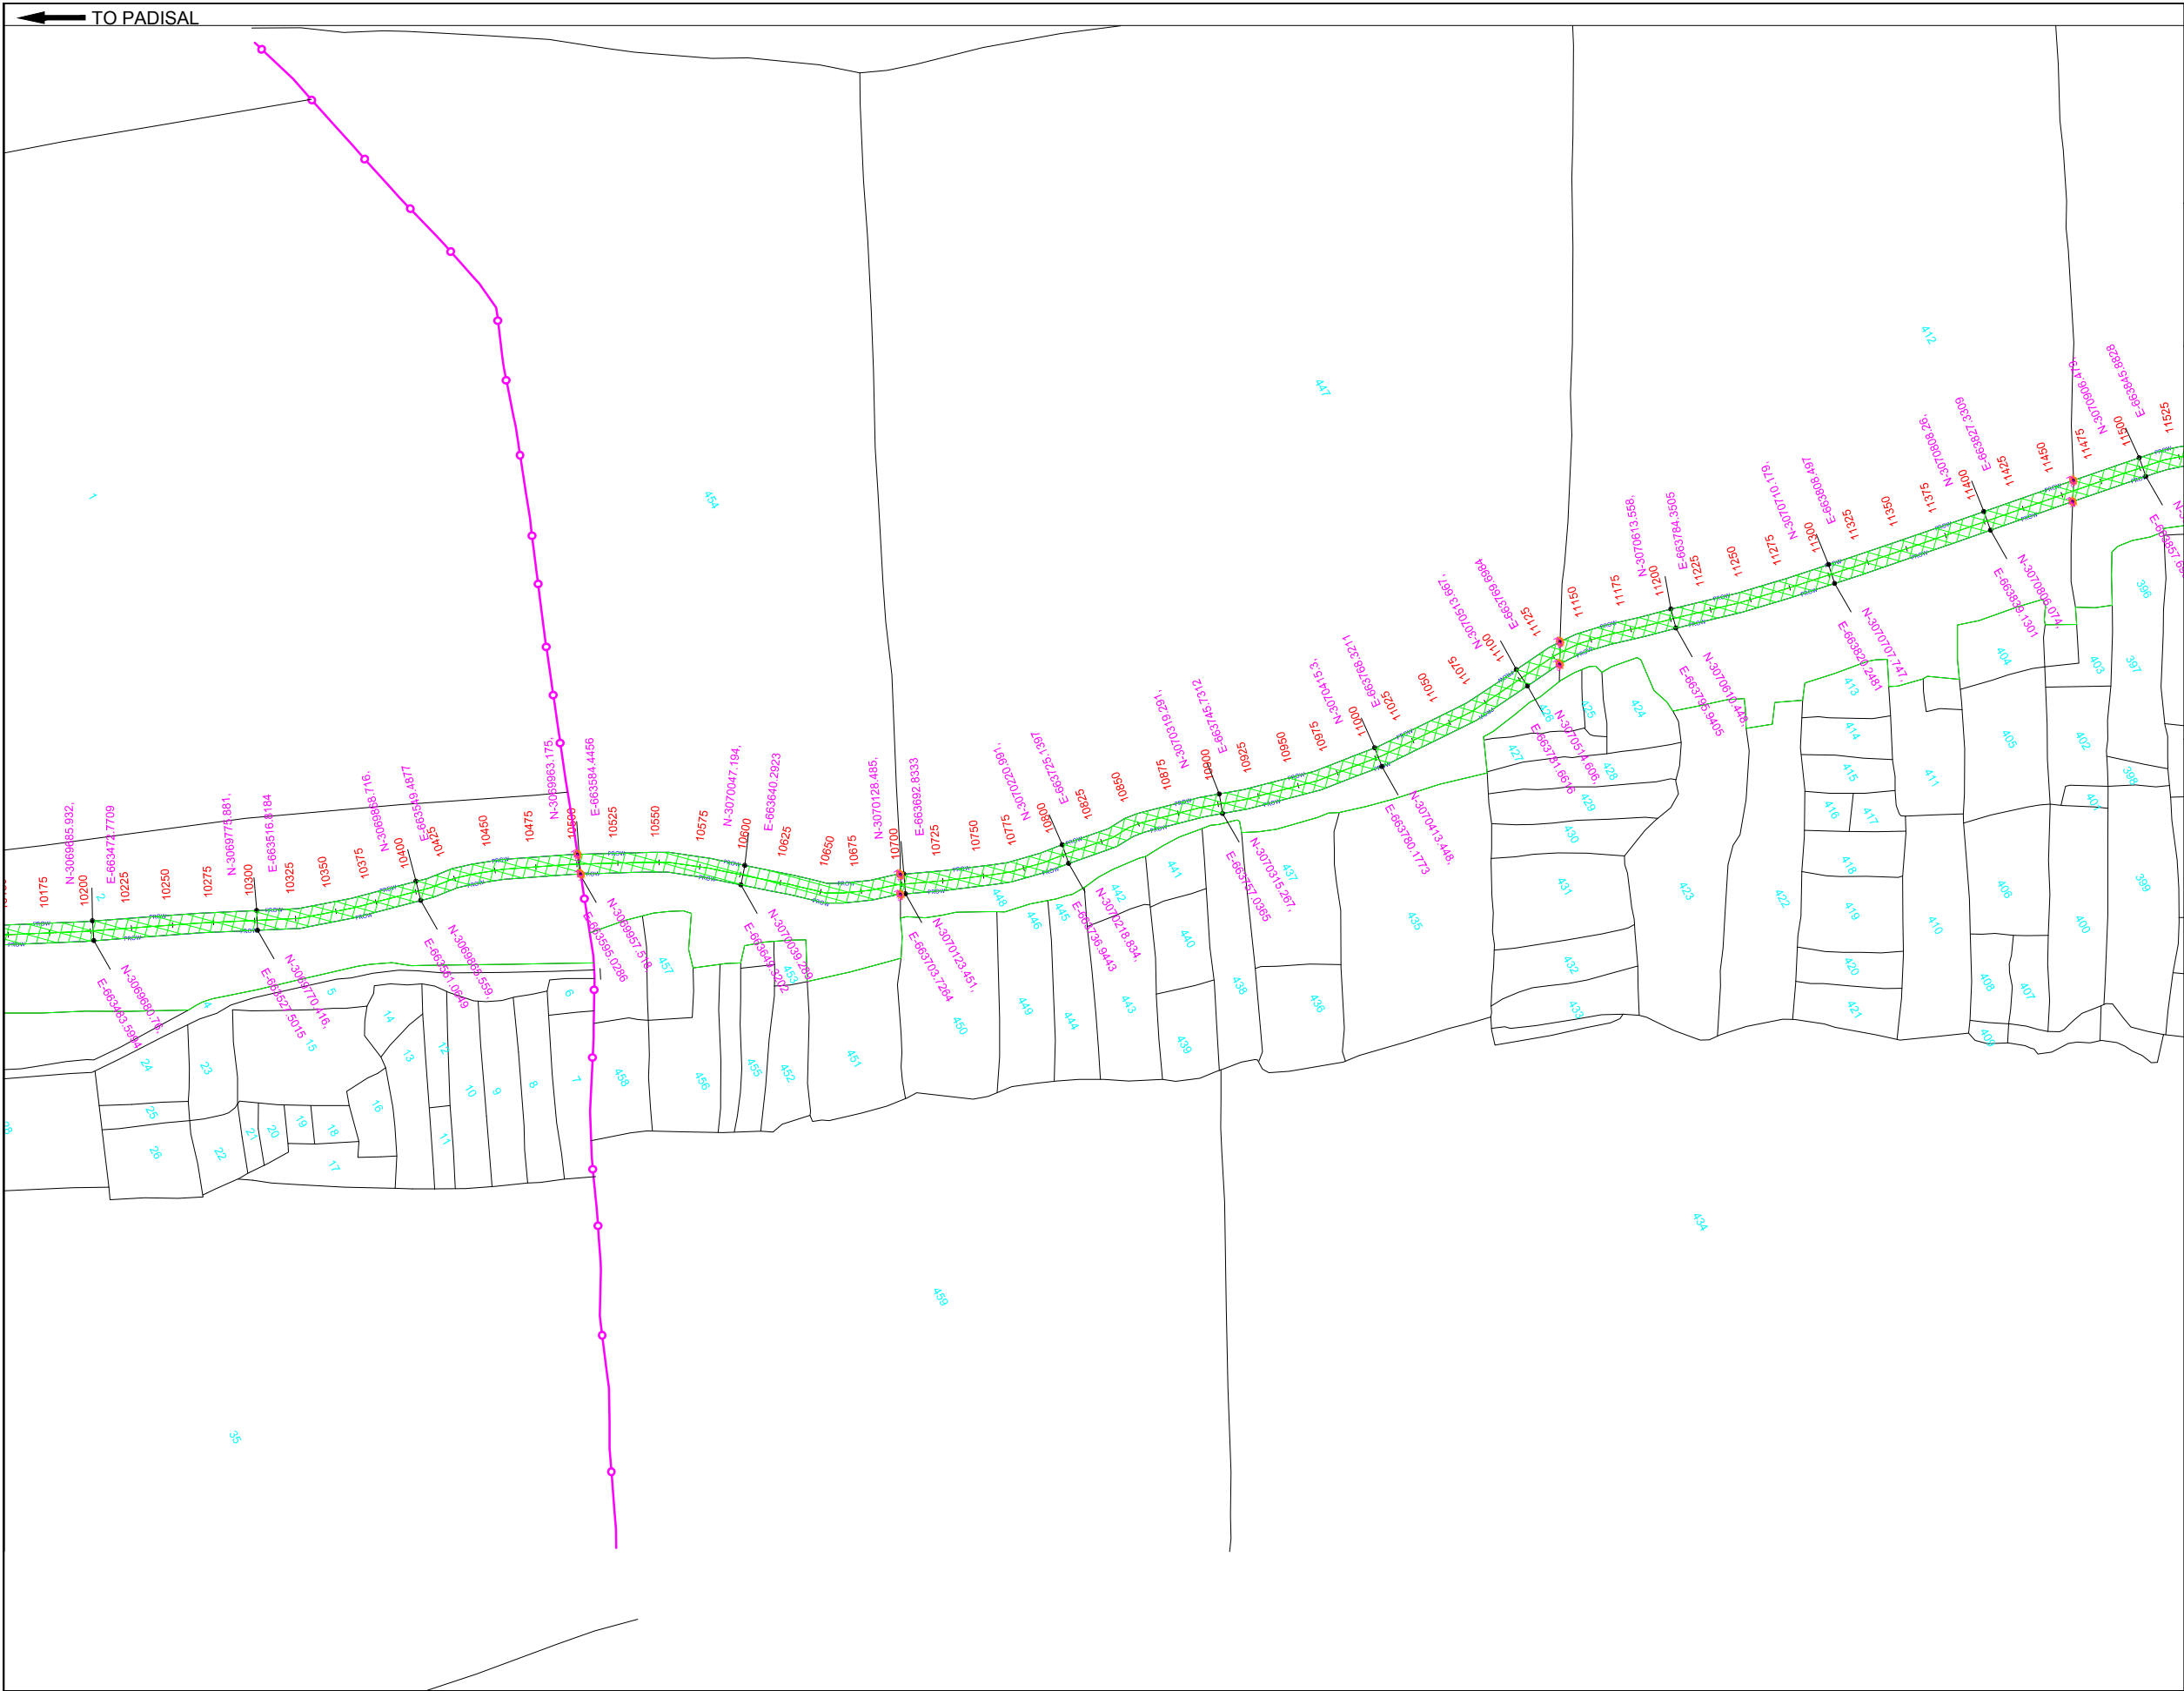

UPGRADATION , STRENGTHENING AND
DEVELOPMENT WORK OF PADISAL –JAGTA
BASAI-RATTA KHURD-BALAN
BASAI-SHYAMKA-ISMAILPUR-
GANJ-KISHANGARHBAS

Scale:-1:4000

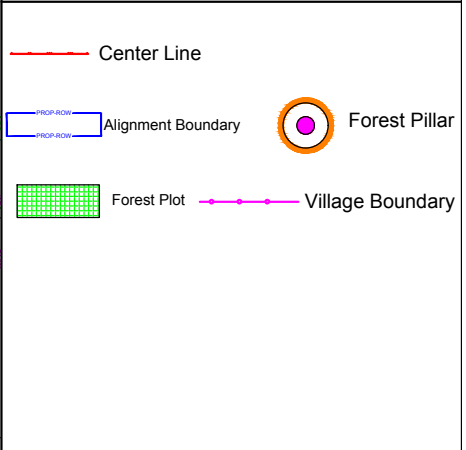


CO-ORDINATES OF FOREST PILLAR		
Pillar No.	Geographic Co-ordinates	
	Lat.	Long.
F40	76°39'34.96"E	27°44'38.85"N
F41	76°39'35.37"E	27°44'38.71"N
F42	76°39'38.99"E	27°44'44.14"N
F43	76°39'39.37"E	27°44'43.95"N
F44	76°39'41.98"E	27°44'57.71"N
F45	76°39'42.4"E	27°44'57.47"N
F46	76°39'44.68"E	27°45'8.06"N
F47	76°39'45.08"E	27°45'7.84"N


Executive Engineer
P.W.D., N.C.R.P.D.
Dn.-Ajmer (Raj)




DGPS/TOTAL STATION PLAN

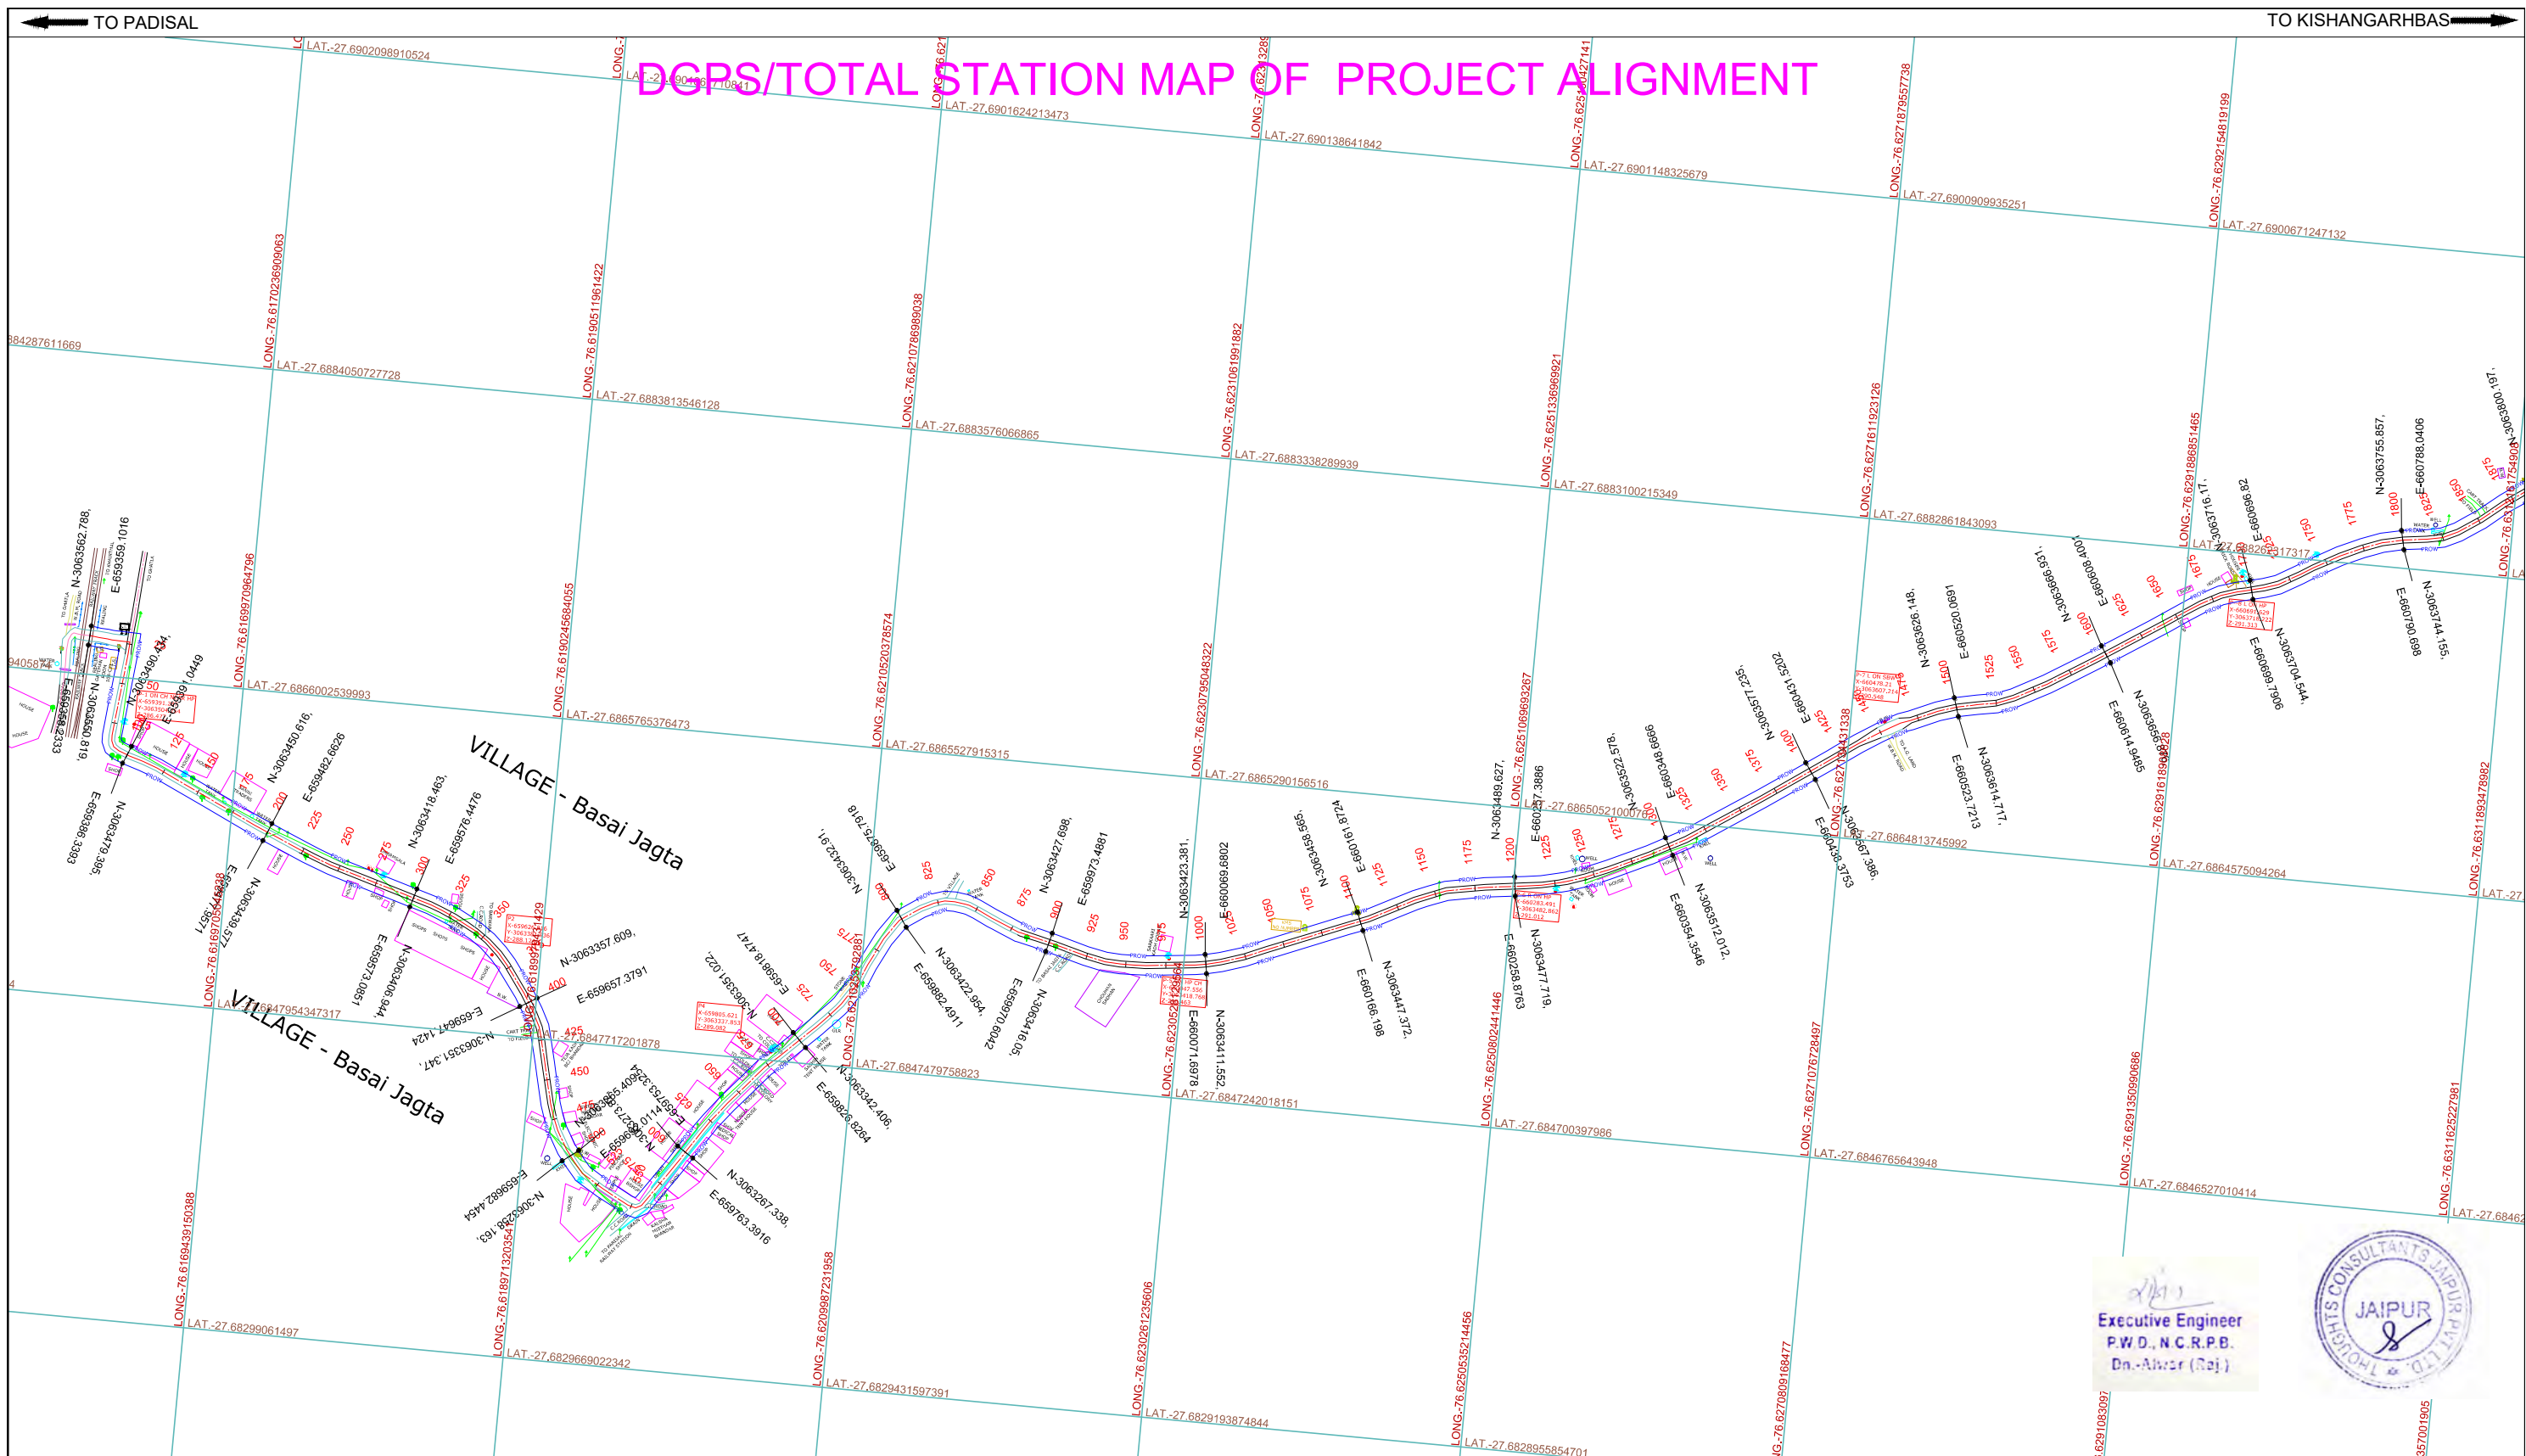

LEGEND		Proposed Center Line		Rev.Village Boundary		 Forest Plot	 Kilometer Stone	
		Proposed ROW In Forest		Khasra Boundary				
		Proposed ROW In out of Forest						
CLIENT :-  PUBLIC WORKS DEPARTMENT, RAJASTHAN		CONSULTANT:-  THOUGHTS CONSULTANTS JAIPUR PVT. LTD. 1 DA 15, JAWAHAR NAGAR , JAIPUR TEL : +91-141- 4049864 E MAIL : thoughts.jaipur@gmail.com		PROJECT :- UPGRADATION , STRENGTHENING AND DEVELOPMENT WORK OF PADISAL –JAGTA BASAI-RATTA KHURD-BALAN BASAI-SHYAMKA-ISMAILPUR-GANJ-KISHANGARHBAS			TOTAL STATION/DGPS PLAN CH:- 0+000 TO 1+875	DWG NO.:- 1 Scale:- 1:4000

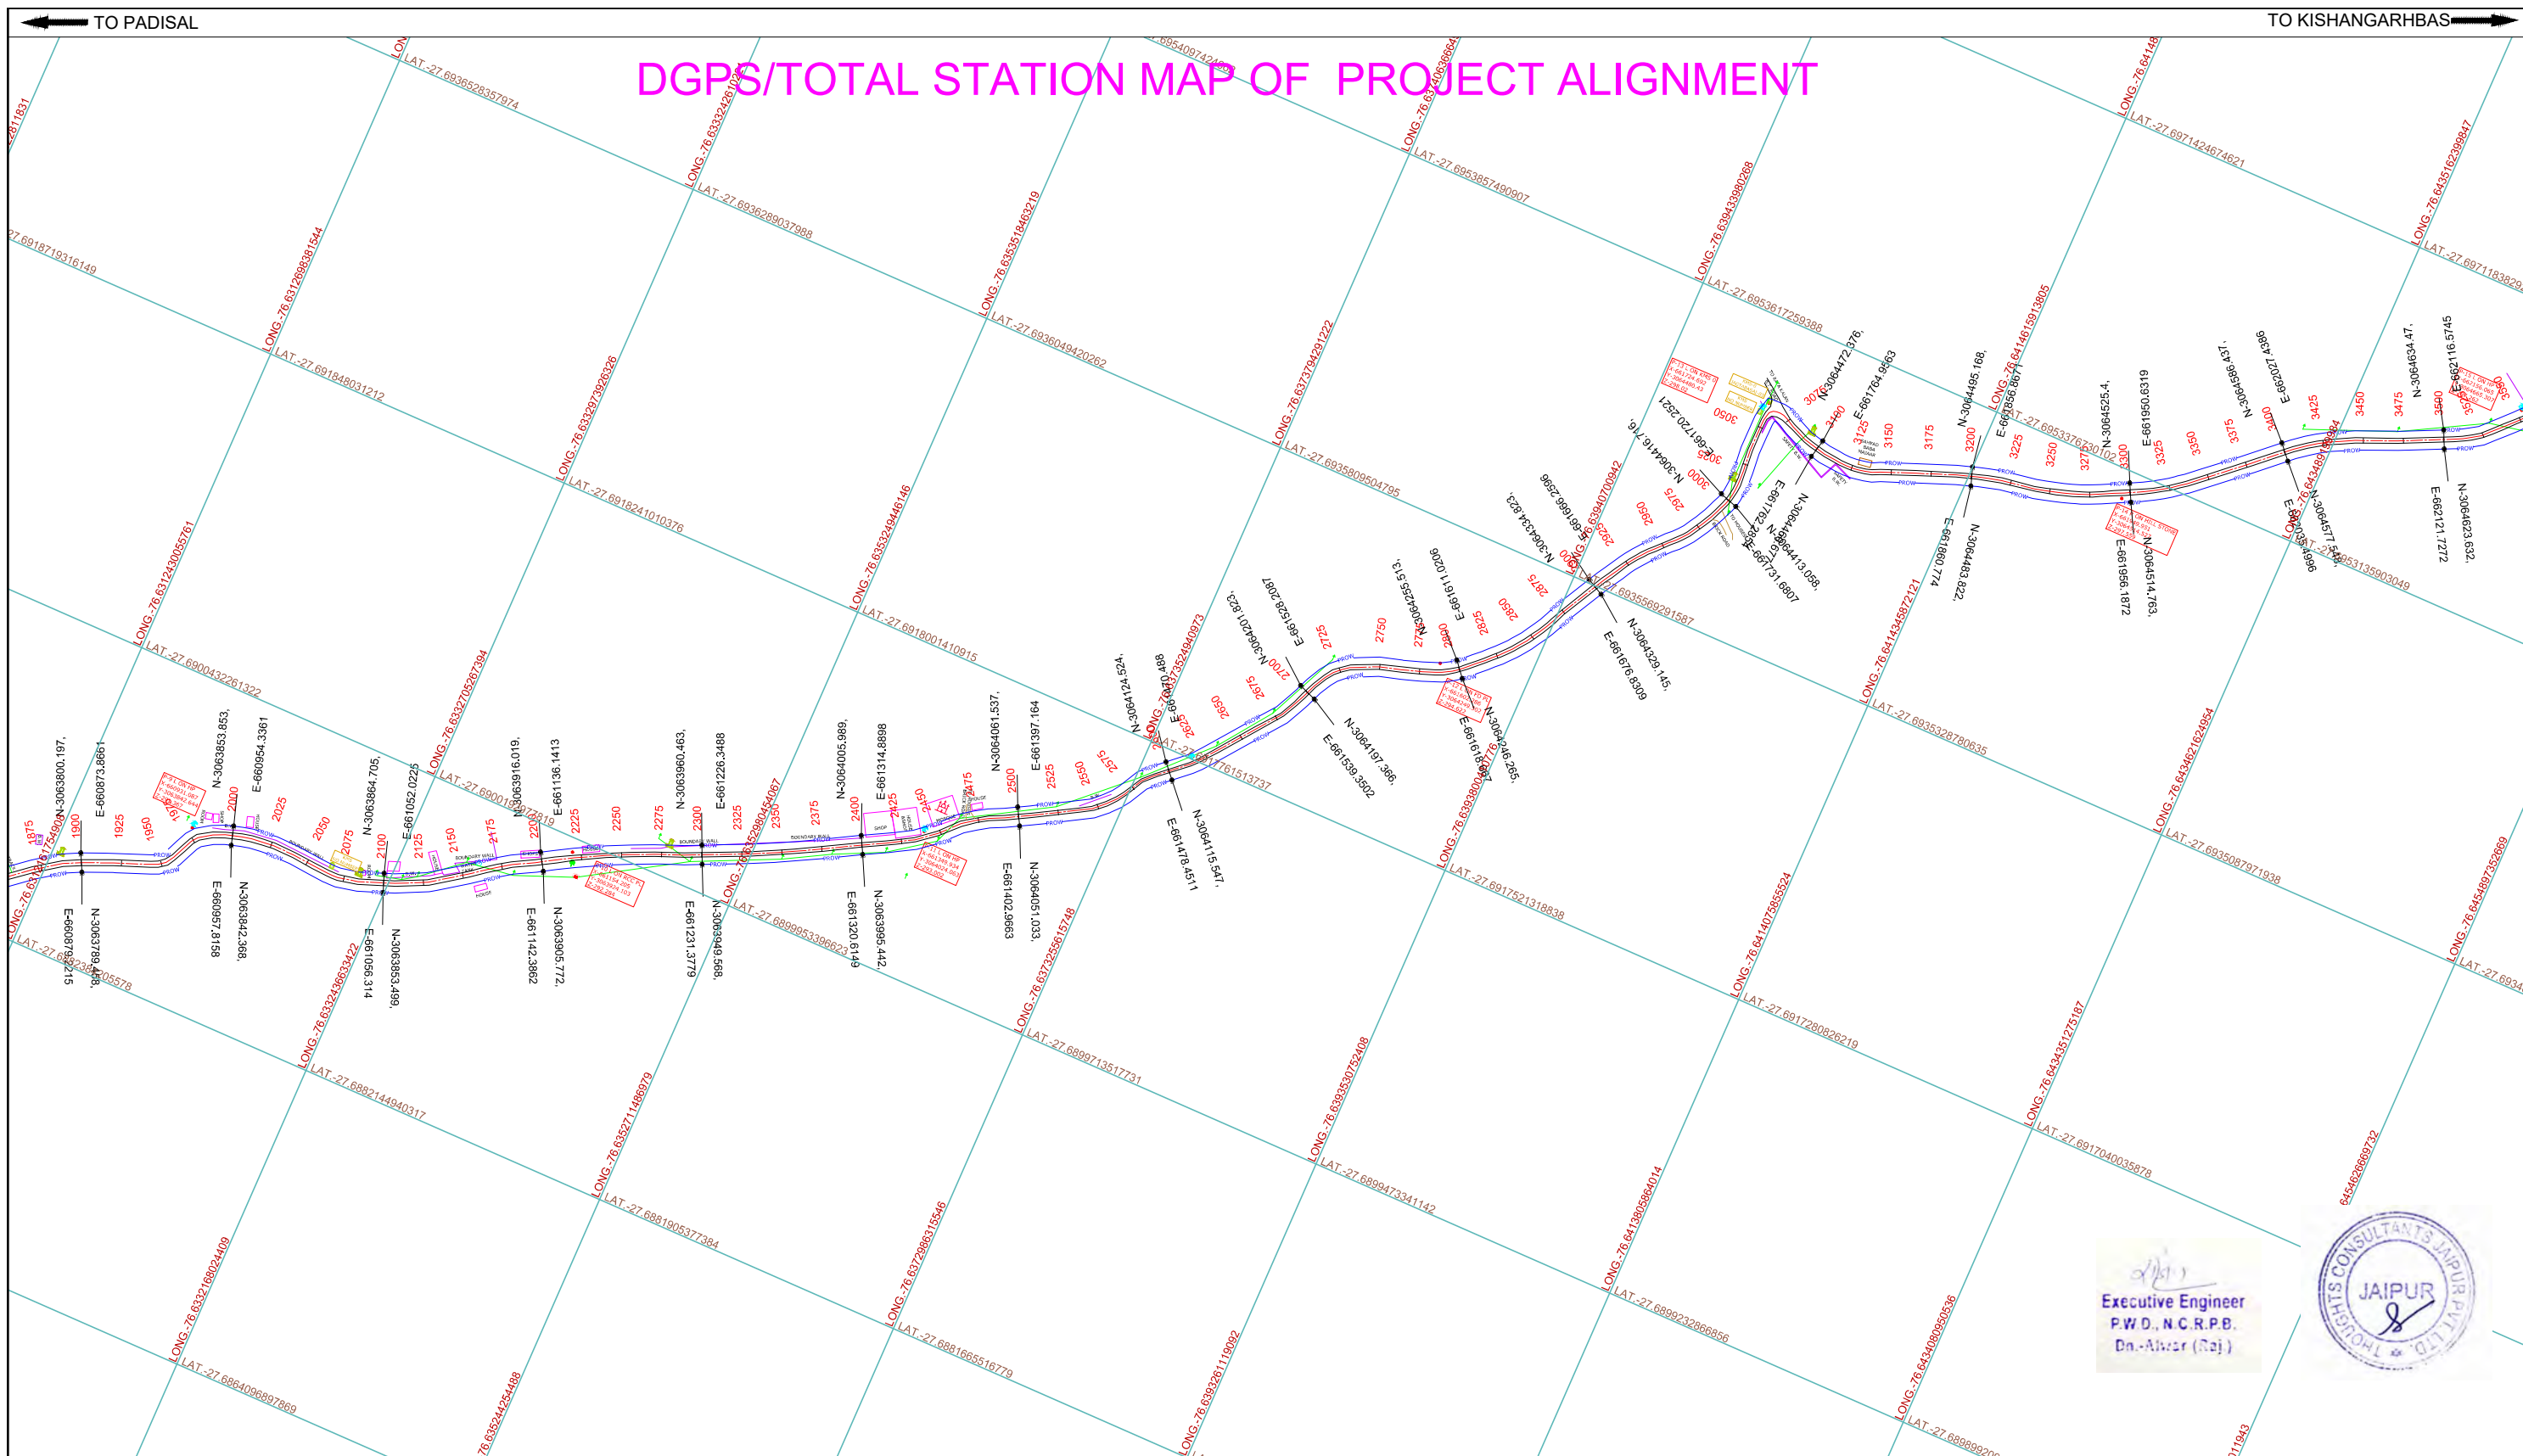


LEGEND		Proposed Center Line		Rev.Village Boundary		 Forest Plot	 Kilometer Stone	
		Proposed ROW In Forest		Khasra Boundary				
		Proposed ROW In out of Forest						
CLIENT :-  PUBLIC WORKS DEPARTMENT, RAJASTHAN		CONSULTANT:-  THOUGHTS CONSULTANTS JAIPUR PVT. LTD. 1 DA 15, JAWAHAR NAGAR , JAIPUR TEL : +91-141- 4049864 E MAIL : thoughts.jaipur@gmail.com		PROJECT :- UPGRADATION , STRENGTHENING AND DEVELOPMENT WORK OF PADISAL –JAGTA BASAI-RATTA KHURD-BALAN BASAI-SHYAMKA-ISMAILPUR-GANJ-KISHANGARHBAS			TOTAL STATION/DGPS PLAN CH:- 1+875 TO 3+550	DWG NO.:- 2 Scale:- 1:4000

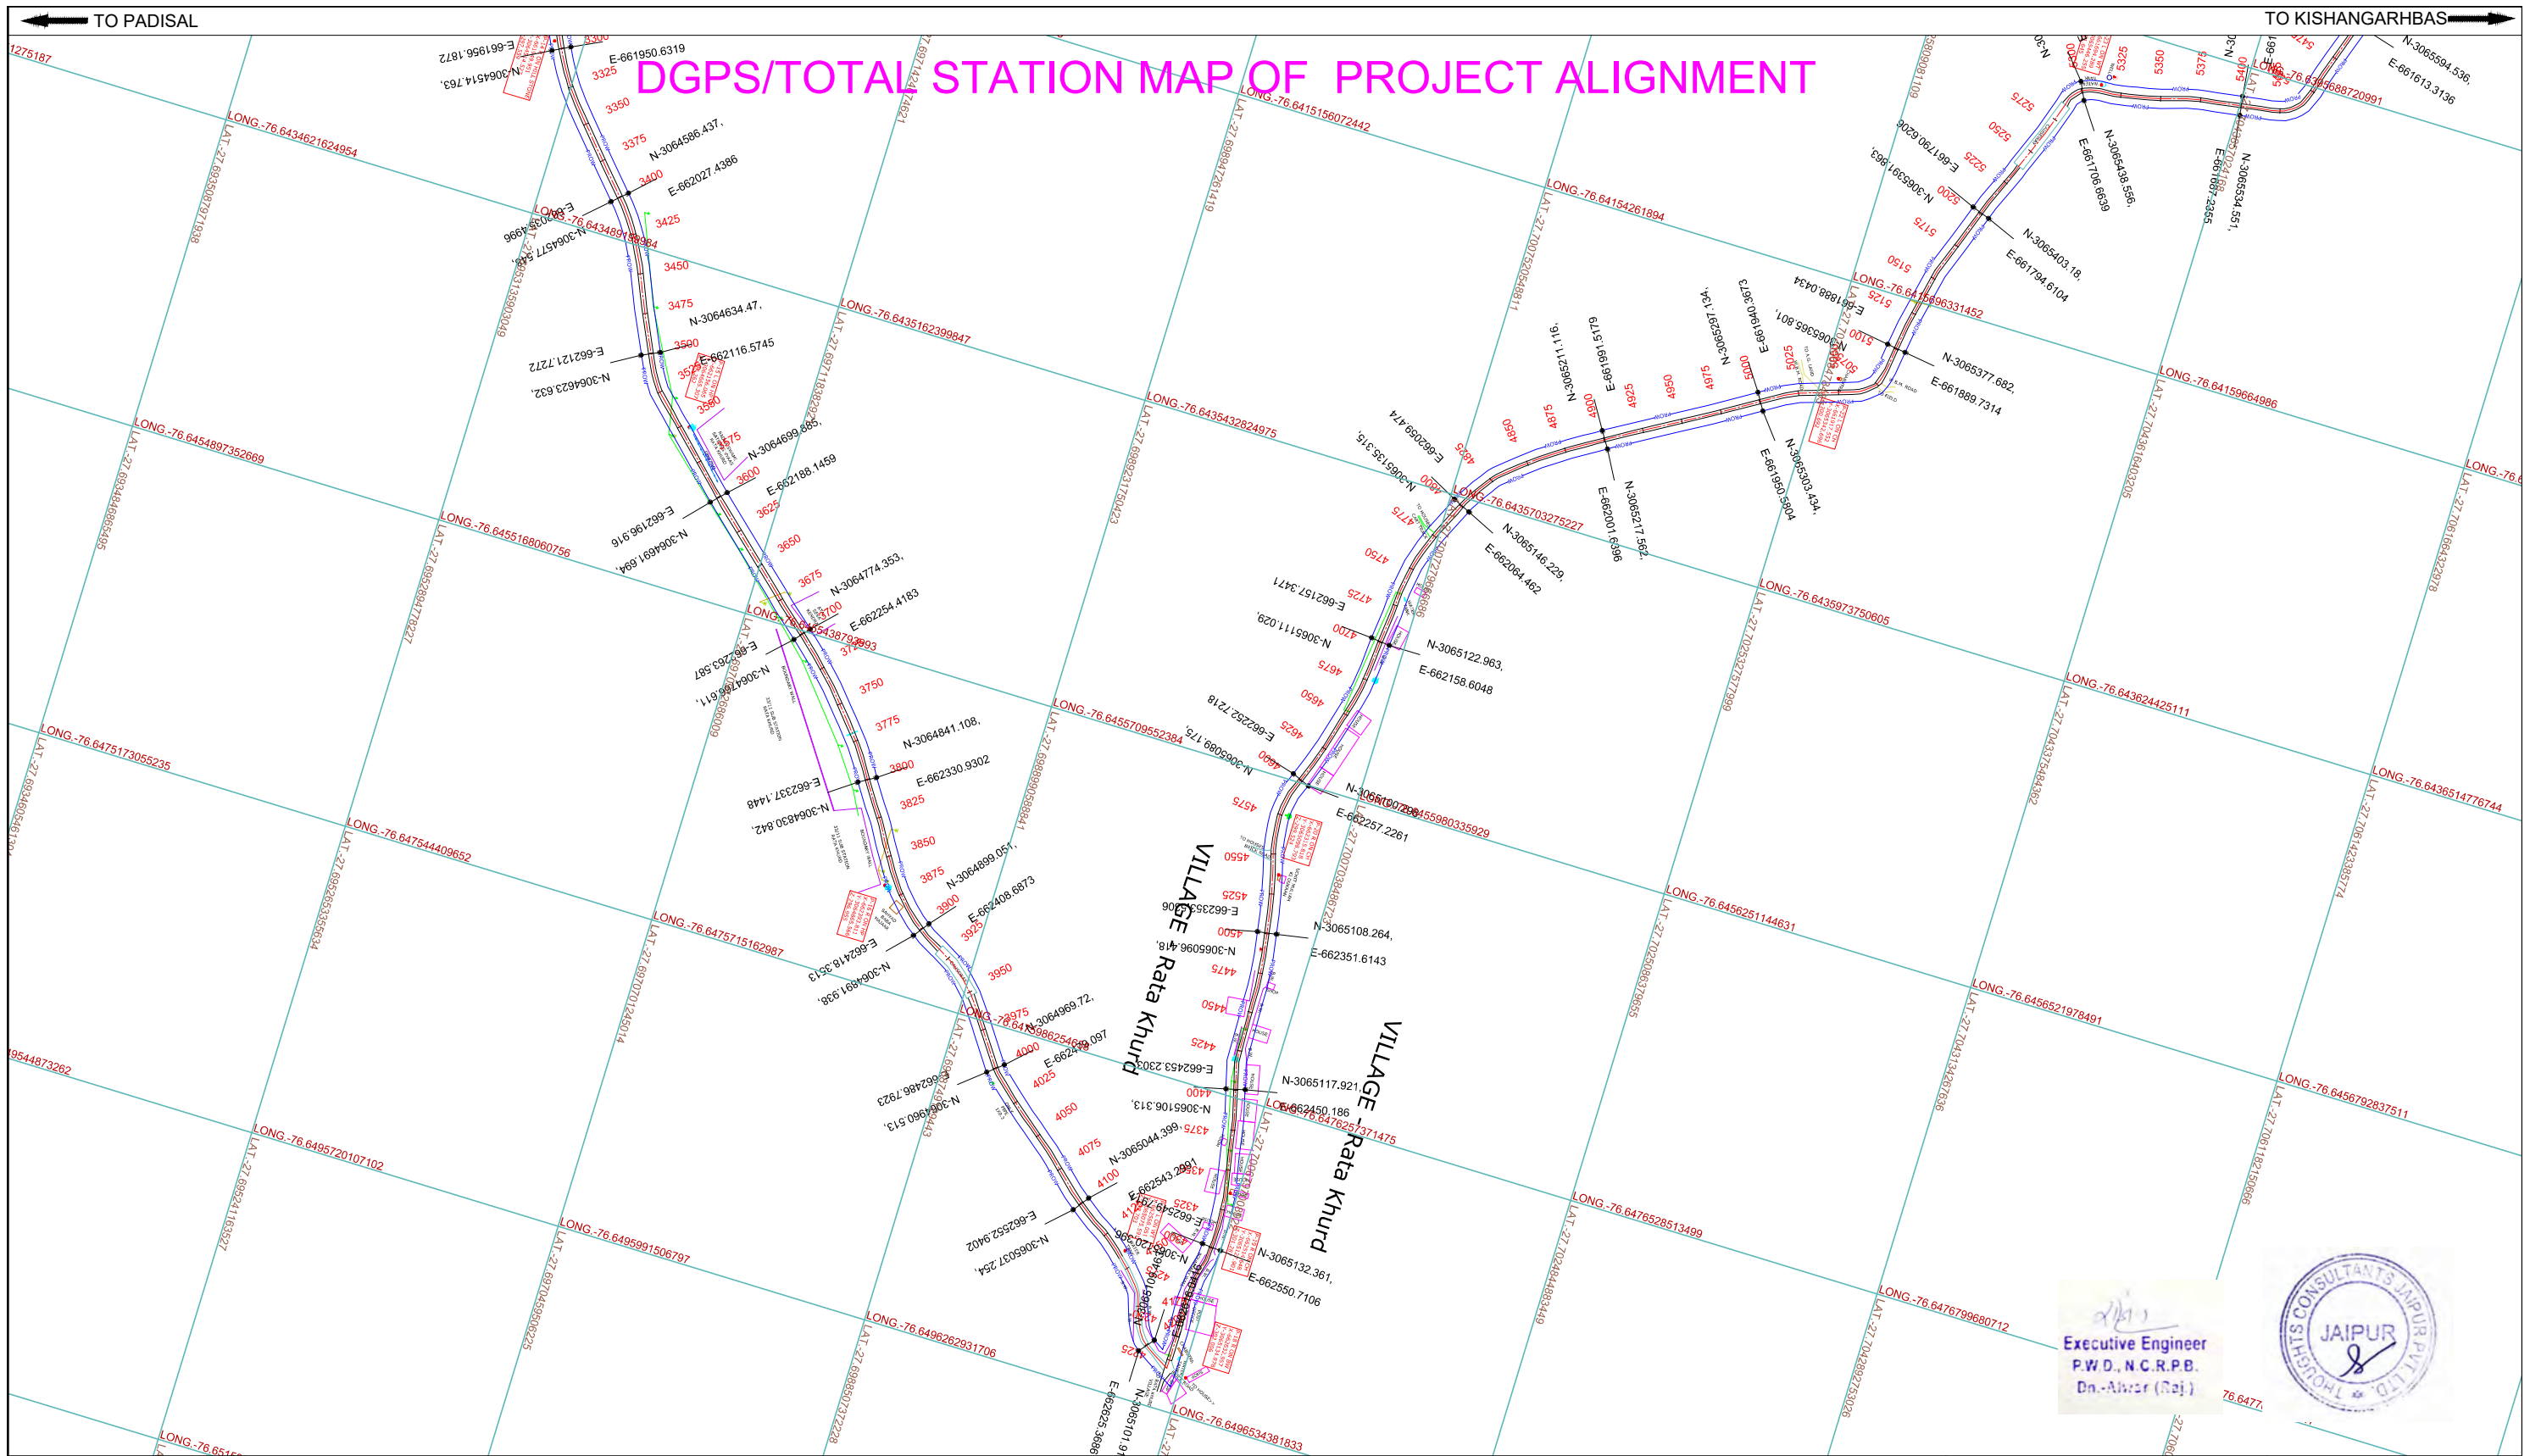


Executive Engineer
P.W.D., N.C.R.P.B.
Jaipur (Raj.)

THOUGHTS CONSULTANTS JAIPUR PVT. LTD.


LEGEND		Proposed Center Line Proposed ROW In Forest Proposed ROW In out of Forest	Rev.Village Boundary Khasra Boundary	 Forest Plot	 Kilometer Stone
CLIENT :-  PUBLIC WORKS DEPARTMENT, RAJASTHAN	CONSULTANT:-  THOUGHTS CONSULTANTS JAIPUR PVT. LTD. 1 DA 15, JAWAHAR NAGAR , JAIPUR TEL : +91-141- 4049864 E MAIL : thoughts.jaipur@gmail.com	PROJECT :- UPGRADATION , STRENGTHENING AND DEVELOPMENT WORK OF PADISAL –JAGTA BASAI-RATTA KHURD-BALAN BASAI-SHYAMKA-ISMAILPUR-GANJ-KISHANGARHBAS		TOTAL STATION/DGPS PLAN CH:- 3+550 TO 5+450	DWG NO.:- 3 Scale:- 1:4000

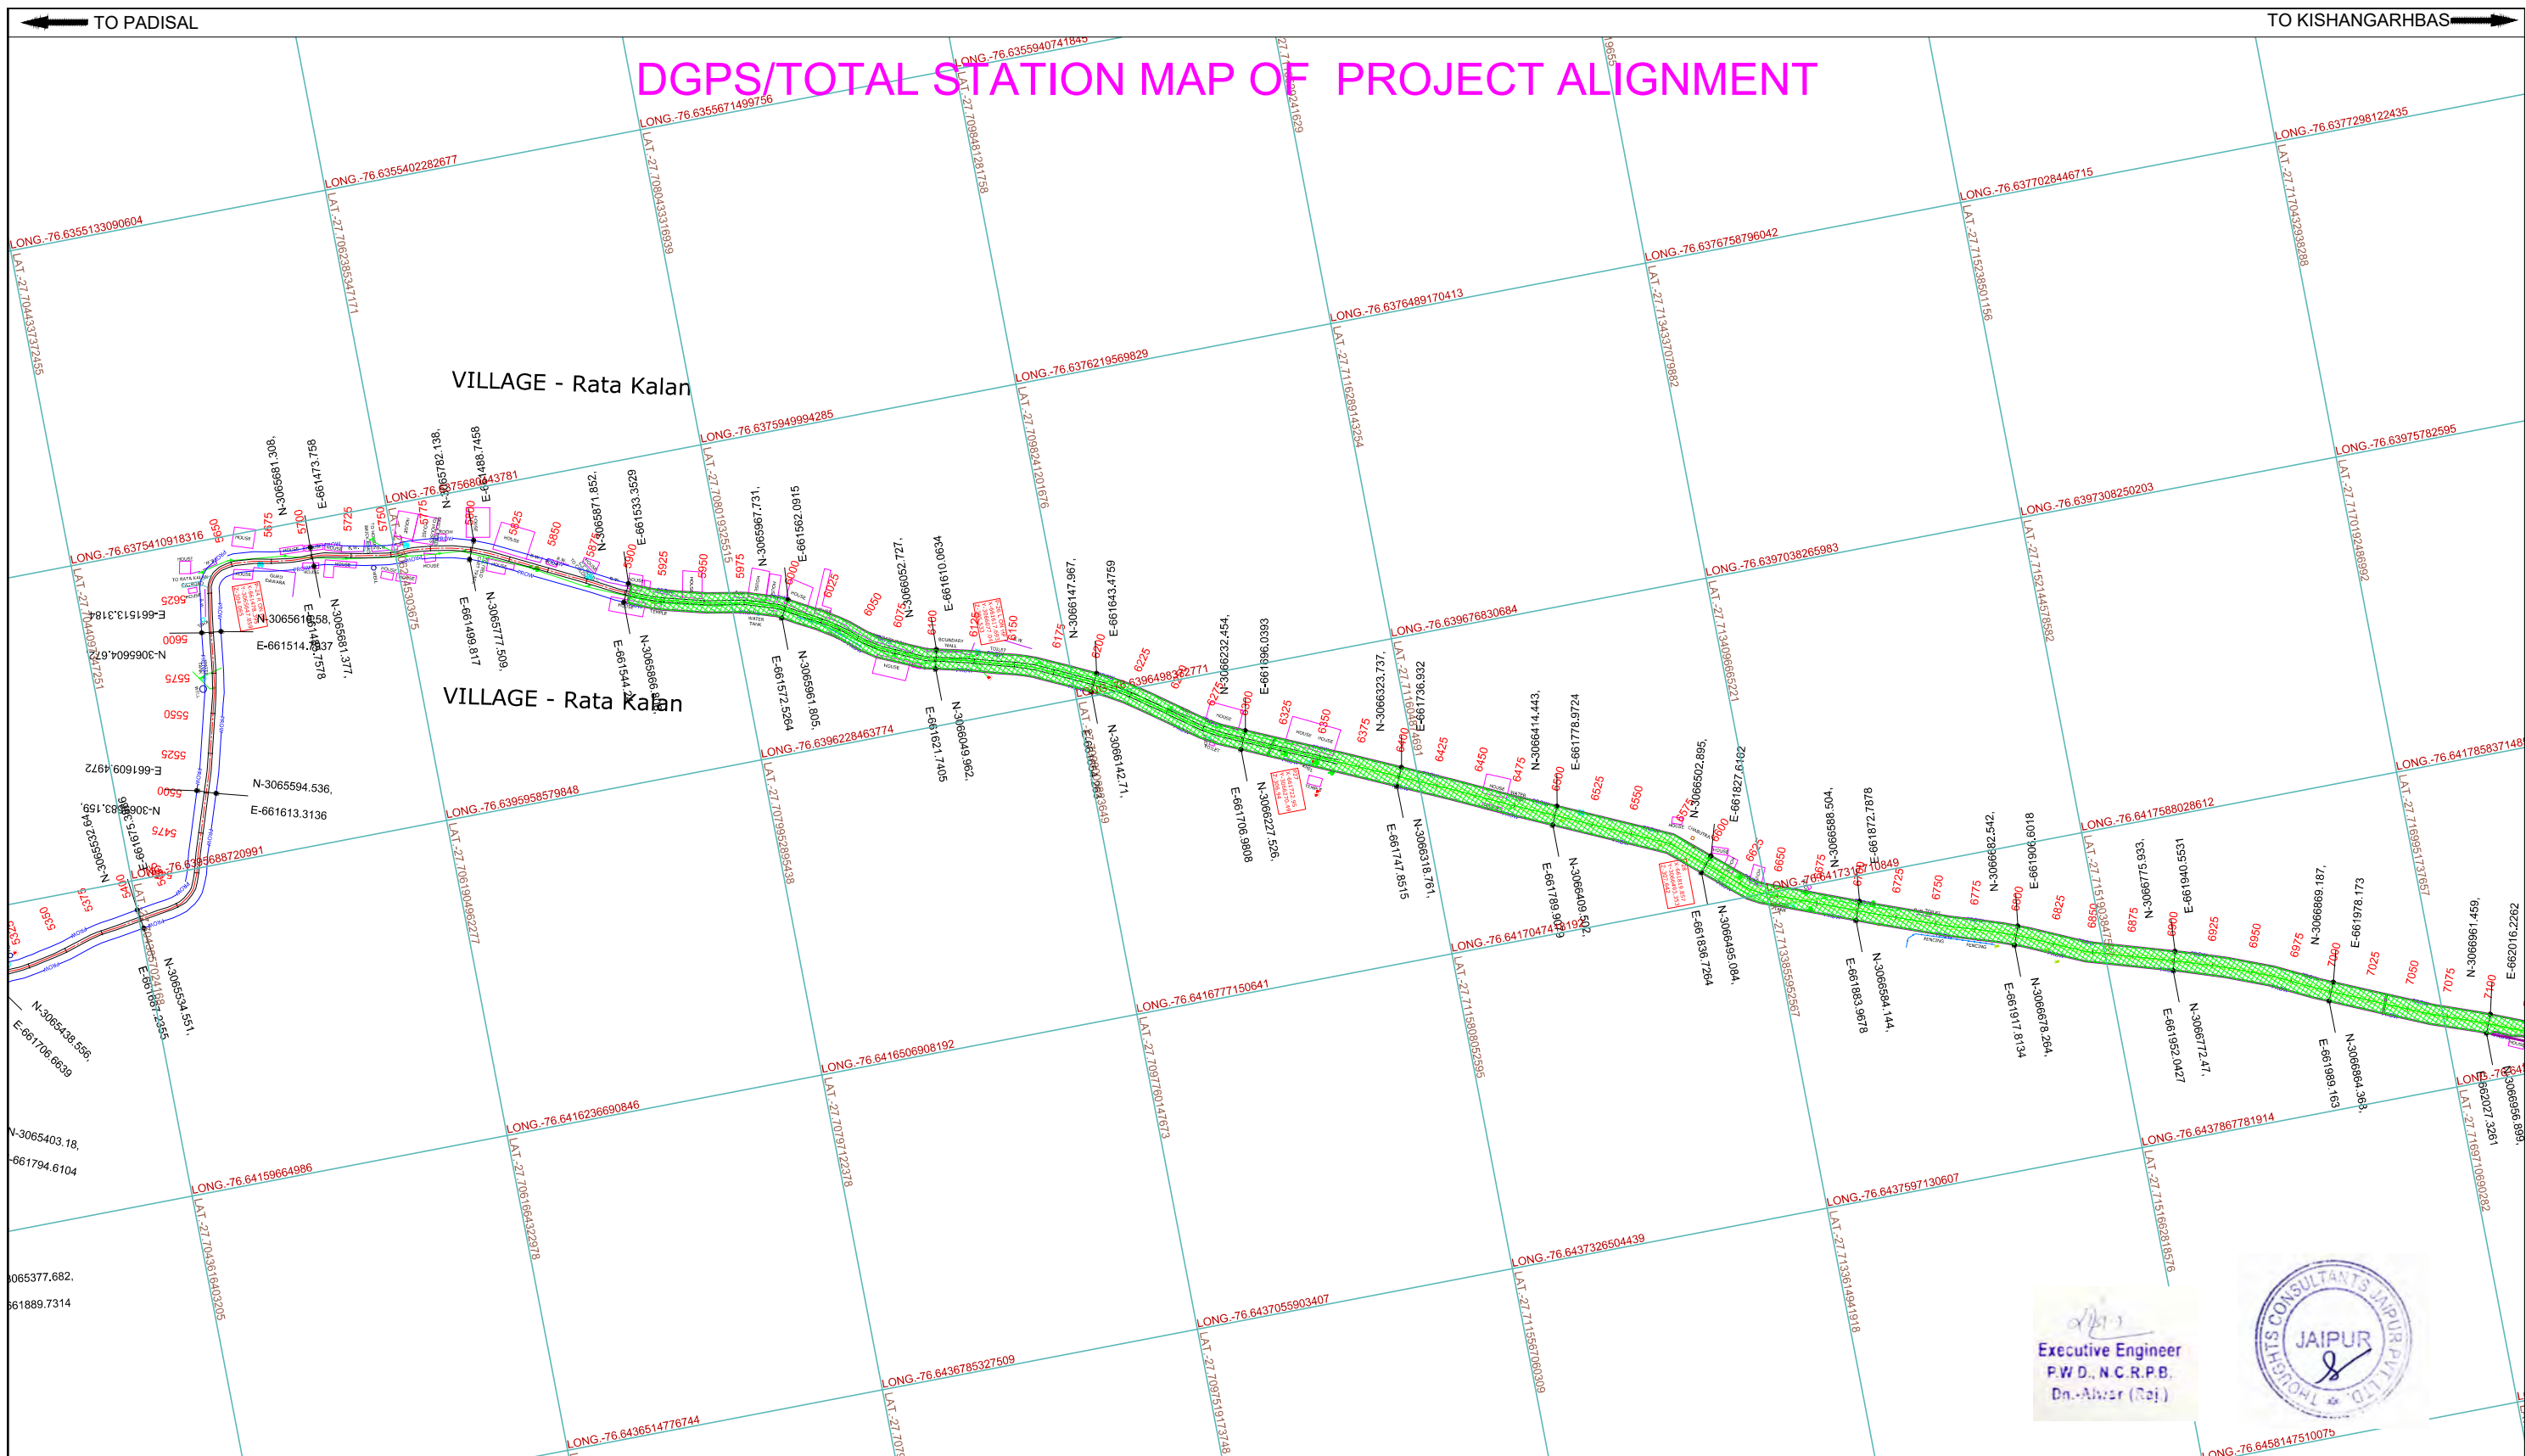

LEGEND		Proposed Center Line		Rev.Village Boundary		 Forest Plot	 Kilometer Stone	
		Proposed ROW In Forest		Khasra Boundary				
		Proposed ROW In out of Forest						
CLIENT :-  PUBLIC WORKS DEPARTMENT, RAJASTHAN		CONSULTANT:-  THOUGHTS CONSULTANTS JAIPUR PVT. LTD. 1 DA 15, JAWAHAR NAGAR , JAIPUR TEL : +91-141- 4049864 E MAIL : thoughts.jaipur@gmail.com		PROJECT :- UPGRADATION , STRENGTHENING AND DEVELOPMENT WORK OF PADISAL –JAGTA BASAI-RATTA KHURD-BALAN BASAI-SHYAMKA-ISMAILPUR-GANJ-KISHANGARHBAS			TOTAL STATION/DGPS PLAN CH:- 5+450 TO 7+100	DWG NO.:- 4 Scale:- 1:4000

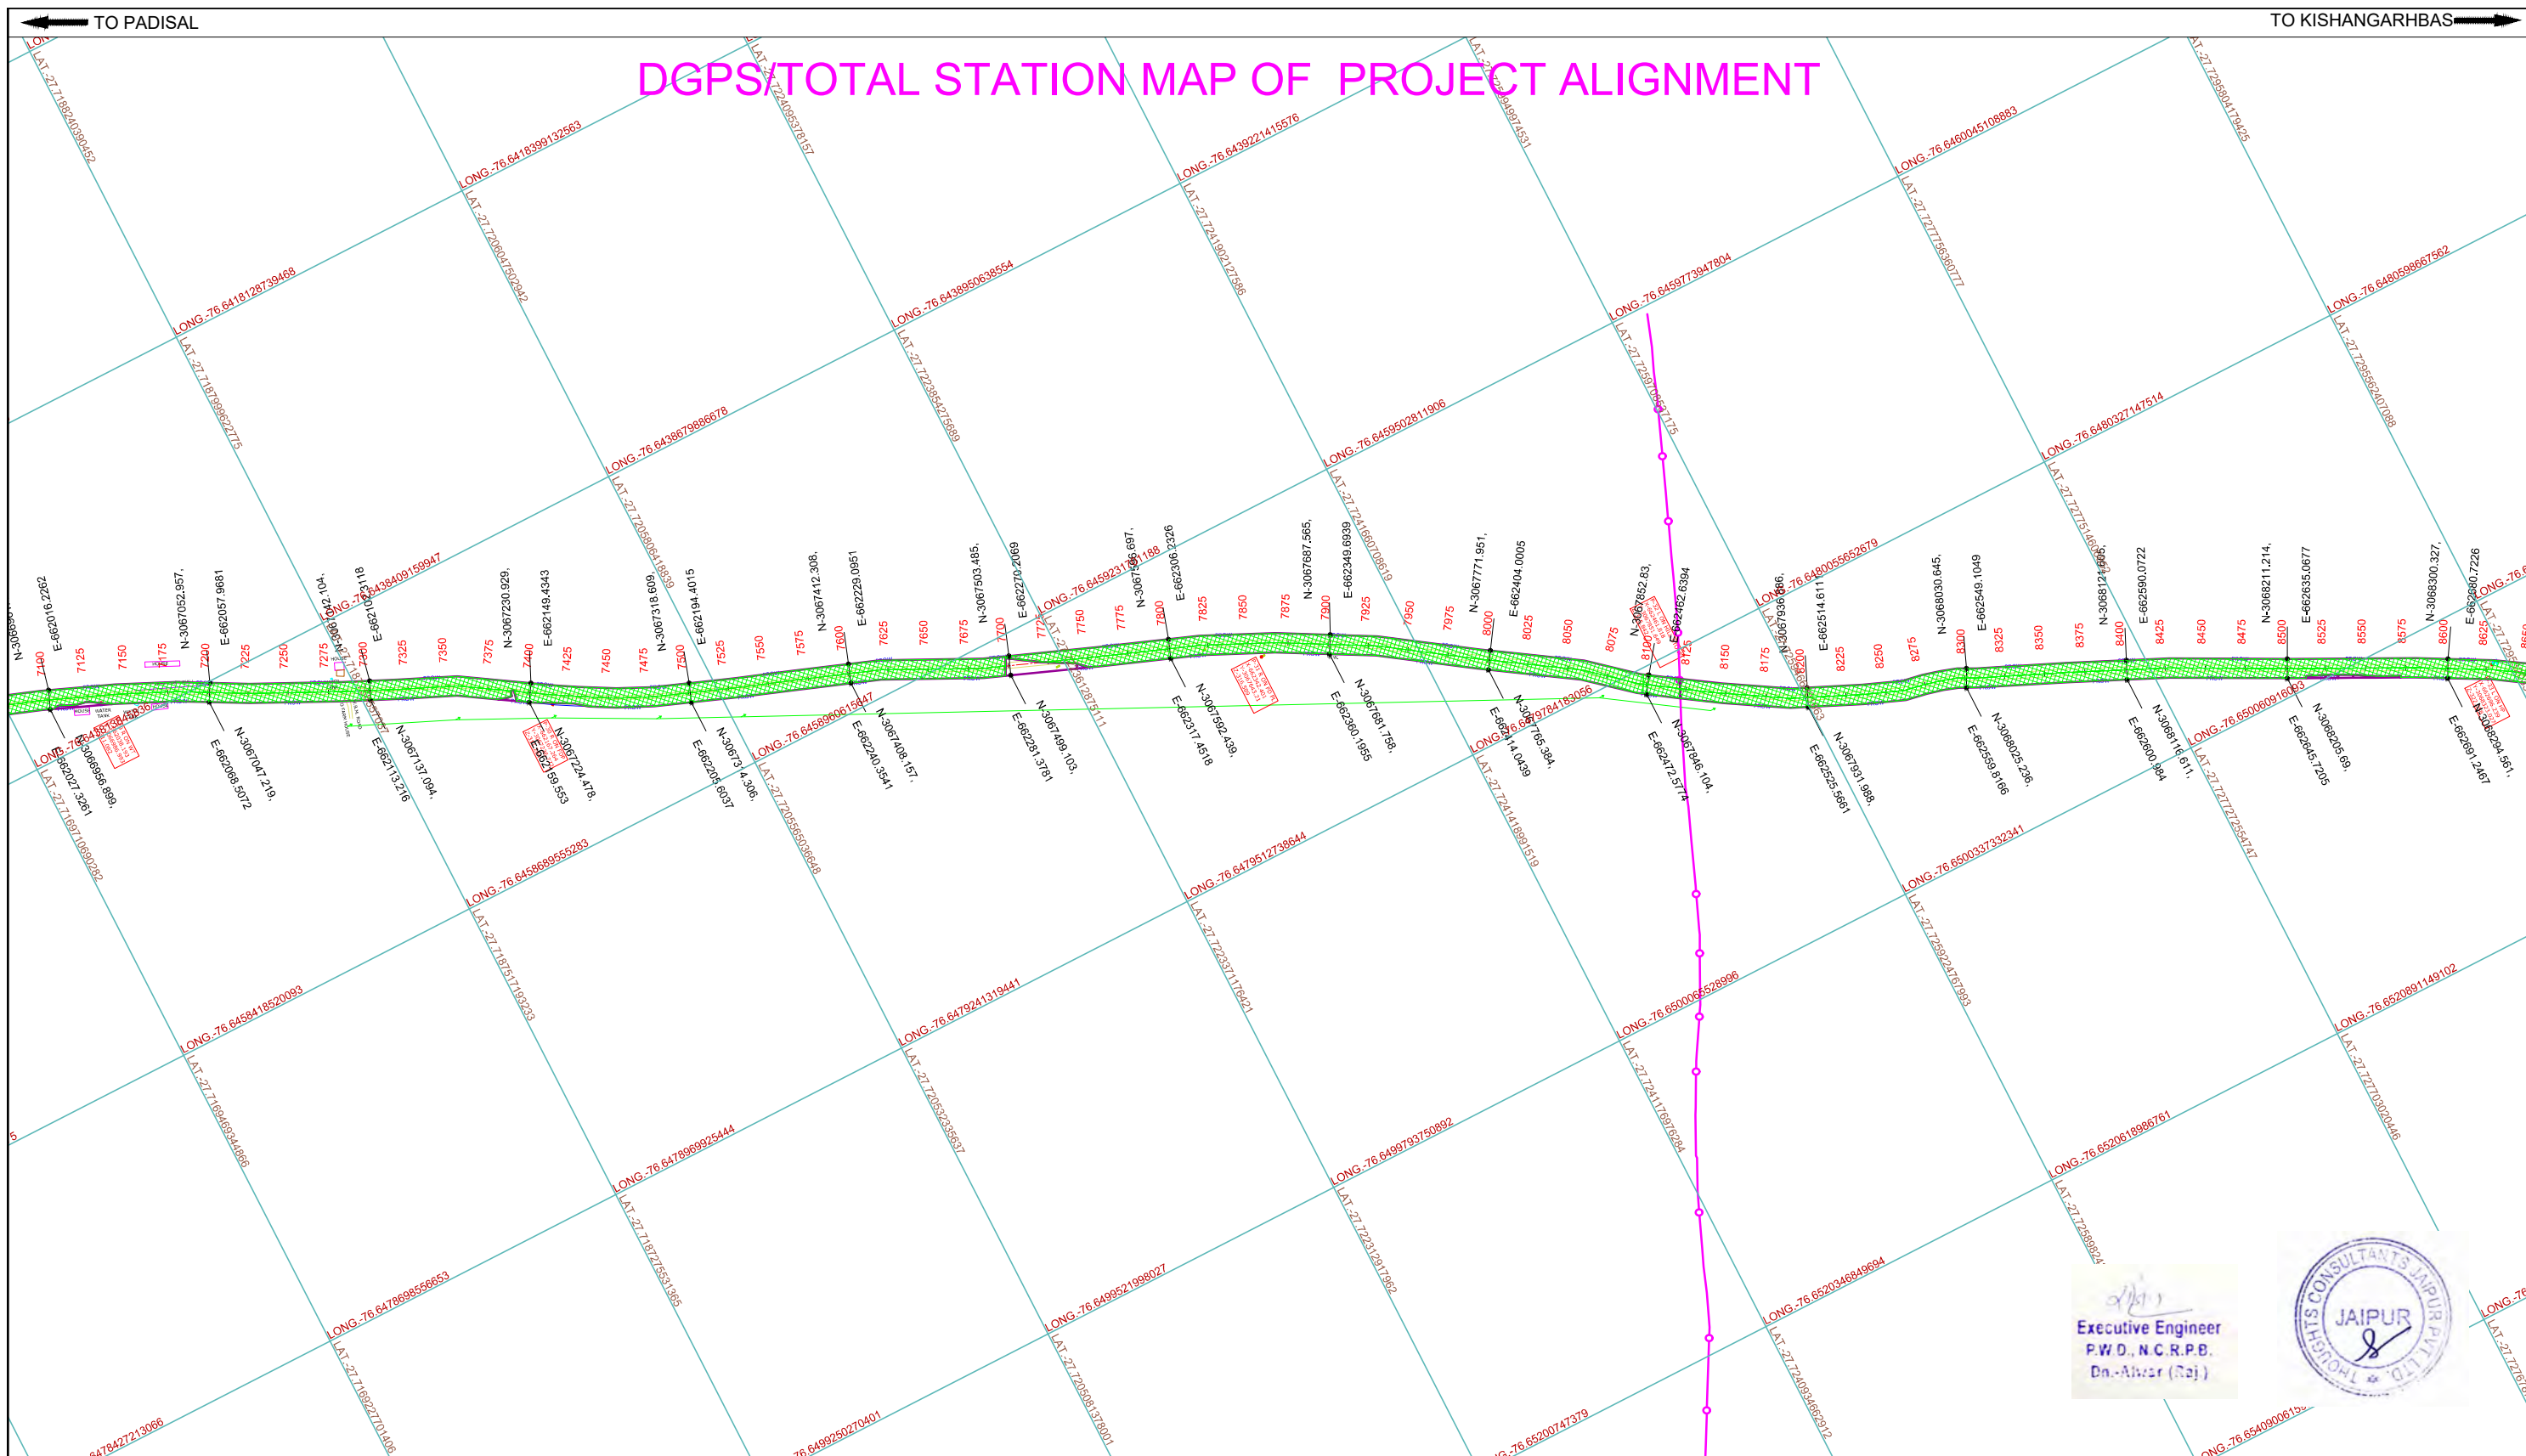


LEGEND		Rev. Village Boundary		Forest Plot		Kilometer Stone	
CLIENT :-		CONSULTANT:-		PROJECT :-		TOTAL STATION/DGPS PLAN	
 PUBLIC WORKS DEPARTMENT, RAJASTHAN		 THOUGHTS CONSULTANTS JAIPUR PVT. LTD. 1 DA 15, JAWAHAR NAGAR , JAIPUR TEL : +91-141- 4049864 E MAIL : thoughts.jaipur@gmail.com		UPGRADATION , STRENGTHENING AND DEVELOPMENT WORK OF PADISAL –JAGTA BASAI-RATTA KHURD-BALAN BASAI-SHYAMKA-ISMAILPUR-GANJ-KISHANGARHBAS		CH:- 7+100 TO 8+625	
						DWG NO.:- 5	
						Scale:- 1:4000	

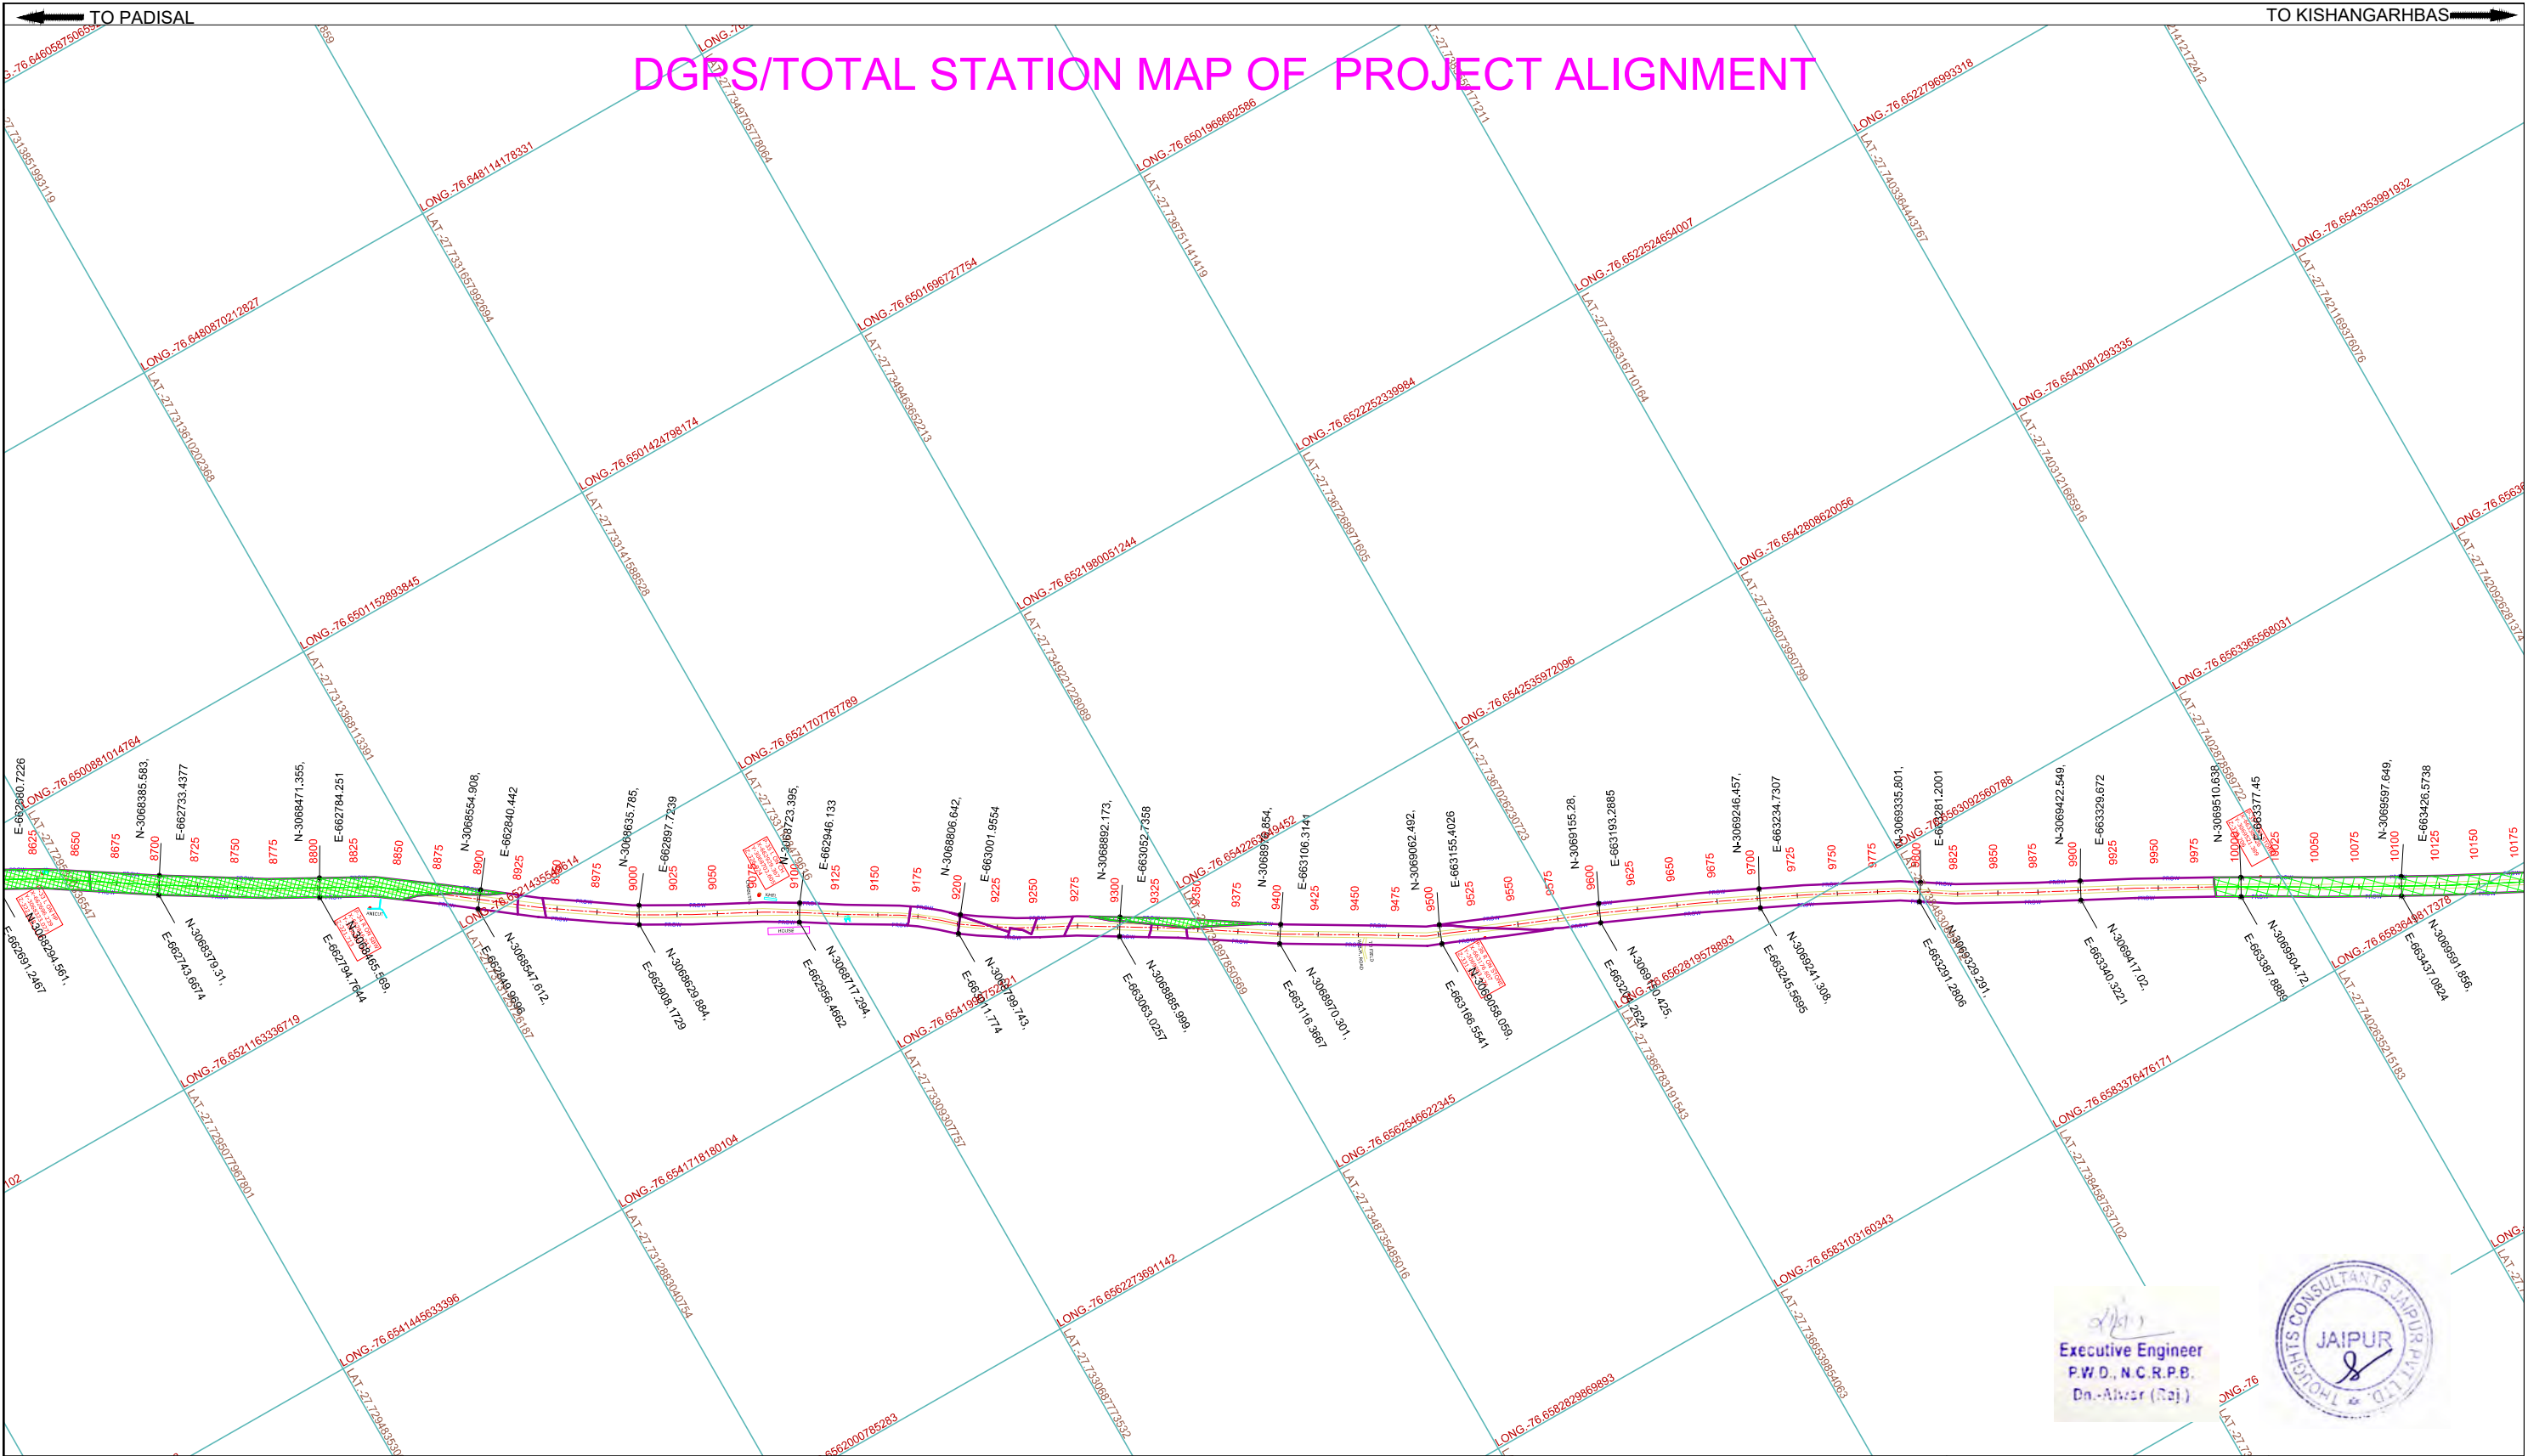


LEGEND		Proposed Center Line		Rev.Village Boundary		 Forest Plot	 Kilometer Stone	
		Proposed ROW In Forest		Khasra Boundary				
		Proposed ROW In out of Forest						
CLIENT :-  PUBLIC WORKS DEPARTMENT, RAJASTHAN		CONSULTANT:-  THOUGHTS CONSULTANTS JAIPUR PVT. LTD. 1 DA 15, JAWAHAR NAGAR , JAIPUR TEL : +91-141- 4049864 E MAIL : thoughts.jaipur@gmail.com		PROJECT :- UPGRADATION , STRENGTHENING AND DEVELOPMENT WORK OF PADISAL –JAGTA BASAI-RATTA KHURD-BALAN BASAI-SHYAMKA-ISMAILPUR-GANJ-KISHANGARHBAS			TOTAL STATION/DGPS PLAN CH:- 8+625 TO 10+175	DWG NO.:- 6 Scale:- 1:4000

Executive Engineer
P.W.D., N.C.R.P.B.
Dn.-Alwar (Raj.)


THOUGHTS CONSULTANTS JAIPUR PVT. LTD.

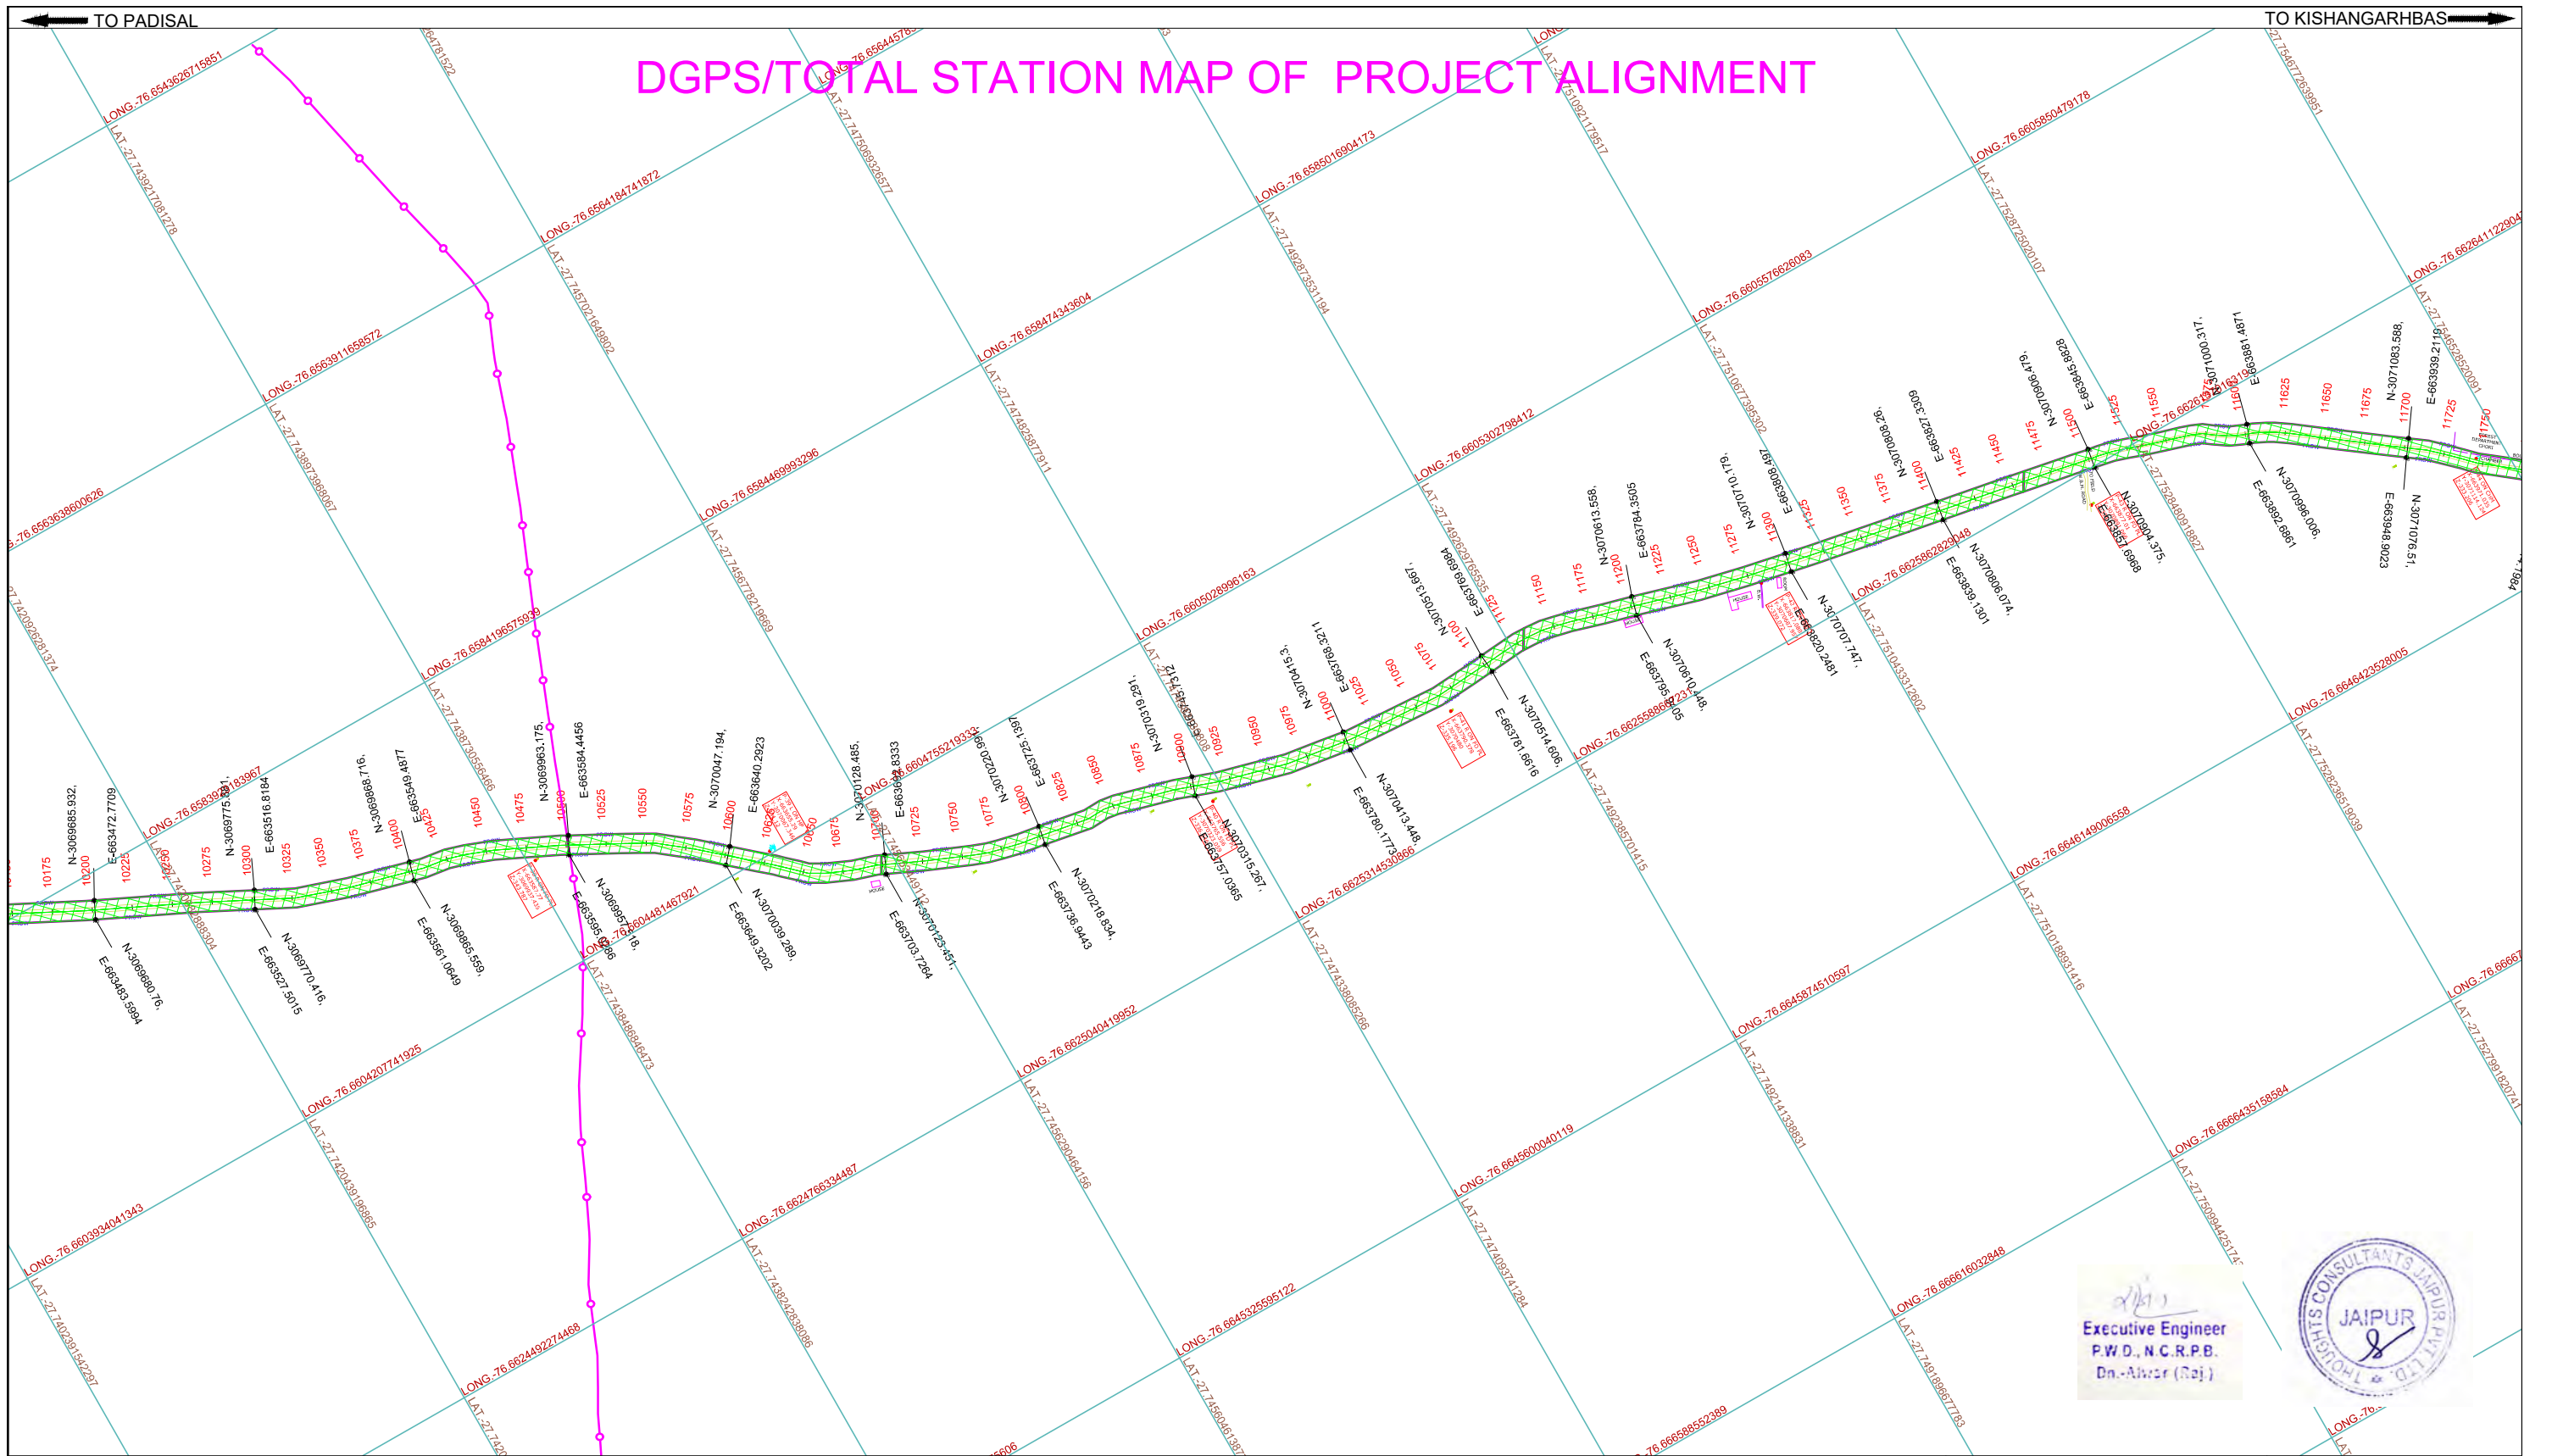


LEGEND		Proposed Center Line		Rev.Village Boundary		 Forest Plot	 Kilometer Stone	
		Proposed ROW In Forest		Khasra Boundary				
		Proposed ROW In out of Forest						
CLIENT :-  PUBLIC WORKS DEPARTMENT, RAJASTHAN		CONSULTANT:-  THOUGHTS CONSULTANTS JAIPUR PVT. LTD. 1 DA 15, JAWAHAR NAGAR , JAIPUR TEL : +91-141- 4049864 E MAIL : thoughts.jaipur@gmail.com		PROJECT :- UPGRADATION , STRENGTHENING AND DEVELOPMENT WORK OF PADISAL –JAGTA BASAI-RATTA KHURD-BALAN BASAI-SHYAMKA-ISMAILPUR-GANJ-KISHANGARHBAS			TOTAL STATION/DGPS PLAN CH:- 10+175 TO 11+750	DWG NO.:- 7 Scale:- 1:4000

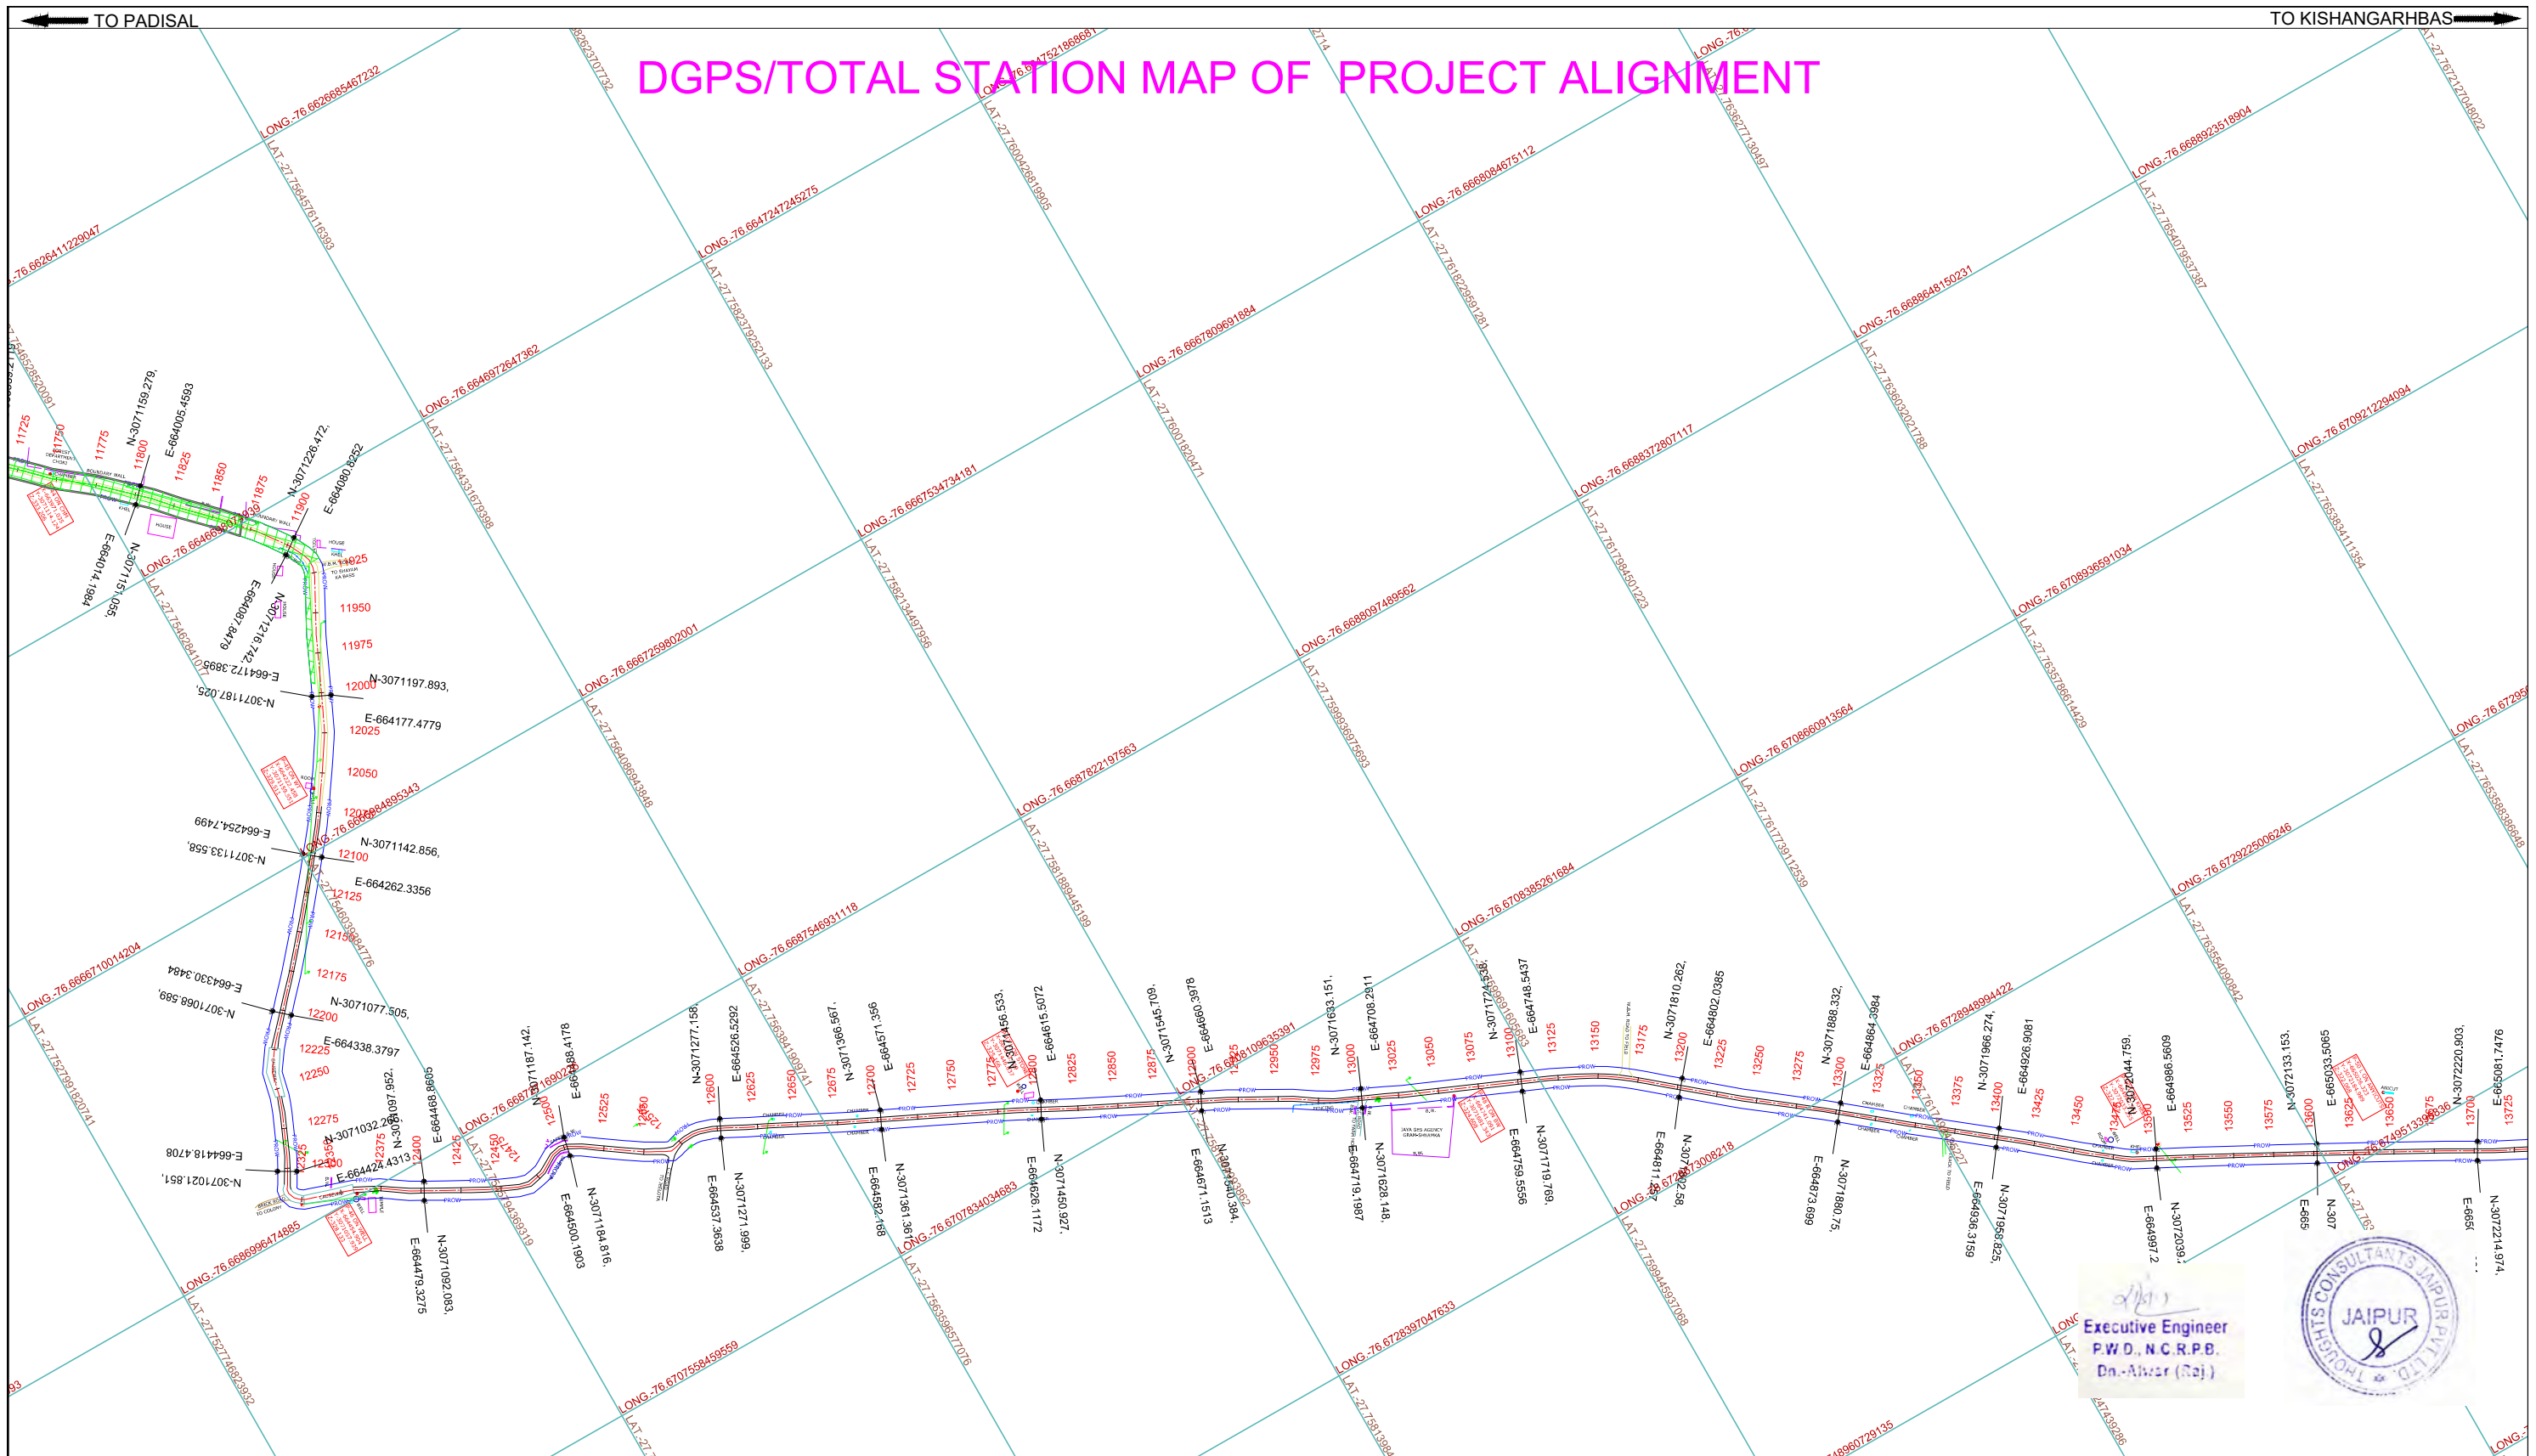


LEGEND Proposed Center Line Proposed ROW In Forest Proposed ROW In out of Forest	  	Rev. Village Boundary Khasra Boundary	 Forest Plot  Kilometer Stone
CLIENT :-  P.W.D. PUBLIC WORKS DEPARTMENT, RAJASTHAN	CONSULTANT:-  THOUGHTS CONSULTANTS JAIPUR PVT. LTD. 1 DA 15, JAWAHAR NAGAR , JAIPUR TEL : +91-141- 4049864 E MAIL : thoughts.jaipur@gmail.com	PROJECT :- UPGRADATION , STRENGTHENING AND DEVELOPMENT WORK OF PADISAL –JAGTA BASAI-RATTA KHURD-BALAN BASAI-SHYAMKA-ISMAILPUR-GANJ-KISHANGARHBAS	TOTAL STATION/DGPS PLAN CH:- 11+750 TO 13+725 DWG NO:- 8 Scale:- 1:4000

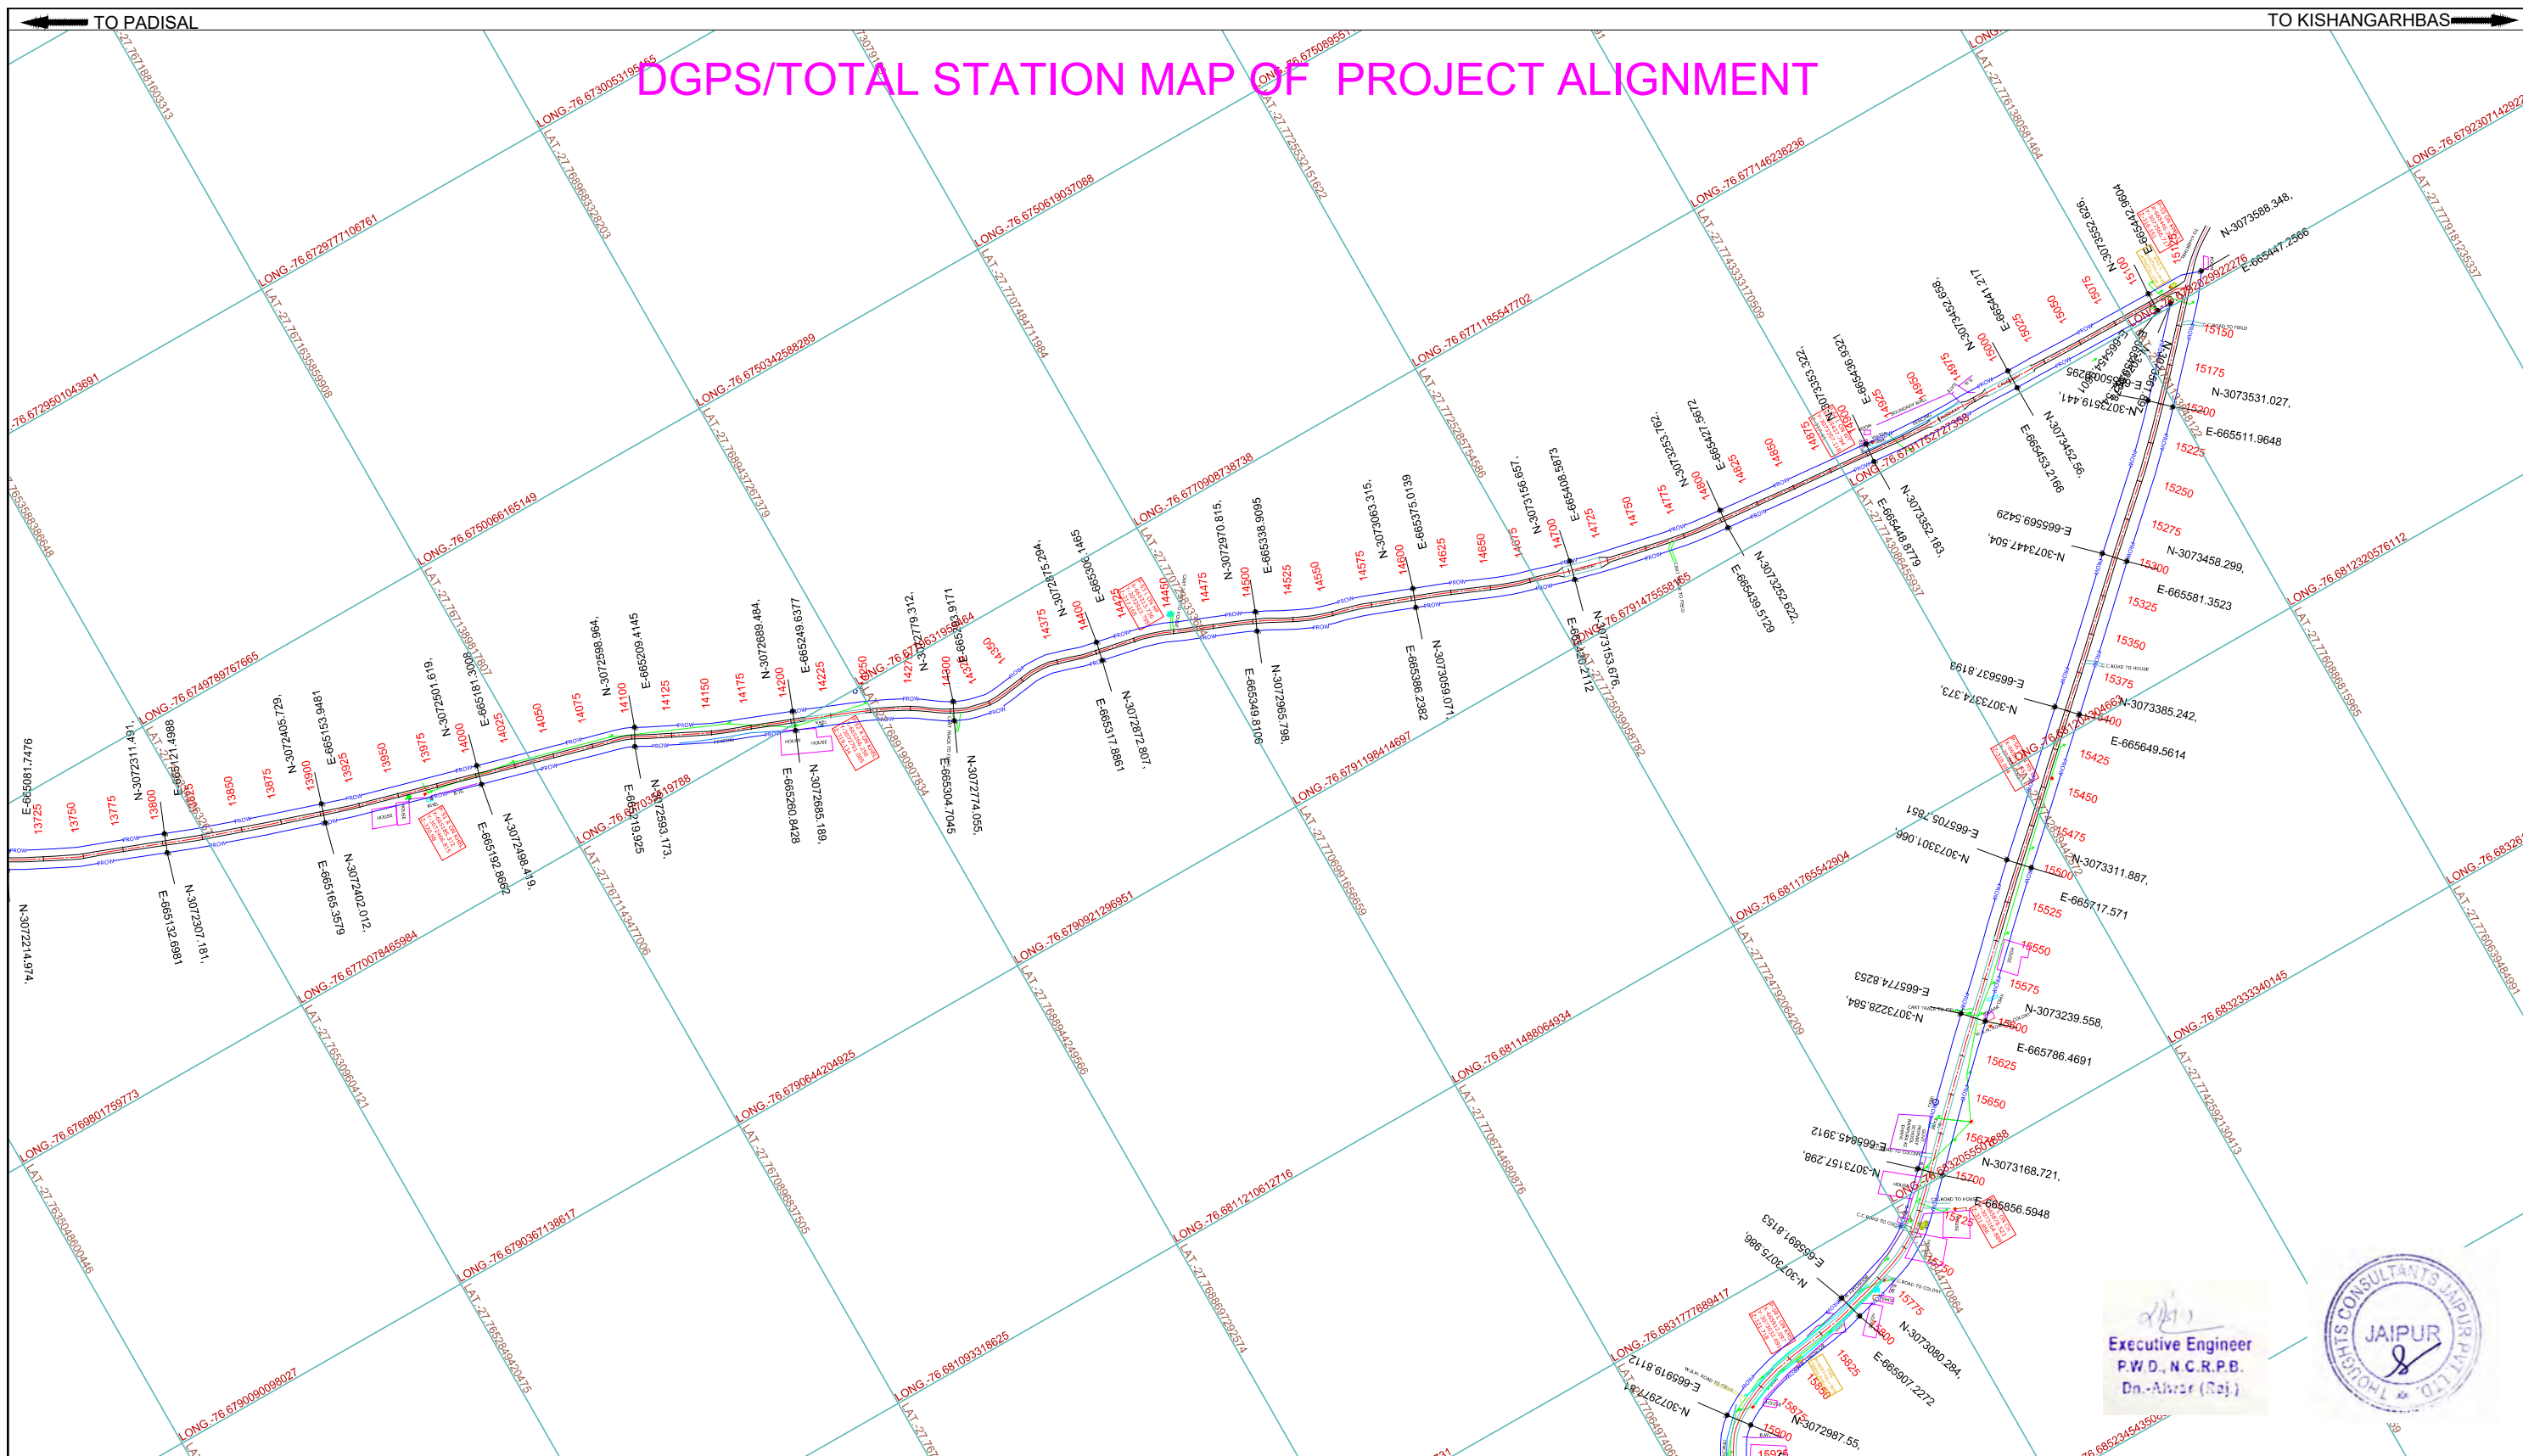


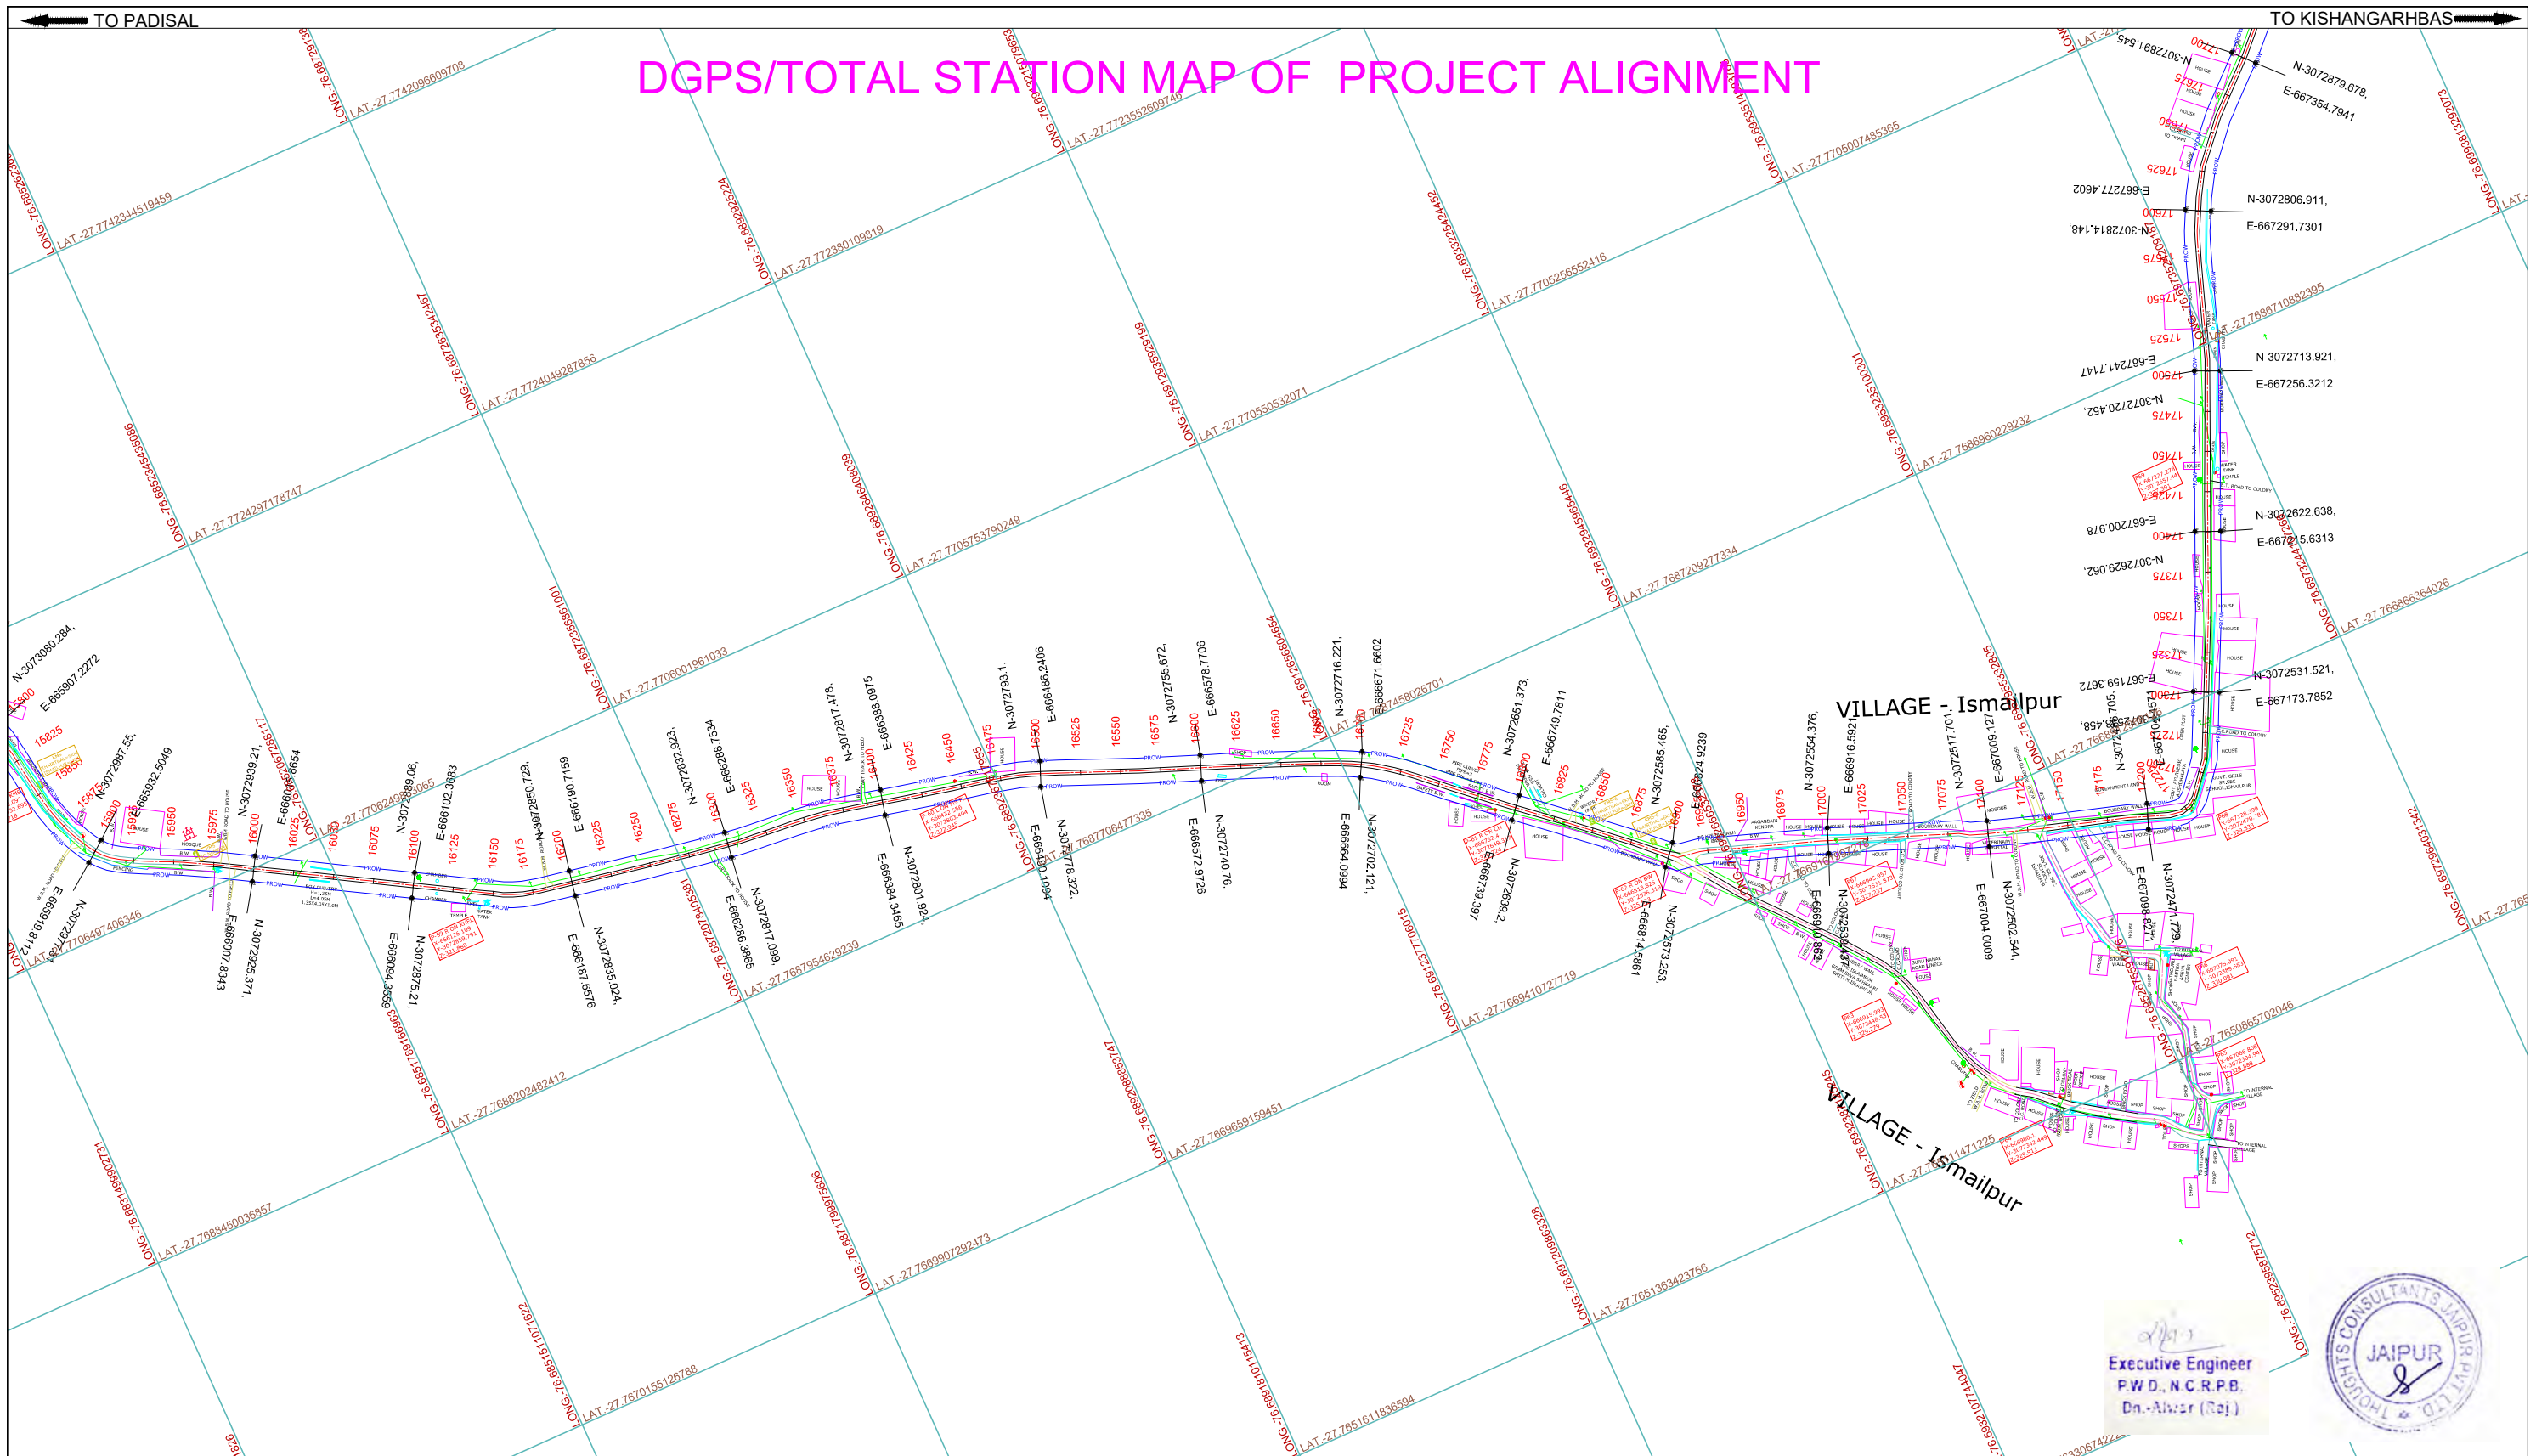


LEGEND Proposed Center Line Proposed ROW In Forest Proposed ROW In out of Forest	Rev. Village Boundary Khasra Boundary	Forest Plot Kilometer Stone
CLIENT :-  PUBLIC WORKS DEPARTMENT, RAJASTHAN	CONSULTANT:-  THOUGHTS CONSULTANTS JAIPUR PVT. LTD. 1 DA 15, JAWAHAR NAGAR , JAIPUR TEL : +91-141- 4049864 E MAIL : thoughts.jaipur@gmail.com	PROJECT :- UPGRADATION , STRENGTHENING AND DEVELOPMENT WORK OF PADISAL –JAGTA BASAI-RATTA KHURD-BALAN BASAI-SHYAMKA-ISMAILPUR-GANJ-KISHANGARHBAS TOTAL STATION/DGPS PLAN CH:- 15+875 TO 17+700 DWG NO:- 10 Scale:- 1:4000

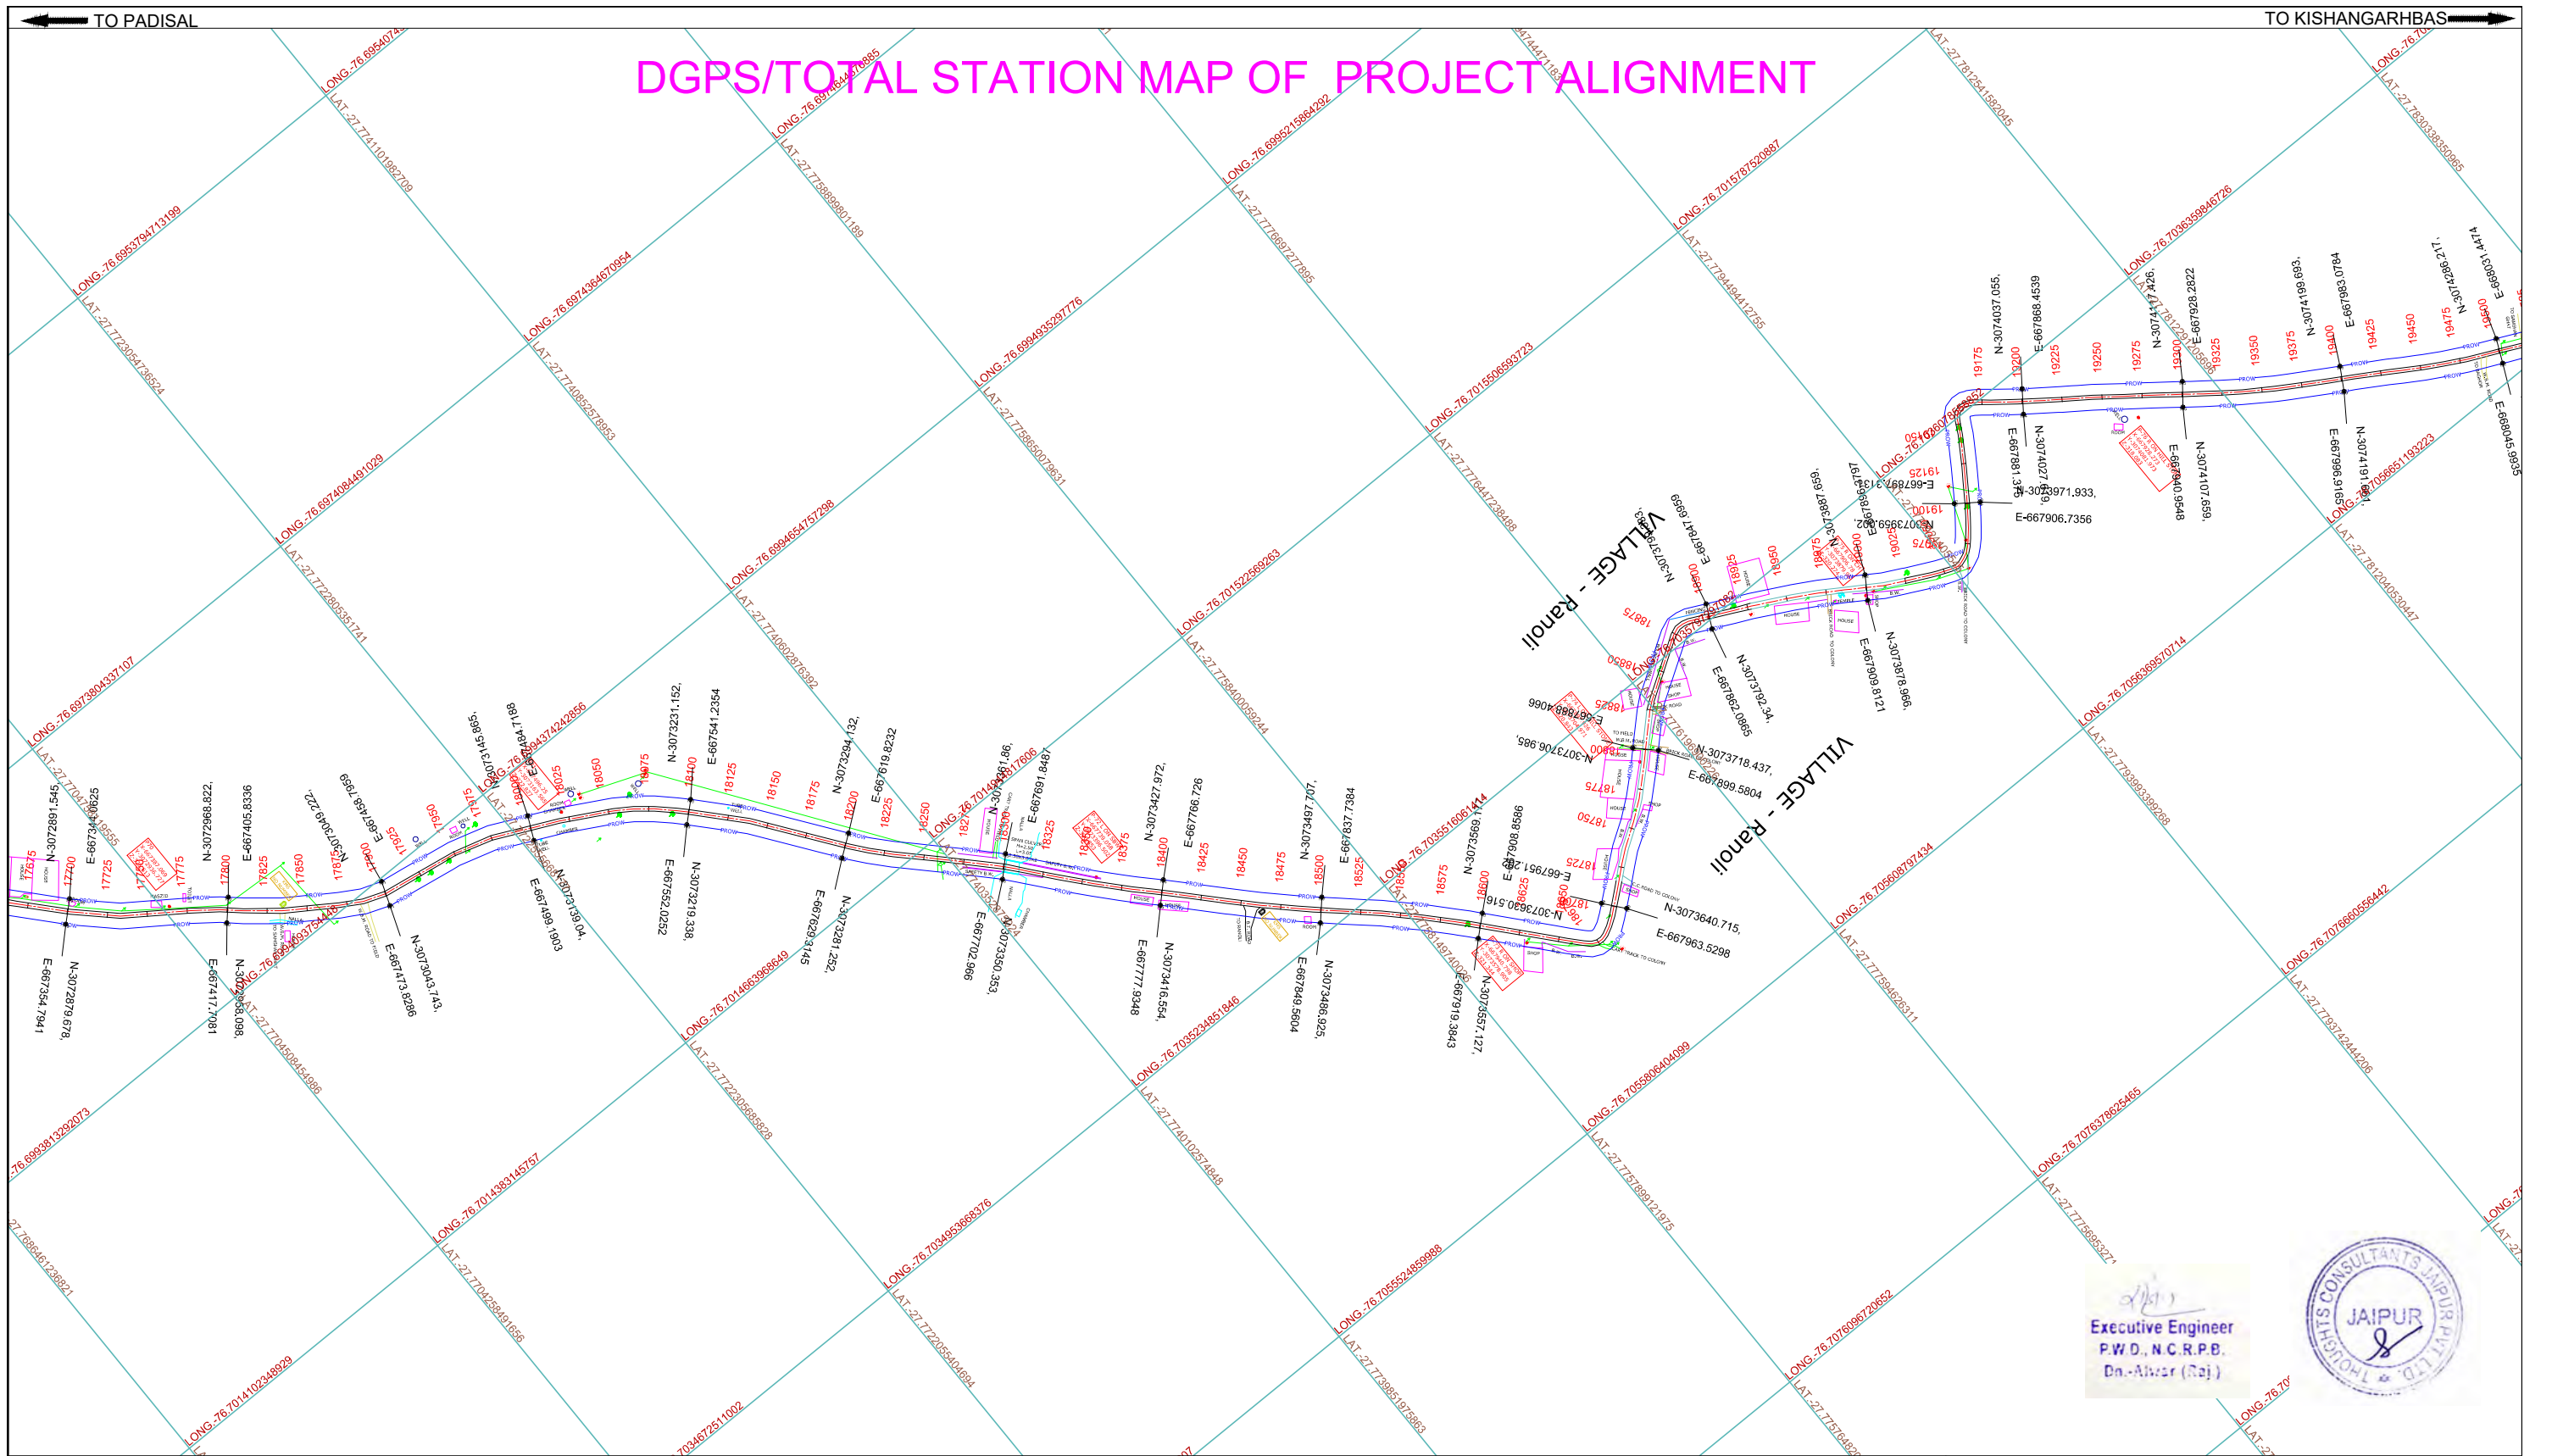


LEGEND Proposed Center Line Proposed ROW In Forest Proposed ROW In out of Forest	Rev. Village Boundary Khasra Boundary 	Forest Plot Kilometer Stone	CLIENT :- PUBLIC WORKS DEPARTMENT, RAJASTHAN CONSULTANT:- THOUGHTS CONSULTANTS JAIPUR PVT. LTD. 1 DA 15, JAWAHAR NAGAR , JAIPUR TEL : +91-141- 4049864 E MAIL : thoughts.jaipur@gmail.com PROJECT :- UPGRADATION , STRENGTHENING AND DEVELOPMENT WORK OF PADISAL –JAGTA BASAI-RATTA KHURD-BALAN BASAI-SHYAMKA-ISMAILPUR-GANJ-KISHANGARHBAS TOTAL STATION/DGPS PLAN CH:- 17+700 TO 19+500 DWG NO.:- 11 Scale:- 1:4000
--	--	--------------------------------	---

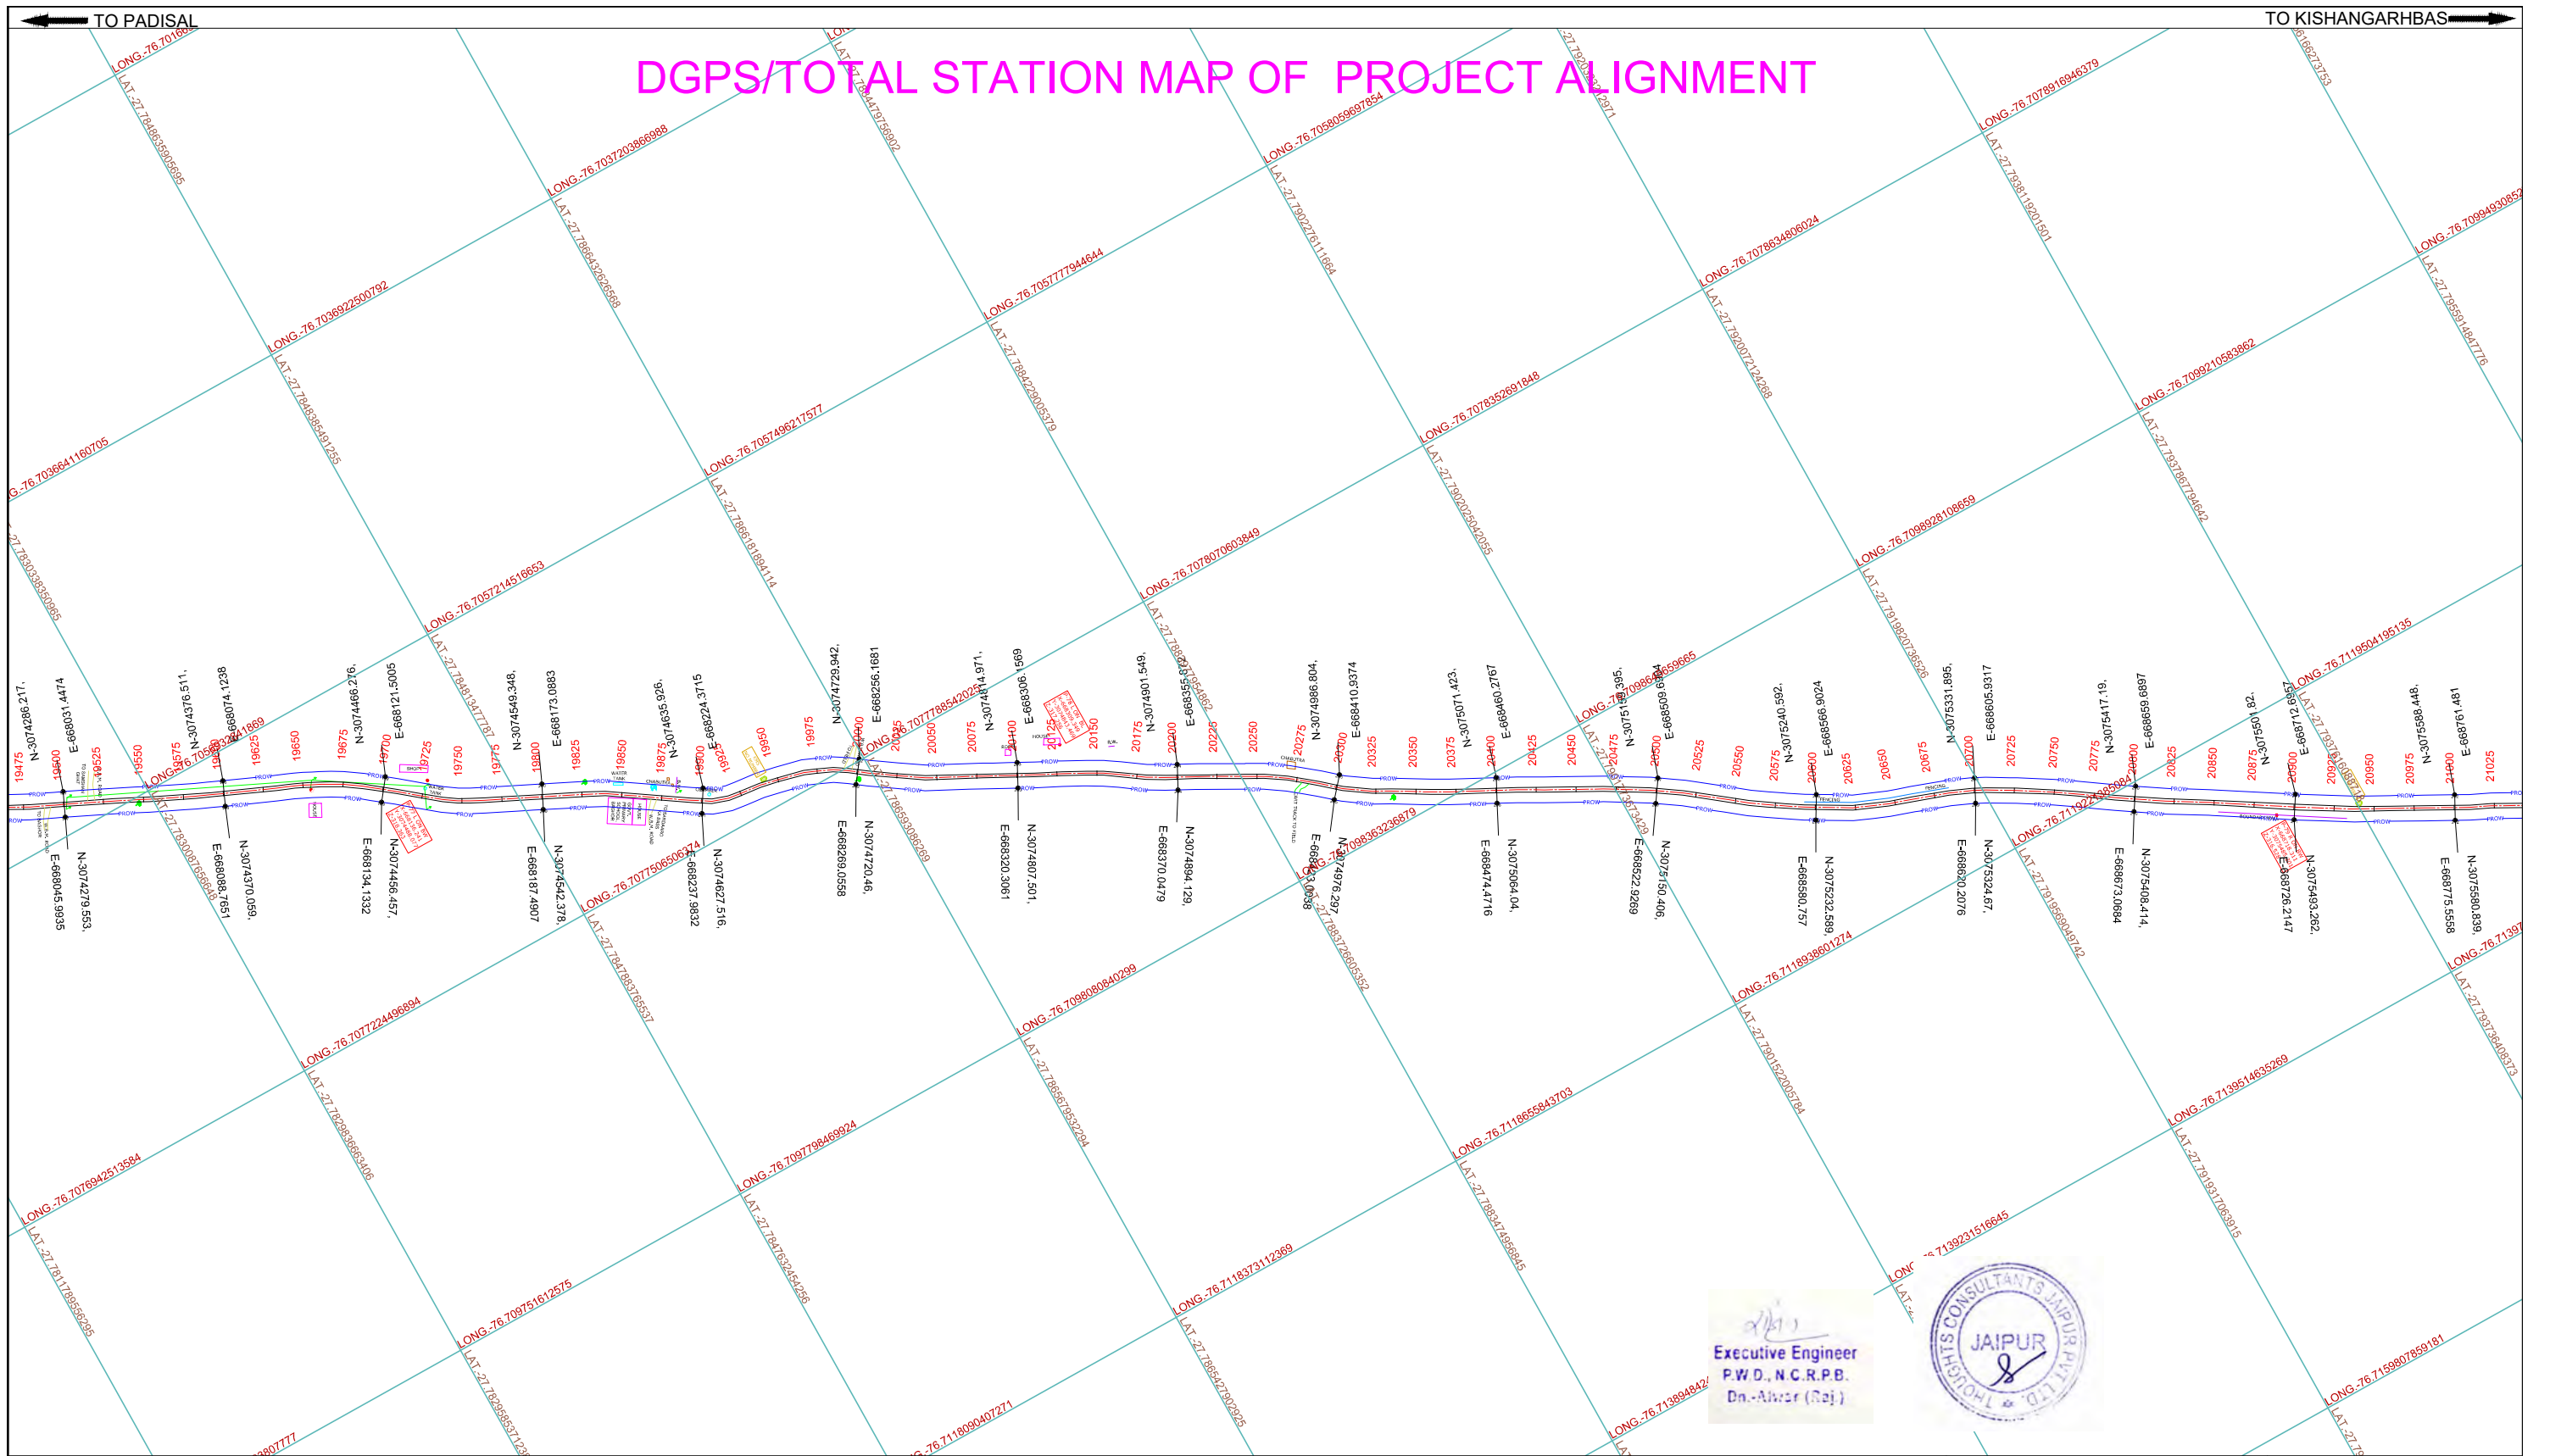


LEGEND		Proposed Center Line	Rev.Village Boundary	 Forest Plot	 Kilometer Stone
		Proposed ROW In Forest	Khasra Boundary		
		Proposed ROW In out of Forest			
CLIENT :-  PUBLIC WORKS DEPARTMENT, RAJASTHAN		CONSULTANT:-  THOUGHTS CONSULTANTS JAIPUR PVT. LTD. 1 DA 15, JAWAHAR NAGAR , JAIPUR TEL : +91-141- 4049864 E MAIL : thoughts.jaipur@gmail.com	PROJECT :- UPGRADATION , STRENGTHENING AND DEVELOPMENT WORK OF PADISAL –JAGTA BASAI-RATTA KHURD-BALAN BASAI-SHYAMKA-ISMAILPUR-GANJ-KISHANGARHBAS		TOTAL STATION/DGPS PLAN CH:- 19+500 TO 21+000
					DWG NO.:- 12 Scale:- 1:4000

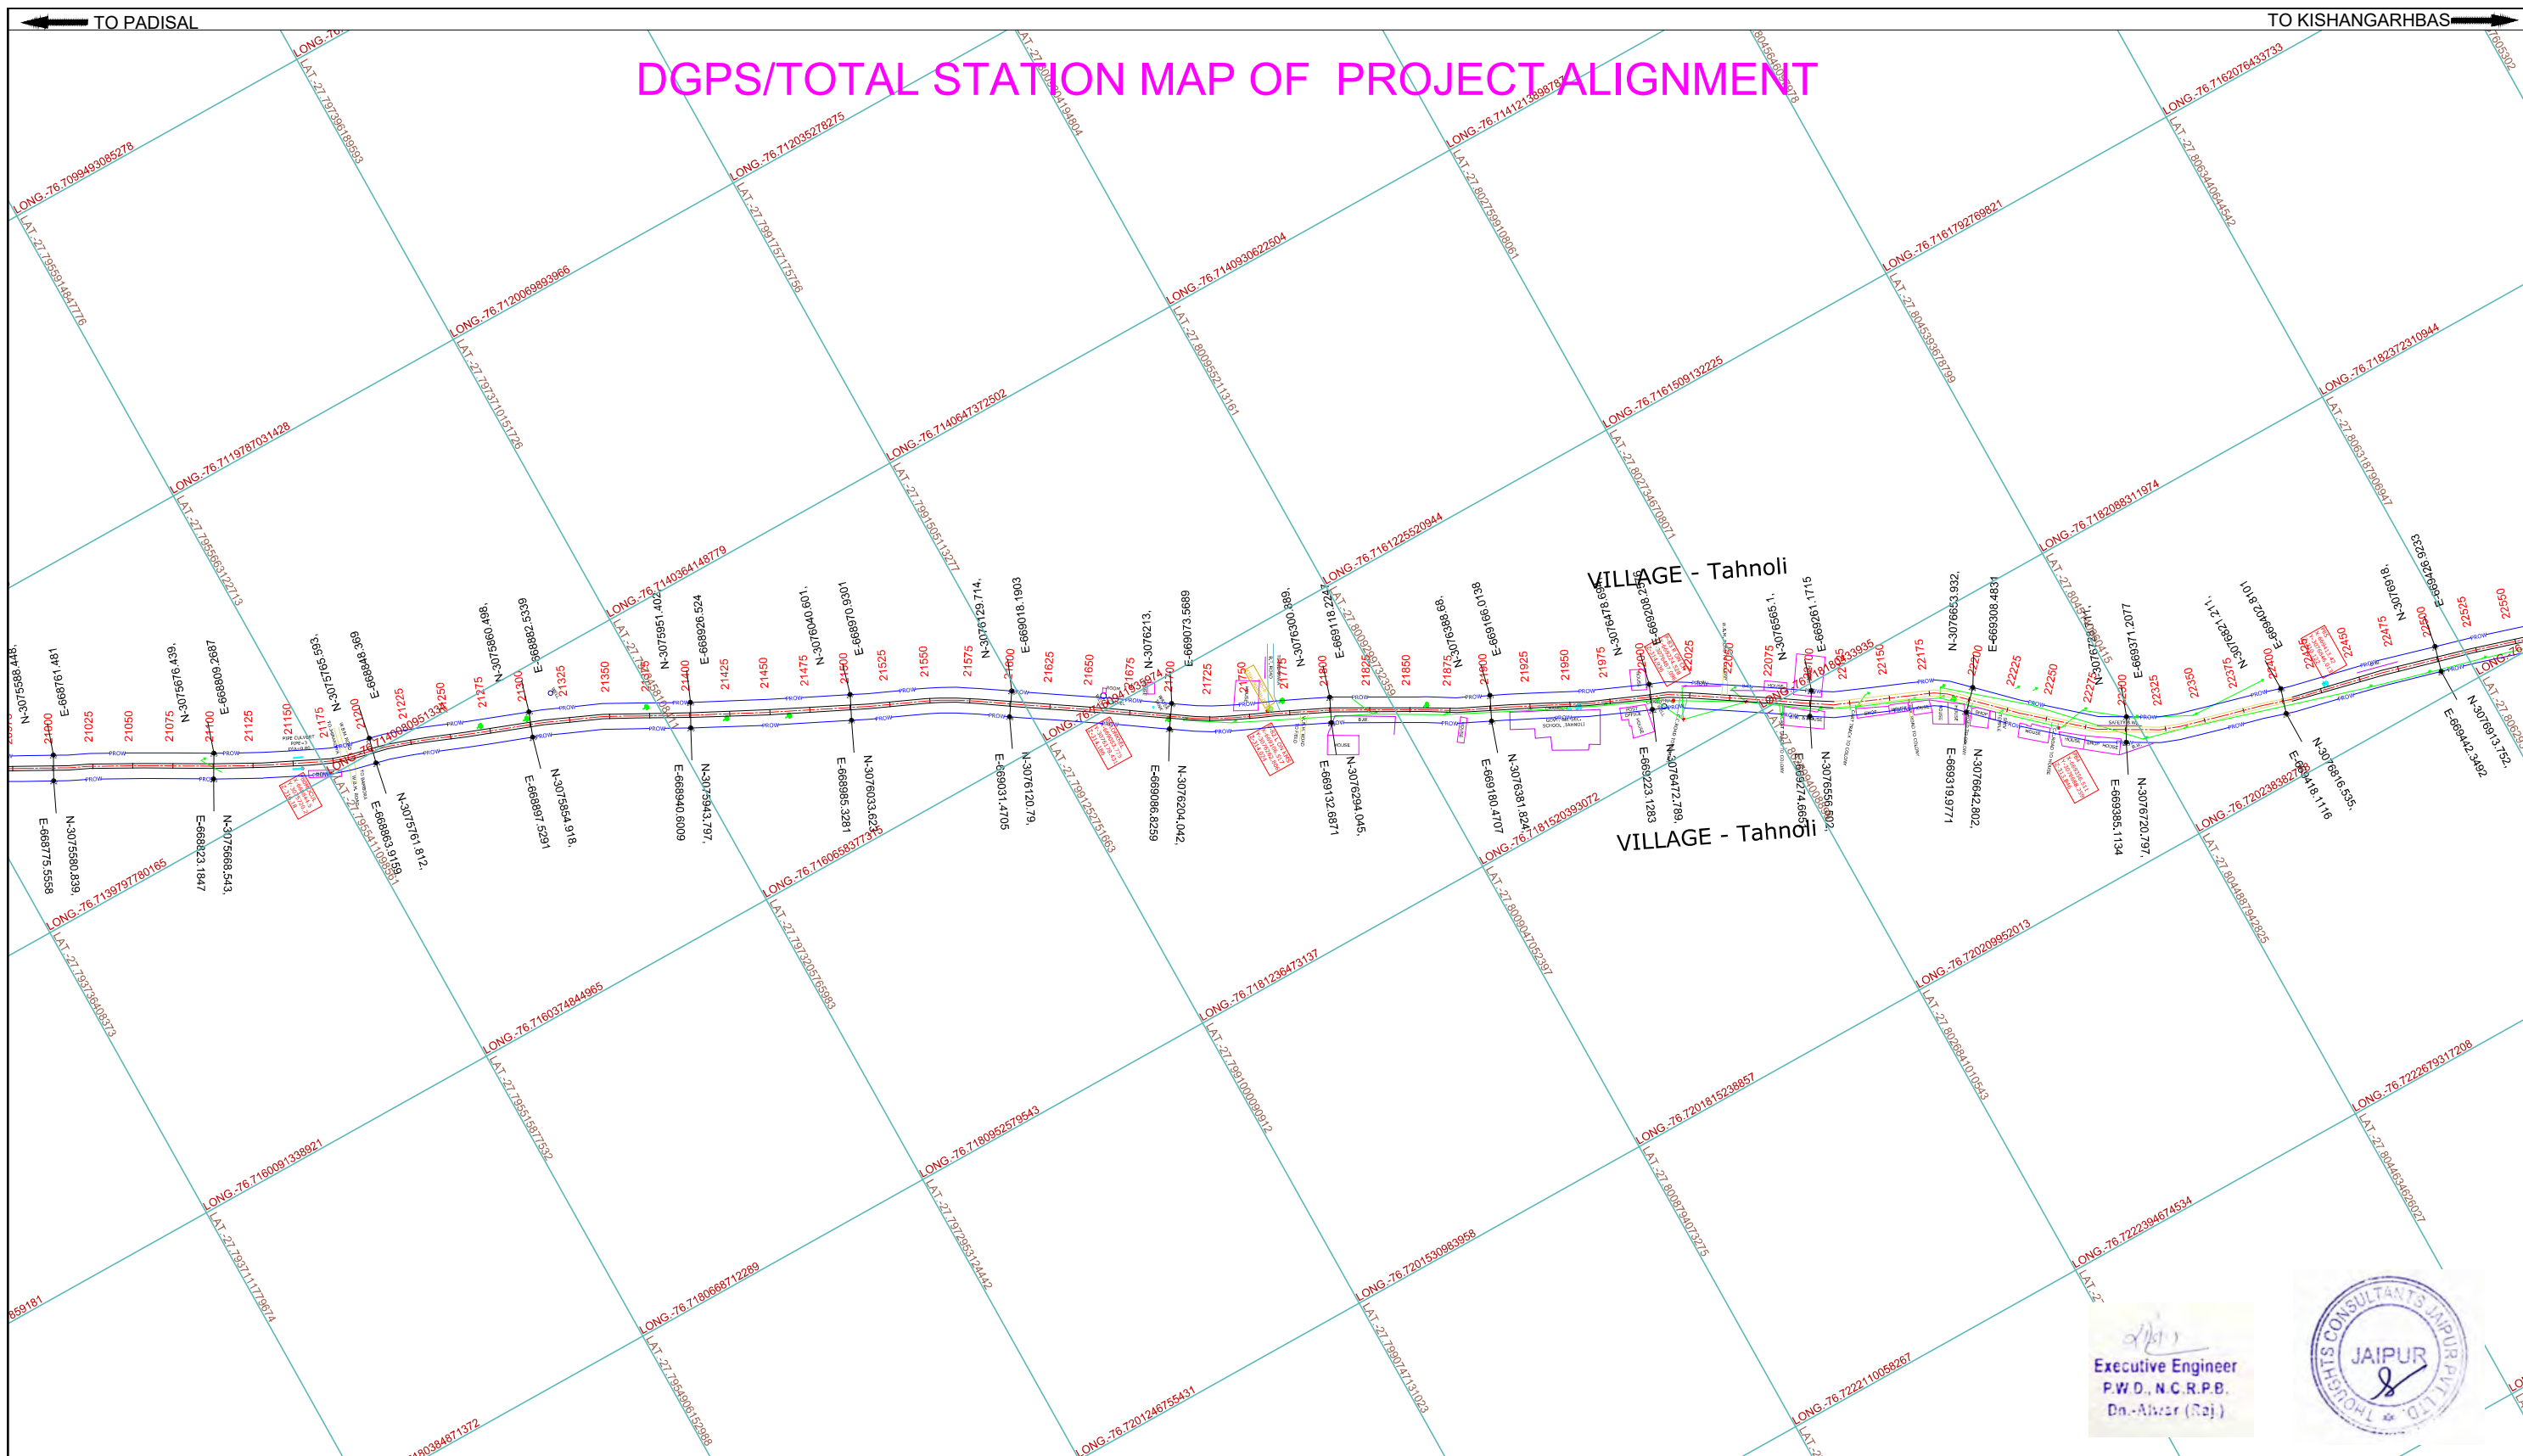


LEGEND		Proposed Center Line		Rev.Village Boundary			Forest Plot		Kilometer Stone
		Proposed ROW In Forest		Khasra Boundary					
		Proposed ROW In out of Forest							
CLIENT :-		CONSULTANT:-		PROJECT :-			TOTAL STATION/DGPS PLAN		DWG NO.:- 13
 PUBLIC WORKS DEPARTMENT, RAJASTHAN		 THOUGHTS CONSULTANTS JAIPUR PVT. LTD. 1 DA 15, JAWAHAR NAGAR , JAIPUR TEL : +91-141- 4049864 E MAIL : thoughts.jaipur@gmail.com		UPGRADATION , STRENGTHENING AND DEVELOPMENT WORK OF PADISAL –JAGTA BASAI-RATTA KHURD-BALAN BASAI-SHYAMKA-ISMAILPUR-GANJ-KISHANGARHBAS			CH:- 21+000 TO 22+550		Scale:- 1:4000

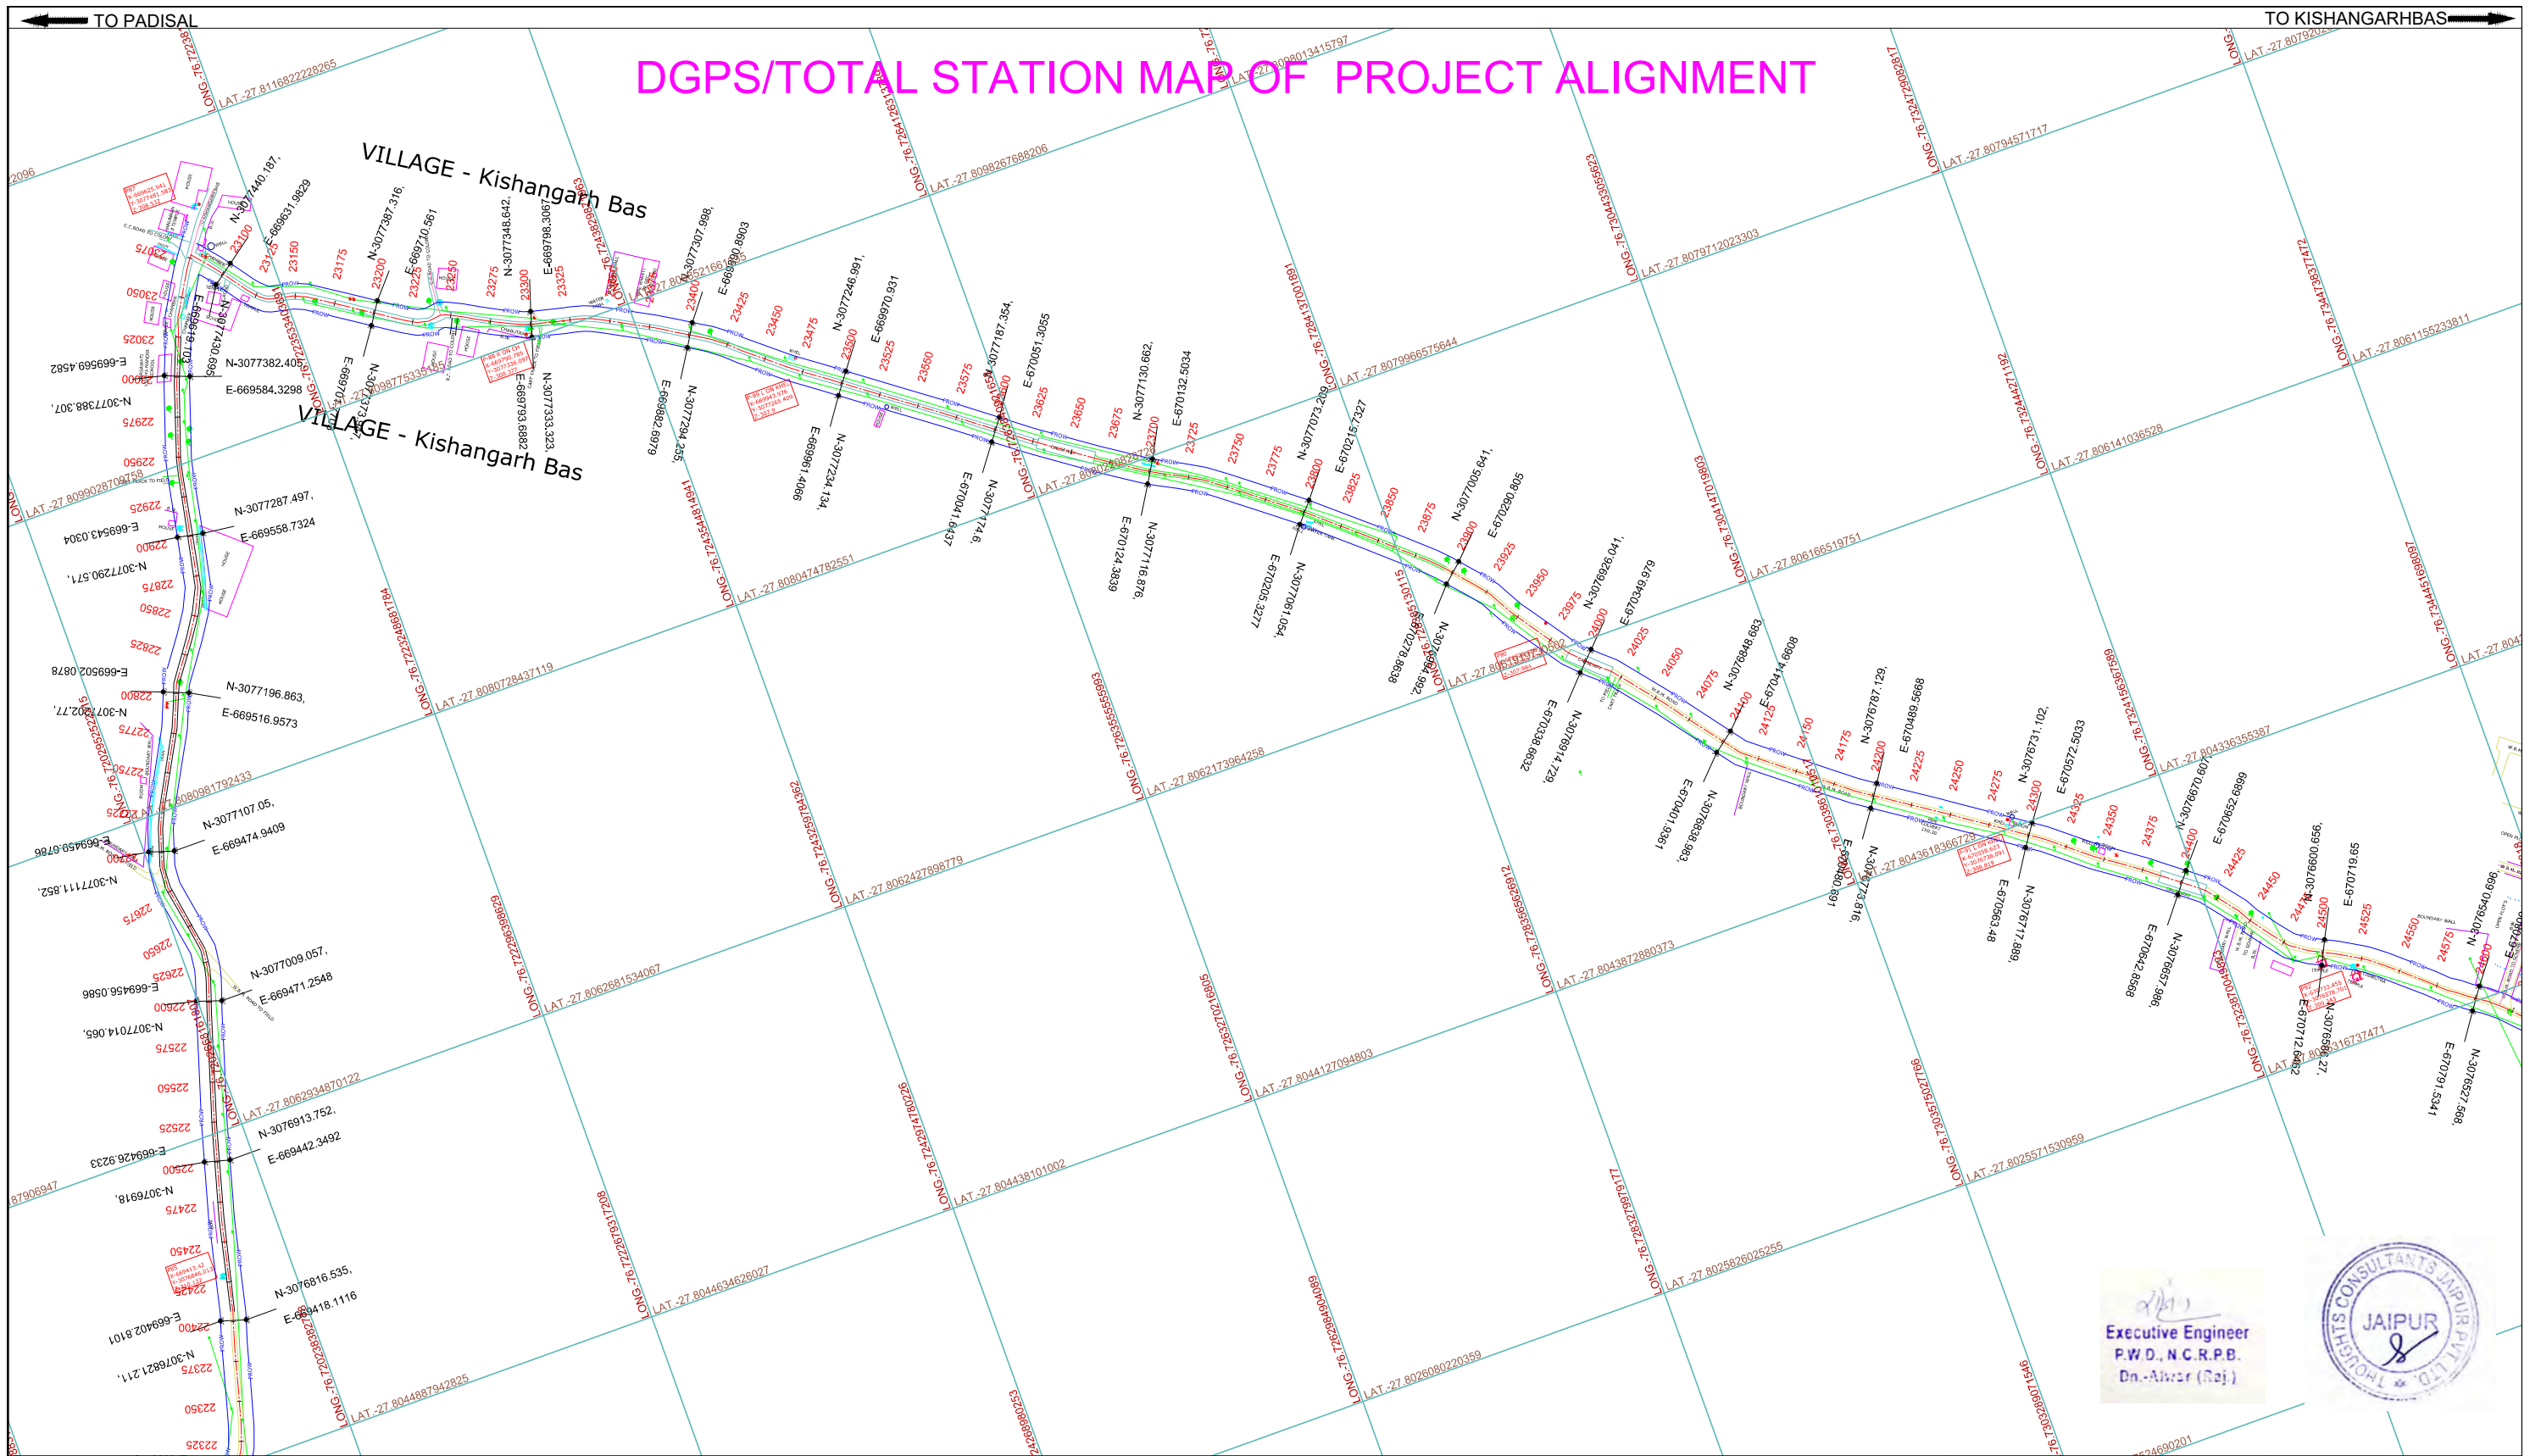

LEGEND		Proposed Center Line		Rev.Village Boundary		 Forest Plot	 Kilometer Stone
		Proposed ROW In Forest		Khasra Boundary			
		Proposed ROW In out of Forest					
CLIENT :-  PUBLIC WORKS DEPARTMENT, RAJASTHAN		CONSULTANT:-  THOUGHTS CONSULTANTS JAIPUR PVT. LTD. 1 DA 15, JAWAHAR NAGAR , JAIPUR TEL : +91-141- 4049864 E MAIL : thoughts.jaipur@gmail.com		PROJECT :- UPGRADATION , STRENGTHENING AND DEVELOPMENT WORK OF PADISAL –JAGTA BASAI-RATTA KHURD-BALAN BASAI-SHYAMKA-ISMAILPUR-GANJ-KISHANGARHBAS		TOTAL STATION/DGPS PLAN <i>CH:- 22+550 TO 24+600</i>	DWG NO.:- 14 Scale:- 1:4000

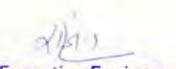
Executive Engineer
P.W.D., N.C.R.P.B.
Dr. Anwar (Raj)



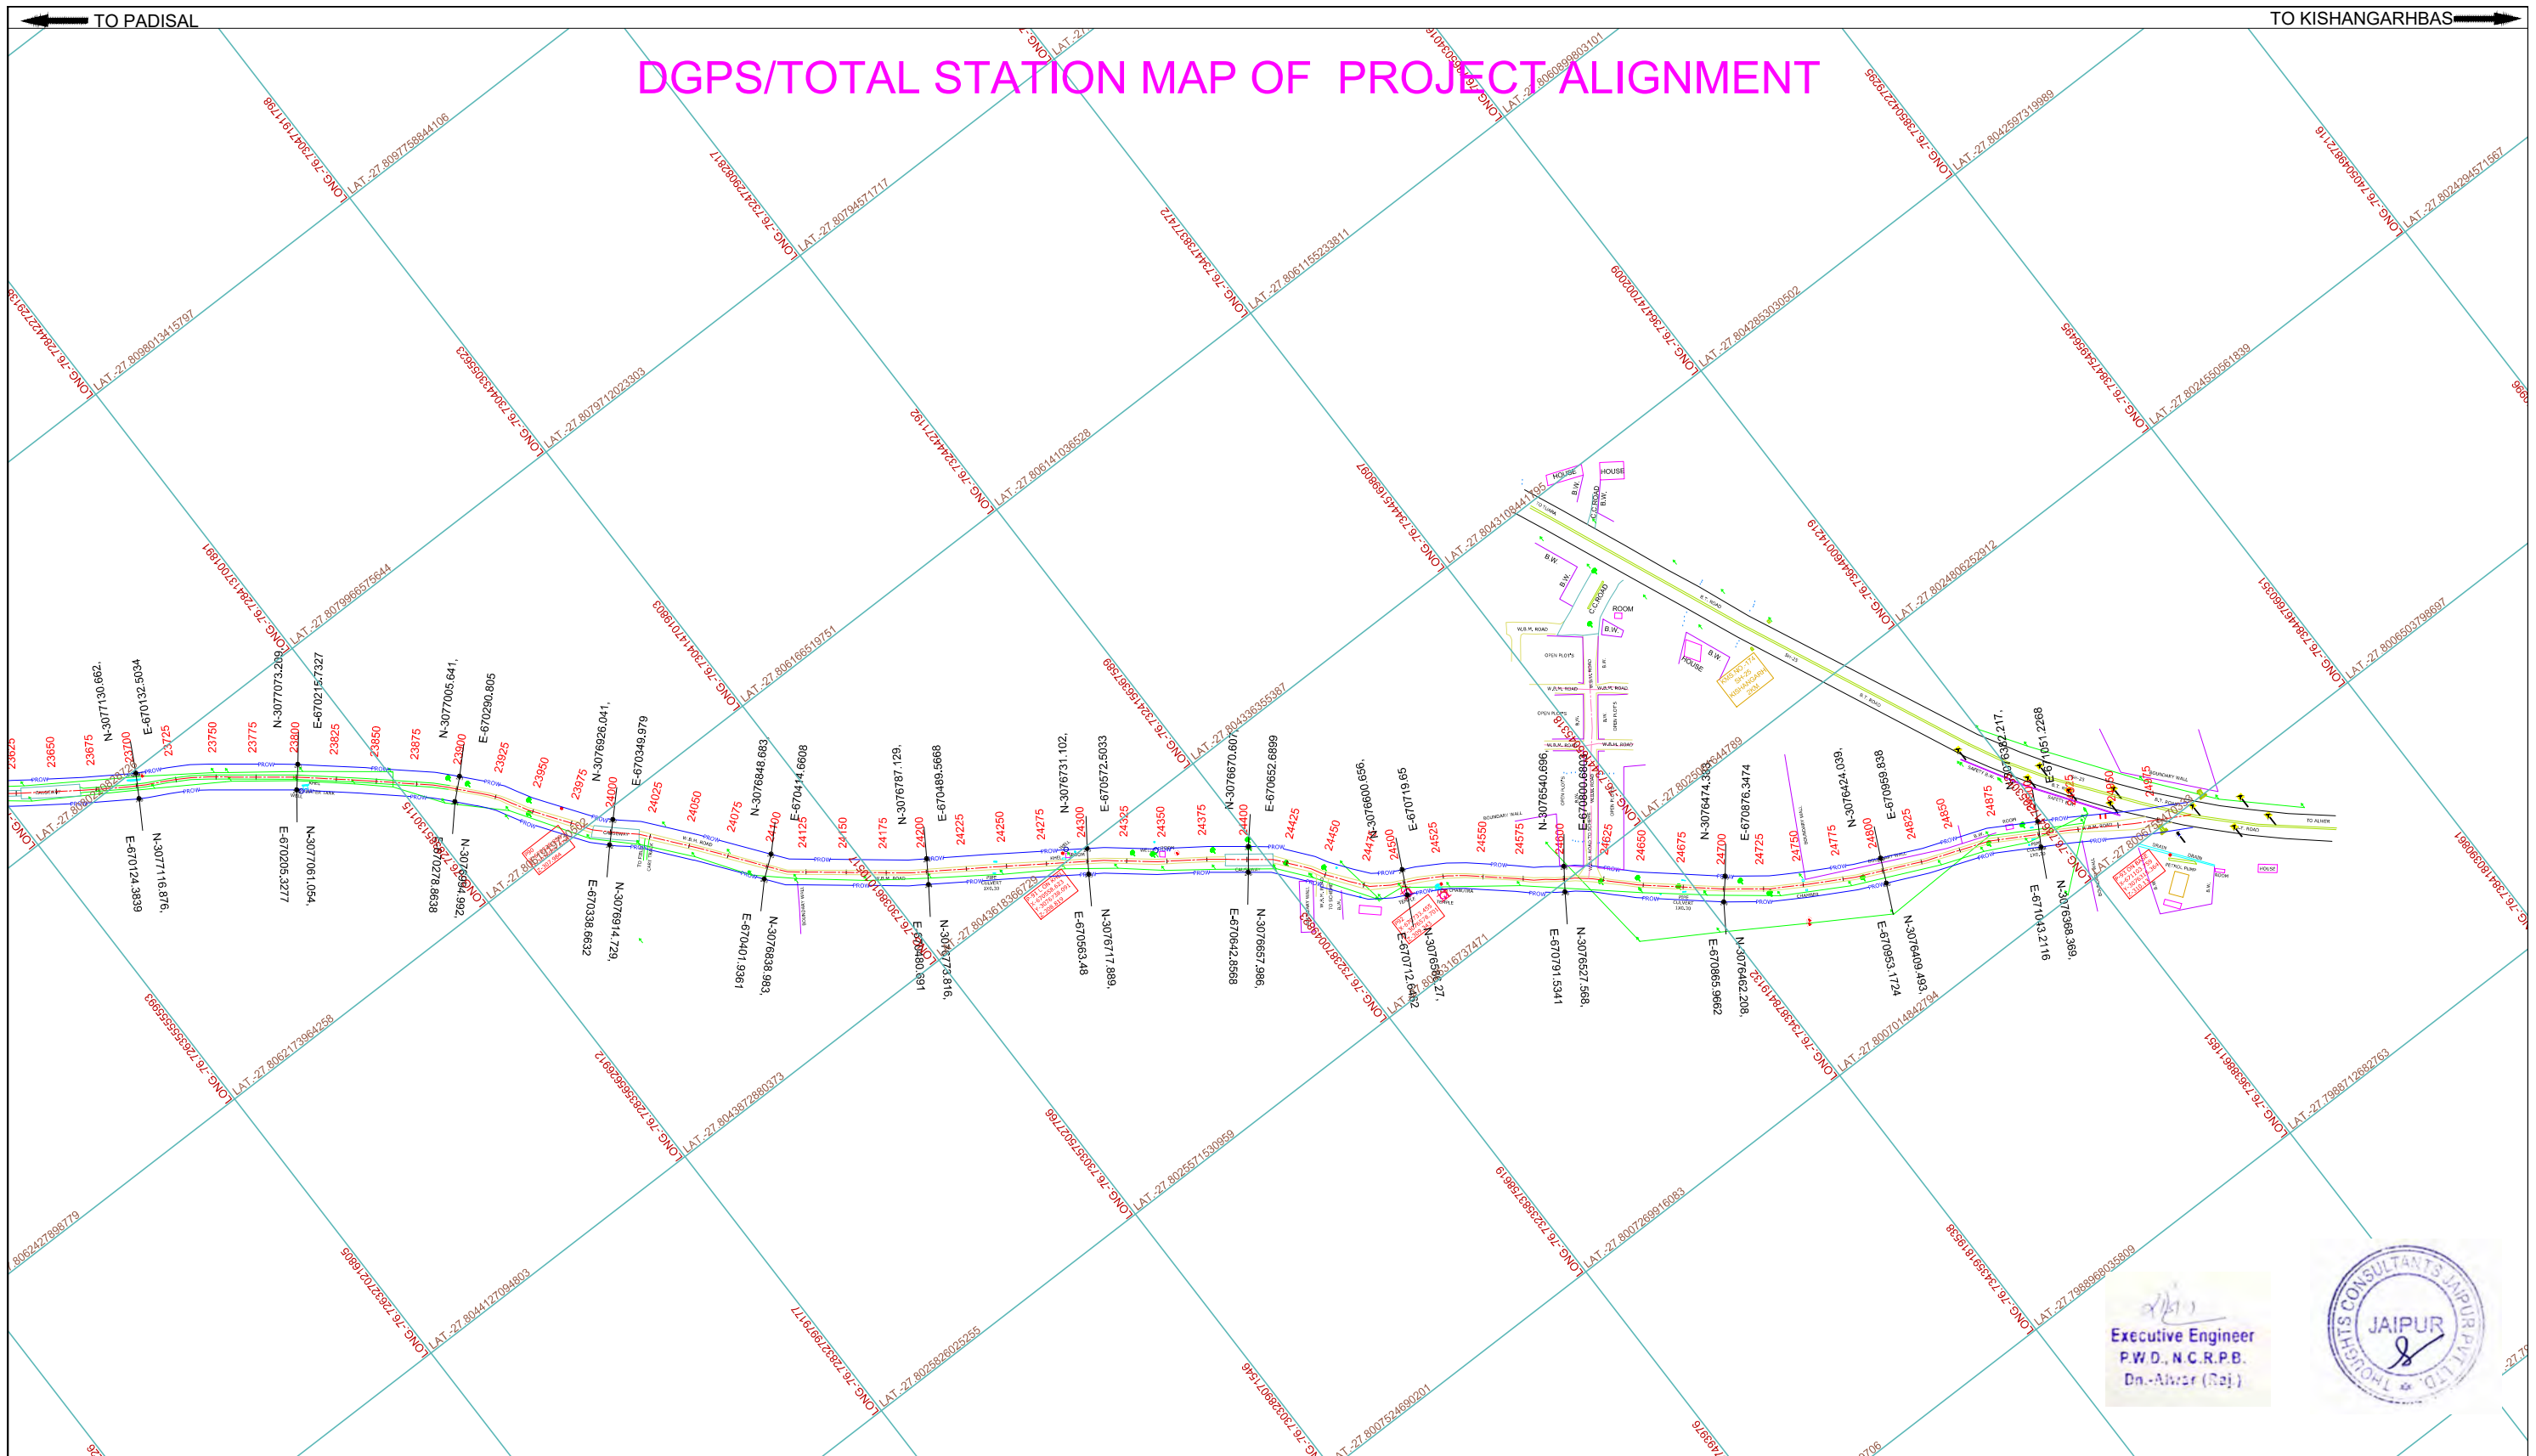

CLIENT :-  PUBLIC WORKS DEPARTMENT, RAJASTHAN		CONSULTANT:-  THOUGHTS CONSULTANTS JAIPUR PVT. LTD. 1 DA 15, JAWAHAR NAGAR , JAIPUR TEL : +91-141- 4049864 E MAIL : thoughts.jaipur@gmail.com	PROJECT :- UPGRADATION , STRENGTHENING AND DEVELOPMENT WORK OF PADISAL –JAGTA BASAI-RATTA KHURD-BALAN BASAI-SHYAMKA-ISMAILPUR-GANJ-KISHANGARHBAS	TOTAL STATION/DGPS PLAN CH:- 24+600 TO 24+975	DWG NO:- 15 Scale:- 1:4000
--	--	--	---	---	---