


LAYOUT PLAN FOR CONSTRUCTION OF BHELI LAL DRAMAN ROAD UNDER PWD(R&B) SPL. SUB DIVISION DODA, DISTRICT DODA.

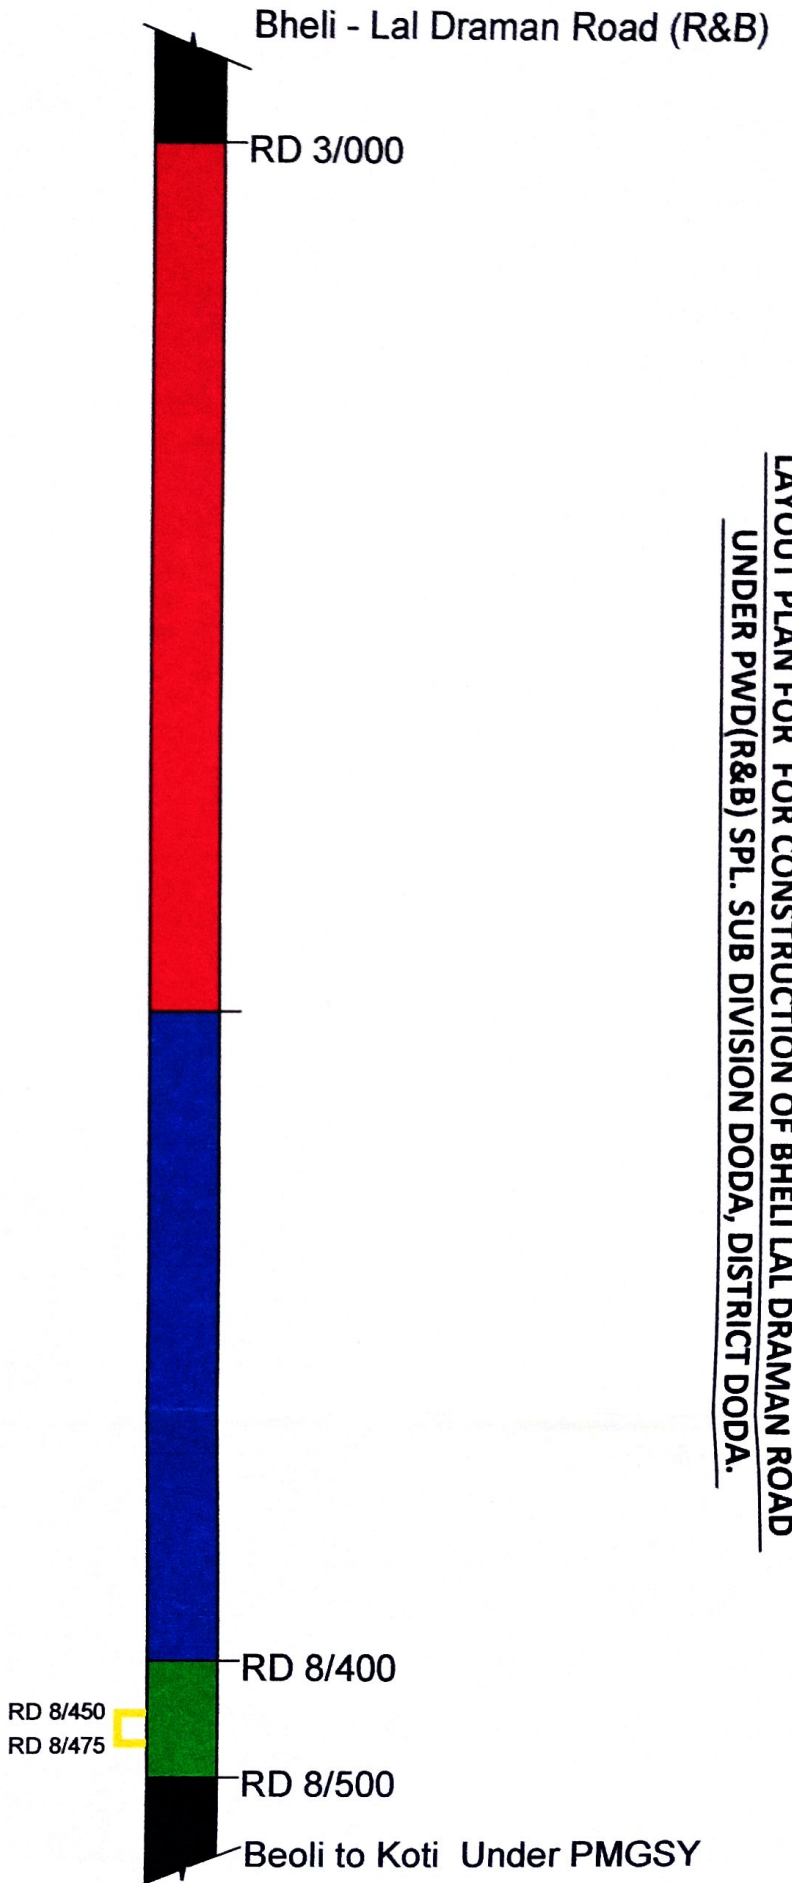

FOREST AREA DETAILS

AREA DETAIL OF ROAD
RD 8/400 TO 8/500

LENGTH X WIDTH

100M X 6M

AREA

600 M²

TOTAL AREA-A

600 M²

DUMPING AREA DETAILS

RD 8/450 TO 8/475

25 M X 20 M

TOTAL AREA-B

500 M²
500 M²

TOTAL AREA = A+B = 600+500 = 1100 M² OR 0.11 HECTARE

LEGEND:-

1.	FOREST LAND	
2.	STATE LAND	
3.	PRIVATE LAND	
4.	DUMPING POINT	
5.	OTHER ROADS	

Asst. Ex. Engineer
PWD (R&B) West Sub Division
DODA

Executive Engineer
PWD (R&B) Special Sub Division
DODA