


Attachment- 6

Typical Cross Section of Project road

Name of Project- "Rehabilitation and widening of GT Road section at Begum Bazar at km 185+800 to Chaufatka at km 194+000 (total length 8.200 km) in district Allahabad, Uttar Pradesh"

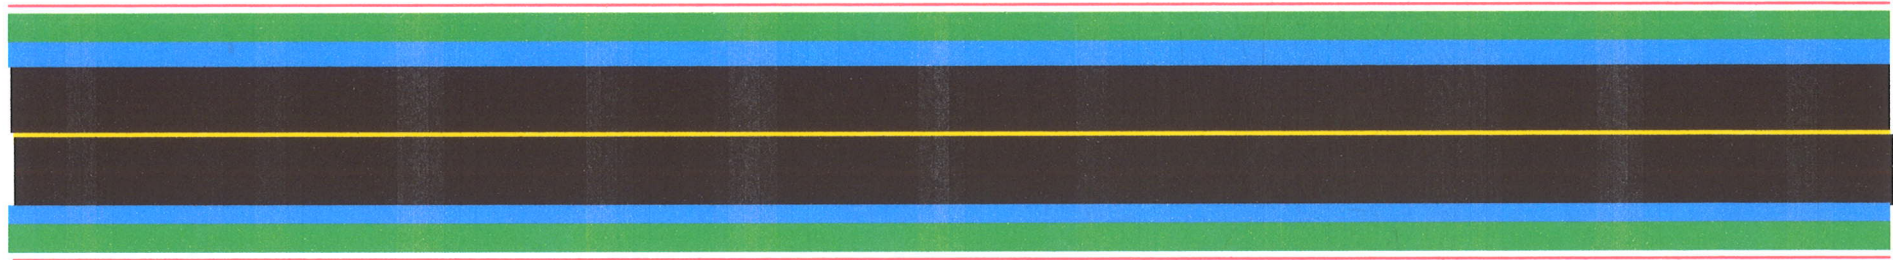


Legend

- Divider – width 0.5 meter
- P_{RoW}- width 22.50 meter
- Proposed widening with Interlocking tiles + Drain, width – 2+2 meter
- Proposed widening of road as Paved Shoulder , width 2+2 meter
- Existing roadway including shoulder, width- 7+7 meter

Existing RoW- 14. 5 meter

Proposed RoW- 22.5 meter

Remaining Forest (PF) Land width in widening section- 0.0 meter/NIL


(इ० ए० के० द्विवेदी) 30/7/18
अधियासी अभियन्ता
निर्माण खण्ड-1, लो०नि०वि०
इलाहाबाद